


PLOT DATE = 11/3/2006
 PLOT TIME = 11:40:53
 PLOT SCALE = 5/8"=1'-0"
 USER NAME = JUSBERDESCR

ORIGINAL SURVEY
 SURVEYED _____
 PLOTTED _____
 CHECKED _____
 AREAS CHECKED _____

FINAL SURVEY
 SURVEYED _____
 PLOTTED _____
 CHECKED _____
 AREAS CHECKED _____

BY _____

DATE _____

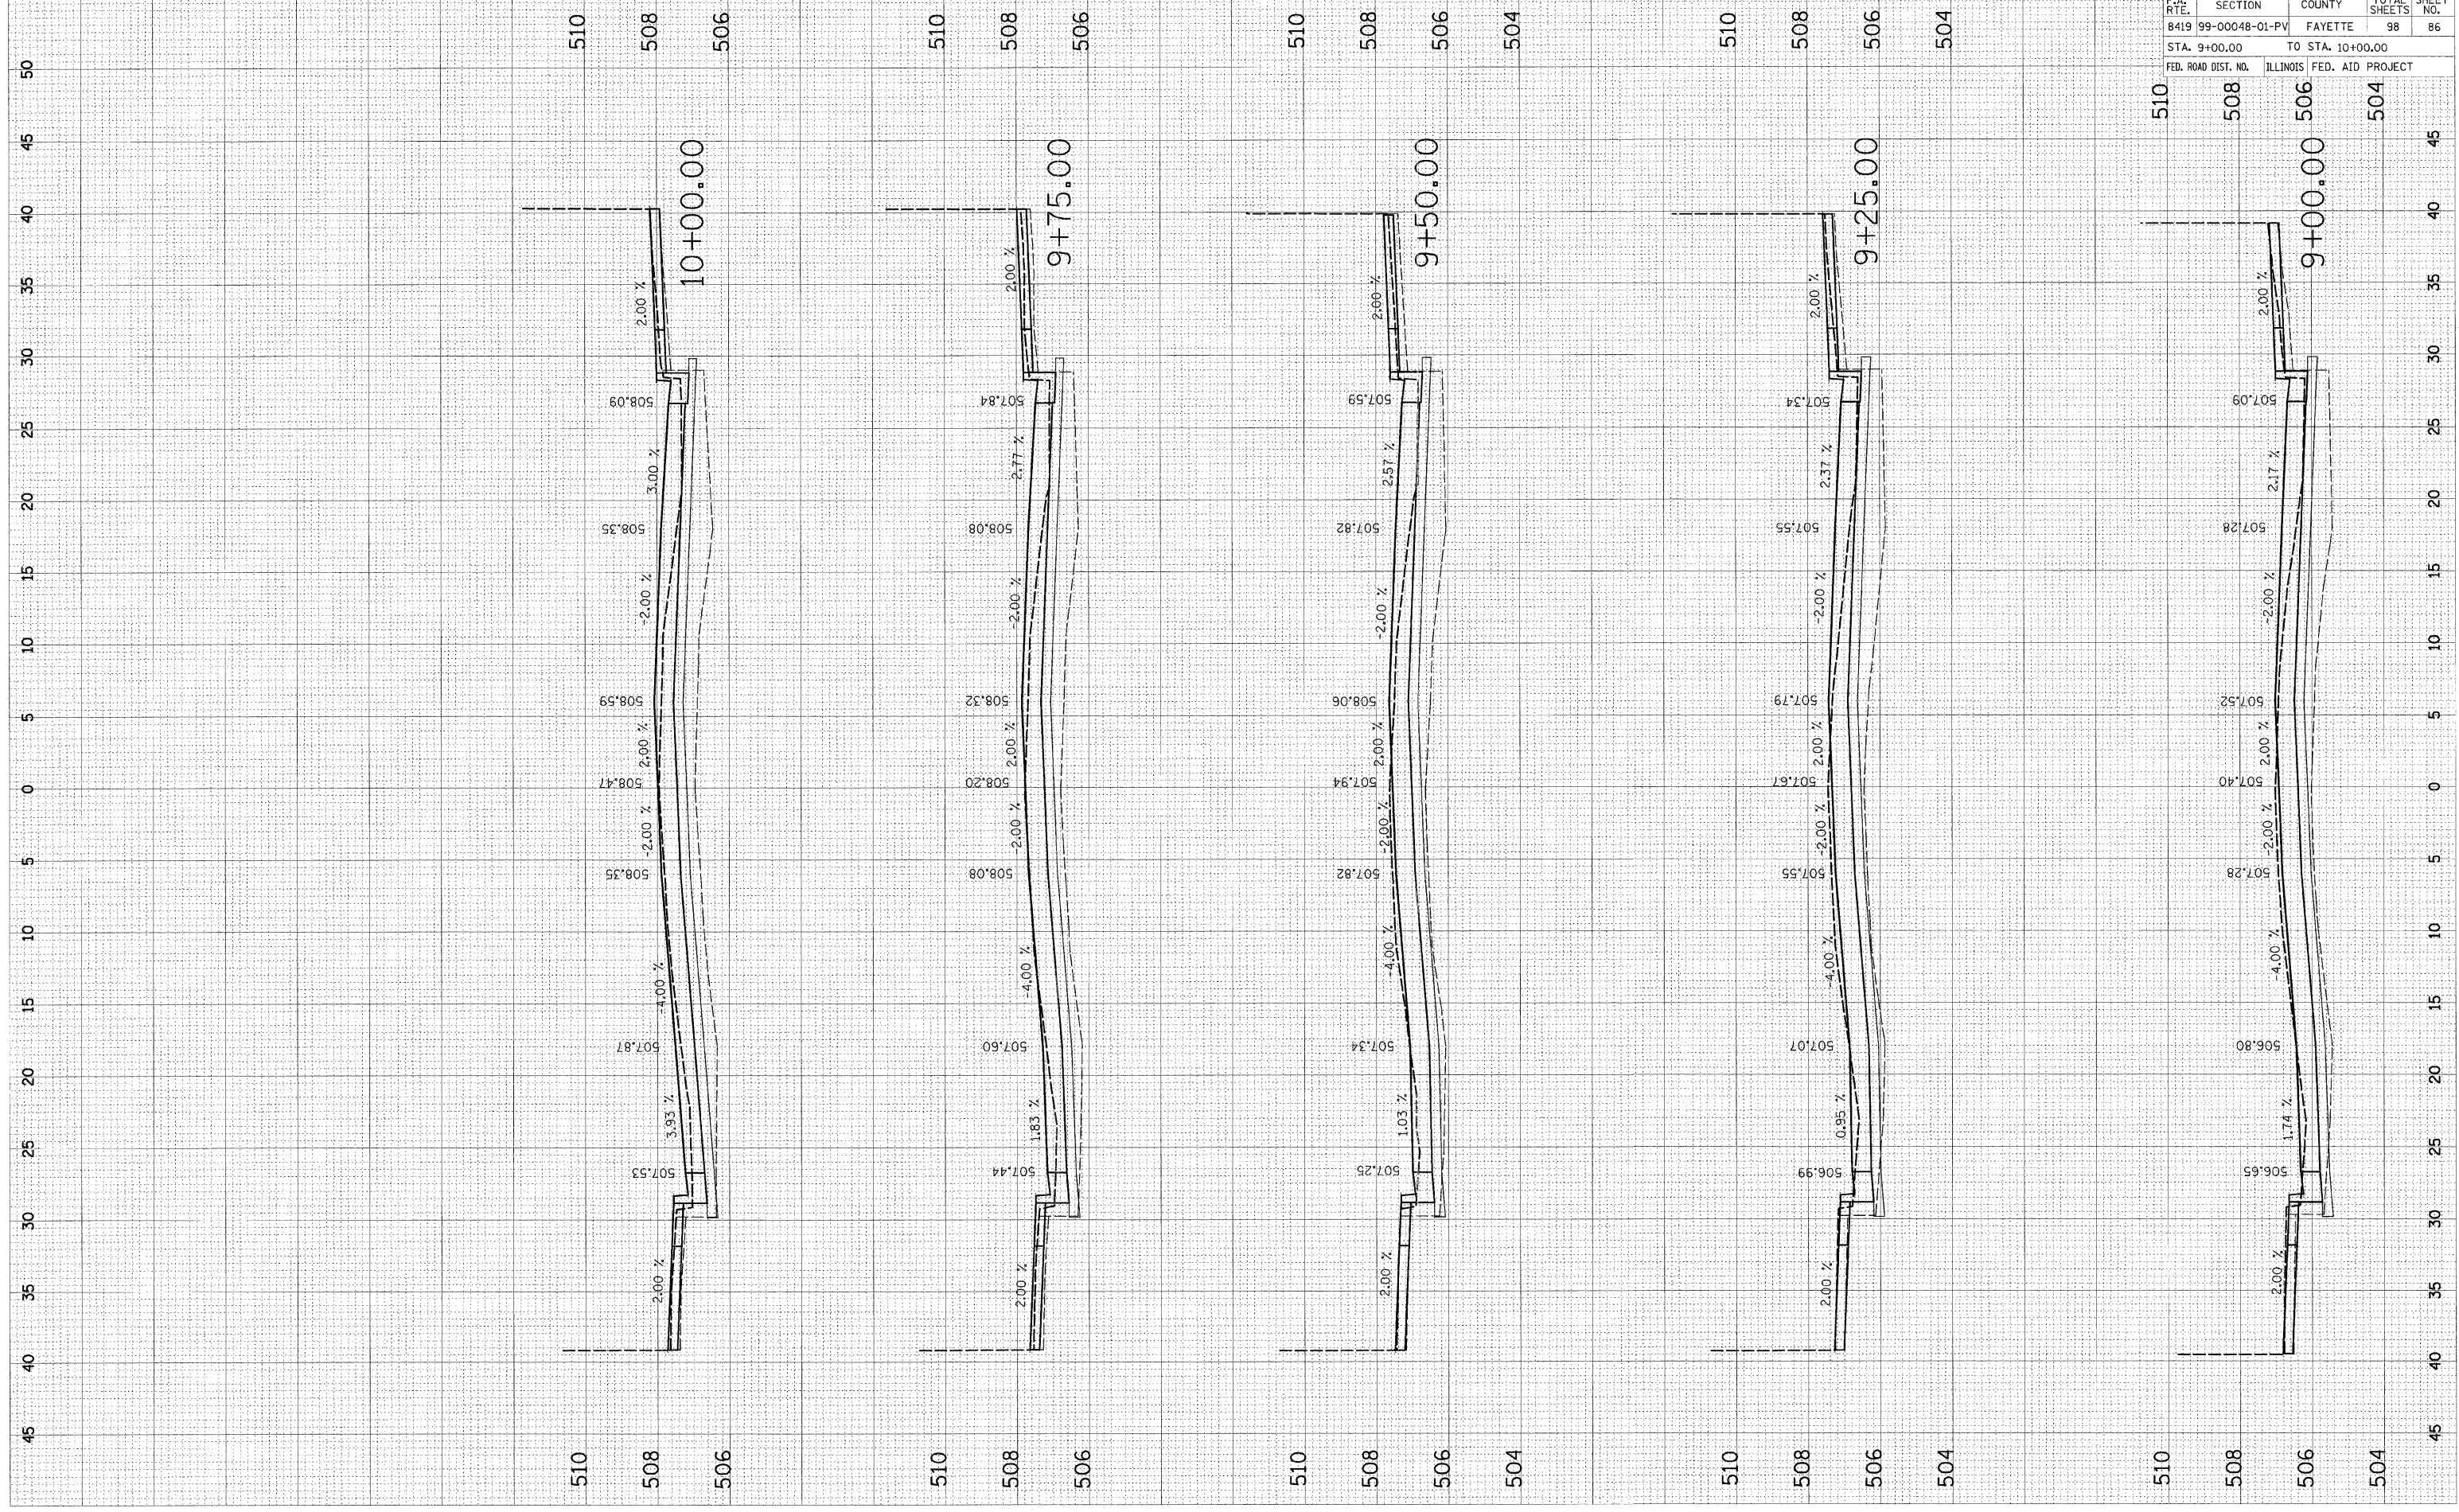

CONTRACT NO. 95500				
F.A. RTE.	SECTION	COUNTY	TOTAL SHEETS	SHEET NO.
8419	99-00048-01-PV	FAYETTE	98	86
STA. 9+00.00		TO STA. 10+00.00		
FED. ROAD DIST. NO.		ILLINOIS FED. AID PROJECT		