


ORIGINAL SURVEYED BY DATE
 SURVEYED BY DATE
 PLOTTED BY DATE
 PLOTTED BY DATE
 PLOT SCALE = 5/8" = 1' / IN.
 USER NAME = USERDESCR.

FINISH SURVEYED BY DATE
 SURVEYED BY DATE
 PLOTTED BY DATE
 PLOTTED BY DATE
 NOTE BOOK NO. DATE
 AREAS CHECKED.

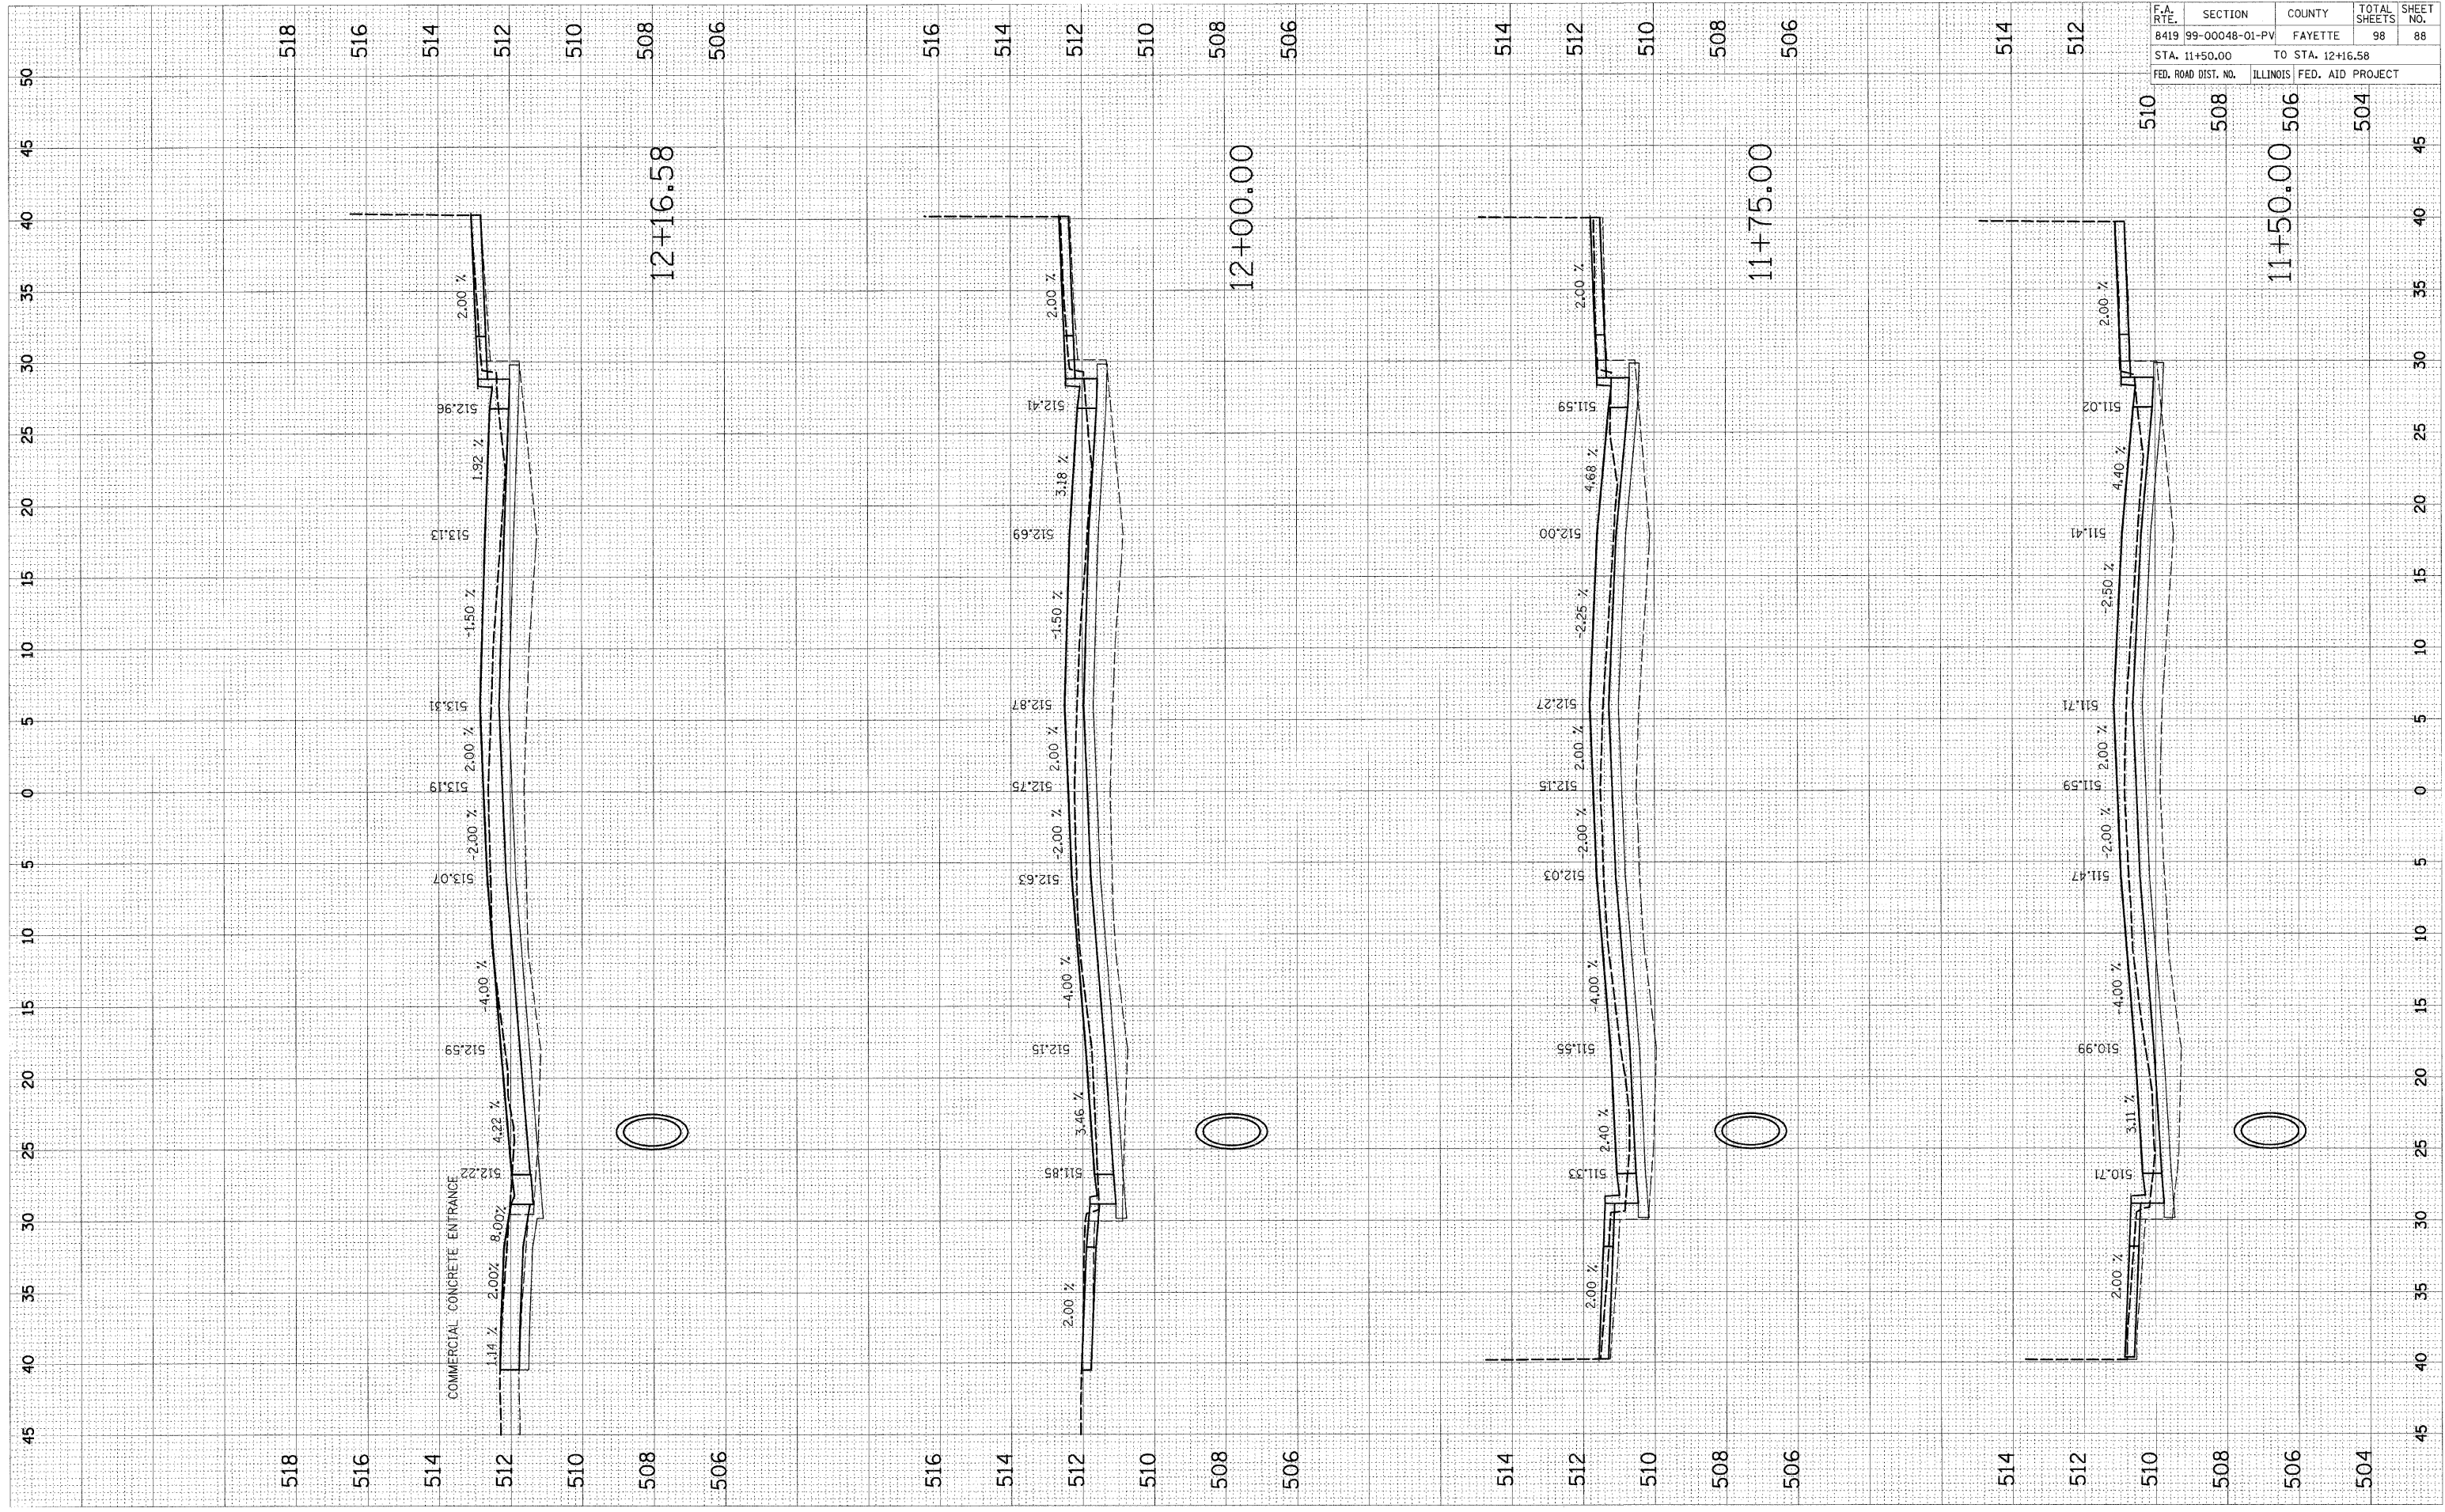

CONTRACT NO. 95500				
F.A. RTE.	SECTION	COUNTY	TOTAL SHEETS	SHEET NO.
8419	99-00048-01-PV	FAYETTE	98	88
STA. 11+50.00		TO STA. 12+16.58		
FED. ROAD DIST. NO.		ILLINOIS FED. AID PROJECT		

