


FINAL SURVEY
 SURVEYED PLOTTED
 NOTE BOOK NO. DATE

ORIGINAL SURVEY
 SURVEYED PLOTTED
 NOTE BOOK NO. DATE

PLOT DATE = 11/3/2006
 PLOT SCALE = 5/8" = 100'
 USER NAME = JUSERDESCR

F.A. RTE.		SECTION	COUNTY	TOTAL SHEETS	SHEET NO.
8419		99-00048-01-PV	FAYETTE	98	89
STA. 12+25.00			TO STA. 12+56.44		
FED. ROAD DIST. NO.		ILLINOIS FED. AID PROJECT			

CONTRACT NO. 95500

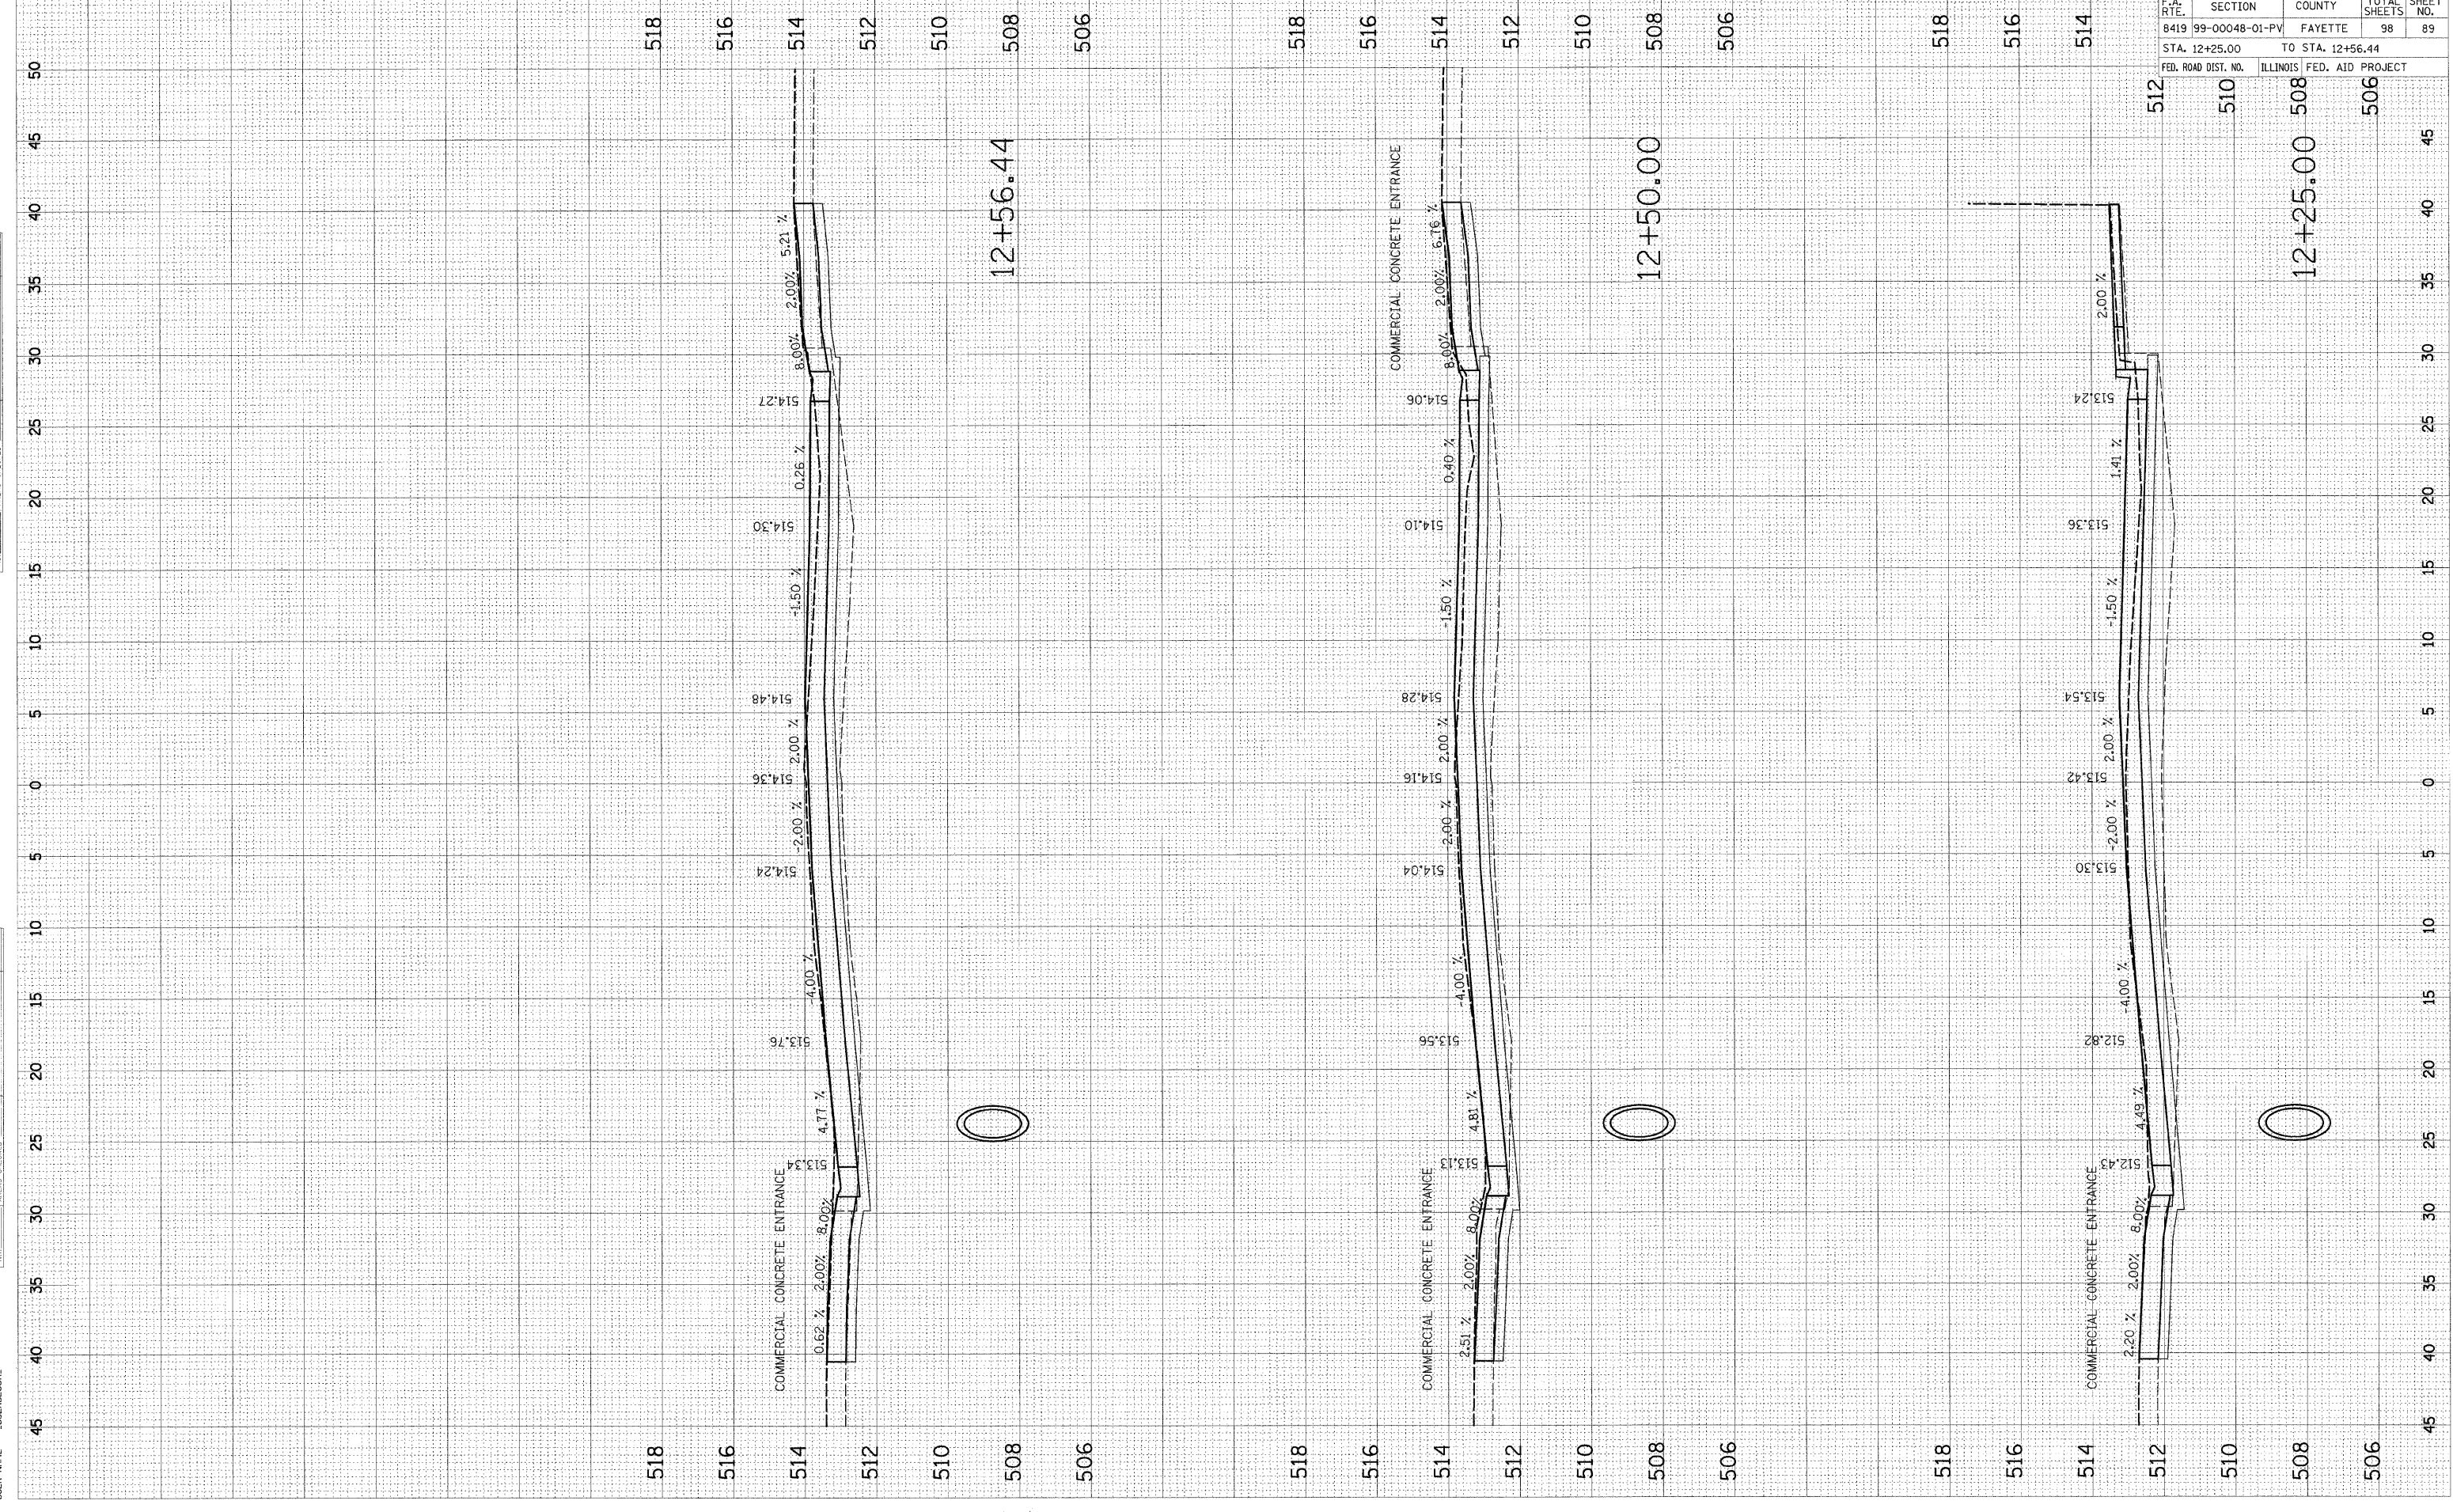

12+56.44

12+50.00

12+25.00

518
516
514
512
510
508
506