


ORIGINAL SURVEY PLOTTED BY DATE
NO. AREAS CHECKED

FINAL SURVEY PLOTTED BY DATE
NO. AREAS CHECKED

PLOT DATE = 11/3/2008
PLOT SCALE = 5.0000 / IN
USER NAME = USERDESCR

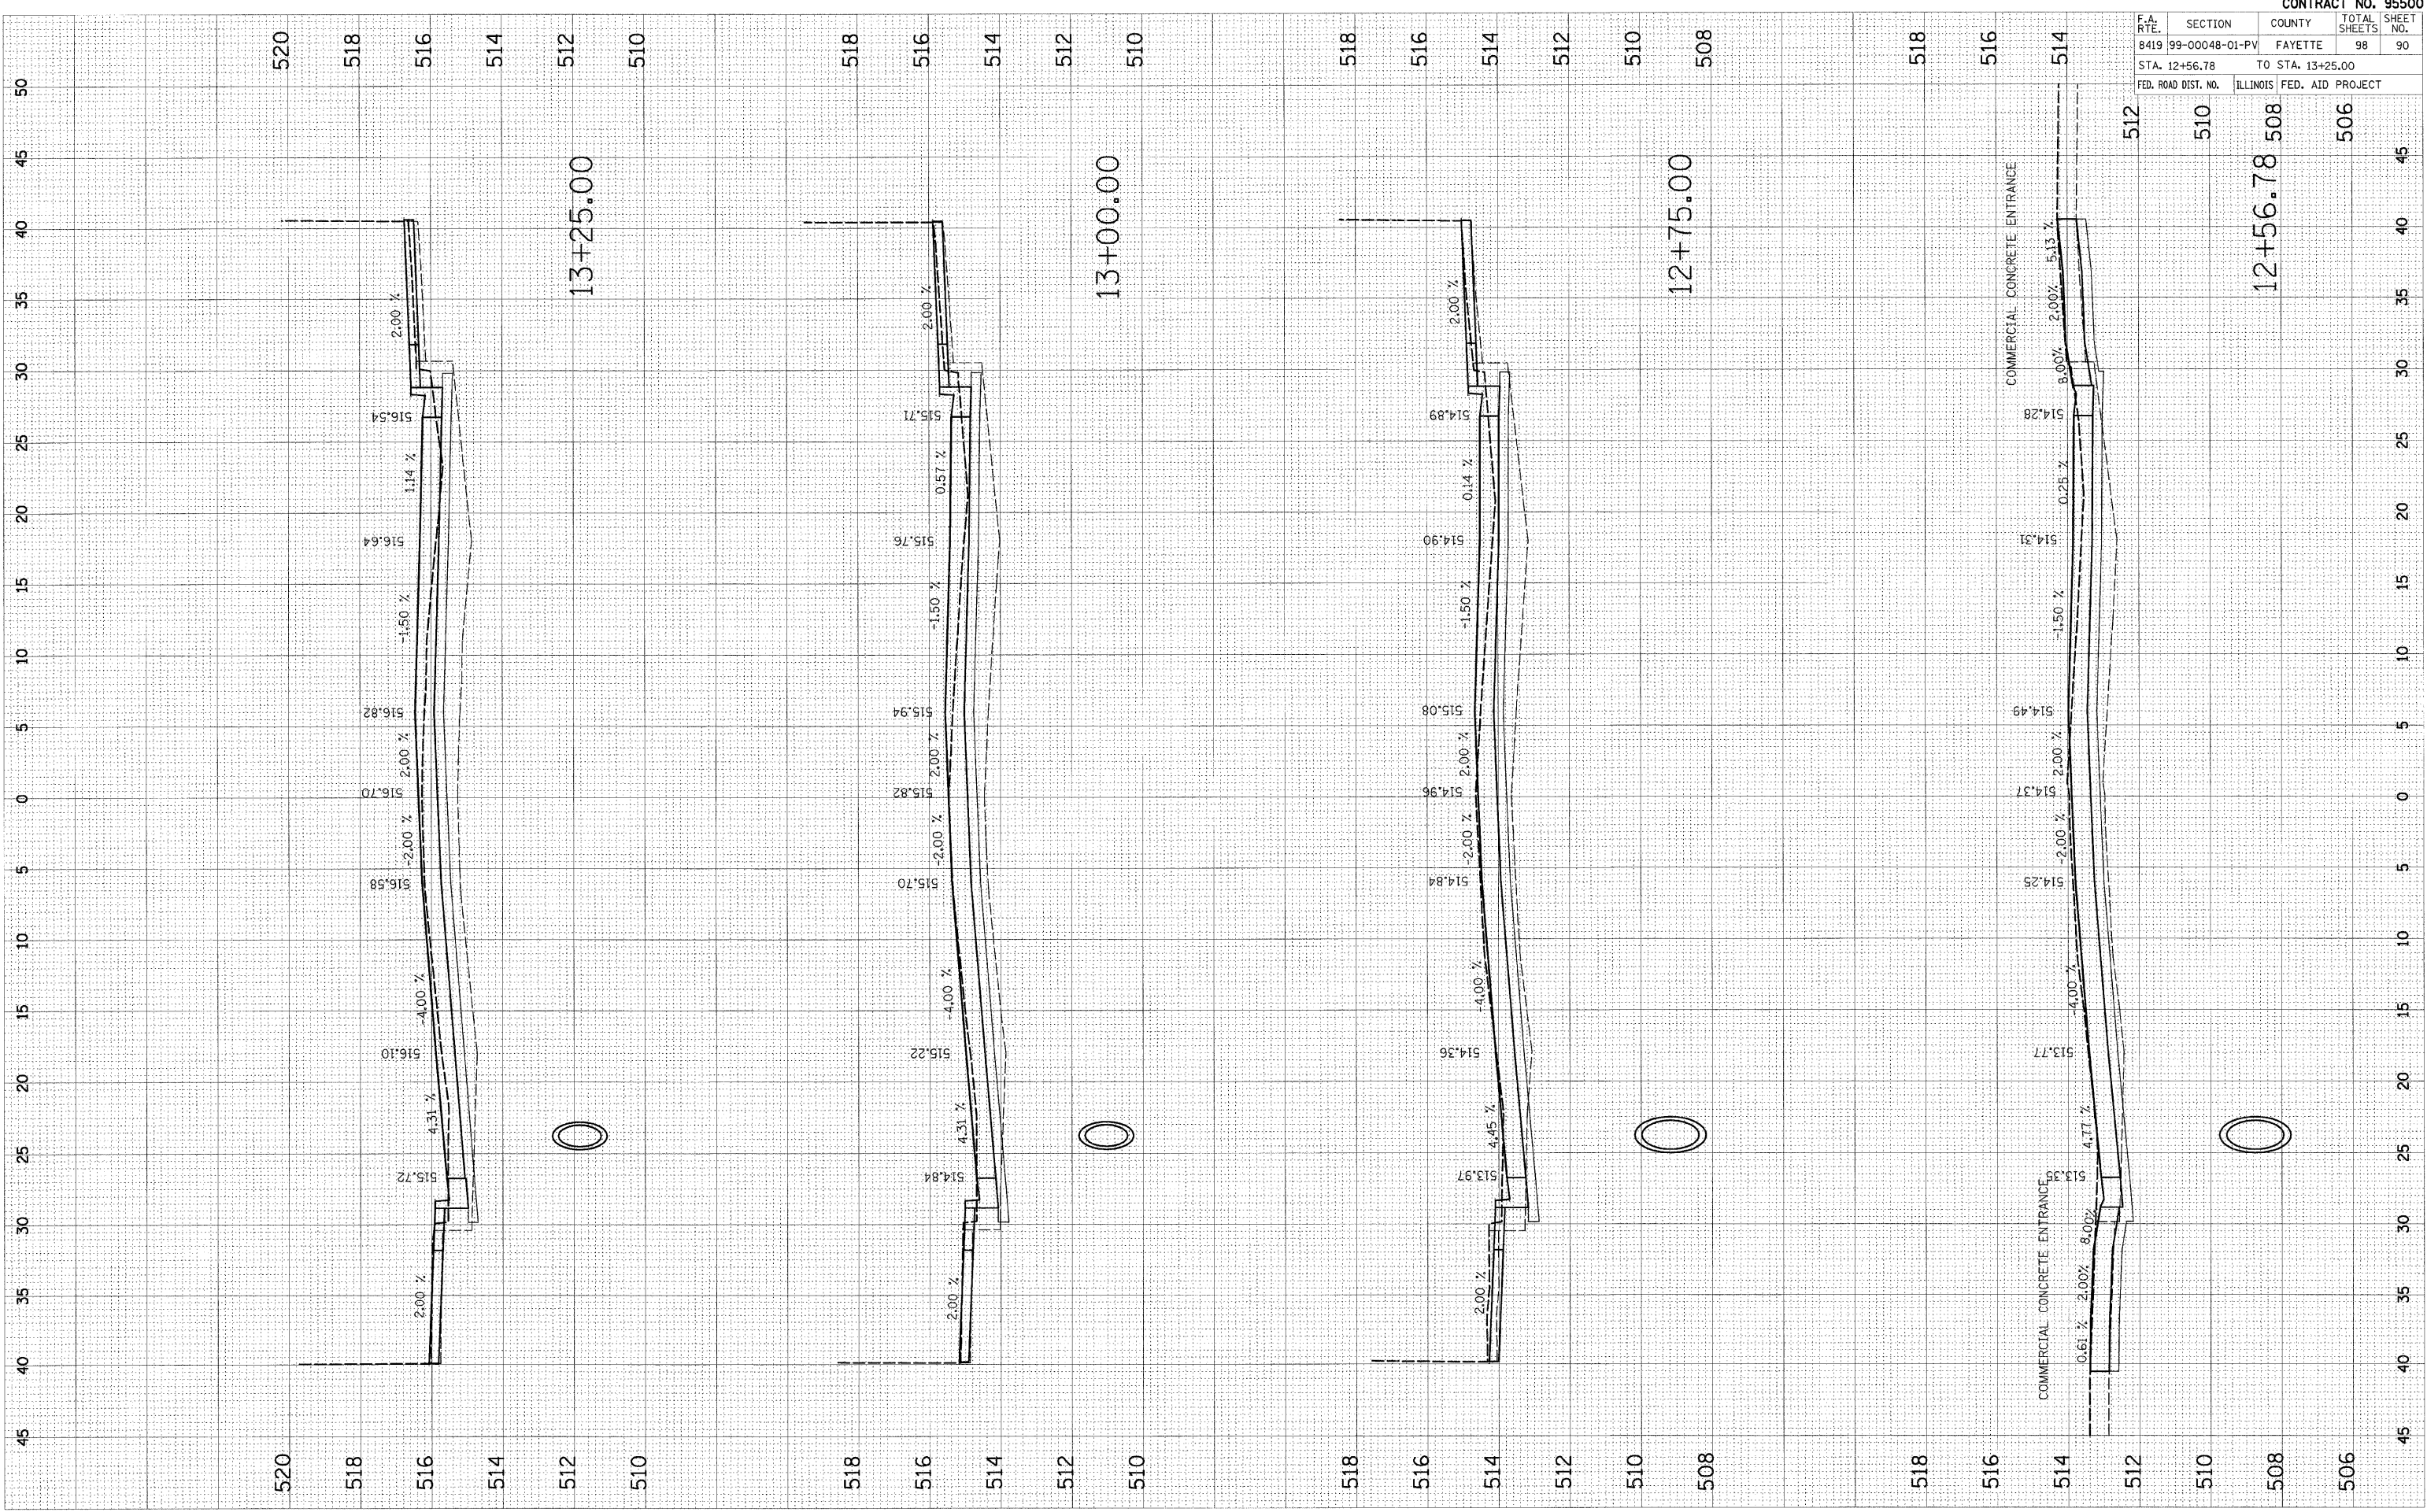

F.A. RTE.	SECTION	COUNTY	TOTAL SHEETS	SHEET NO.
8419	99-00048-01-PV	FAYETTE	98	90
STA. 12+56.78 TO STA. 13+25.00				
FED. ROAD DIST. NO. ILLINOIS			FED. AID PROJECT	

CONTRACT NO. 95500

12+56.78 508 506