


PLOT DATE = 11/3/2008  
 PLOT SCALE = 5/8" = 1' / IN.  
 USER NAME = JBERDESCR.

ORIGINAL SURVEY PLOTTED  
 CURVE PLATE  
 NO. AREAS CHECKED

FINAL SURVEY PLOTTED  
 NOTE BOOK NO. AREAS CHECKED

BY: \_\_\_\_\_  
 DATE: \_\_\_\_\_

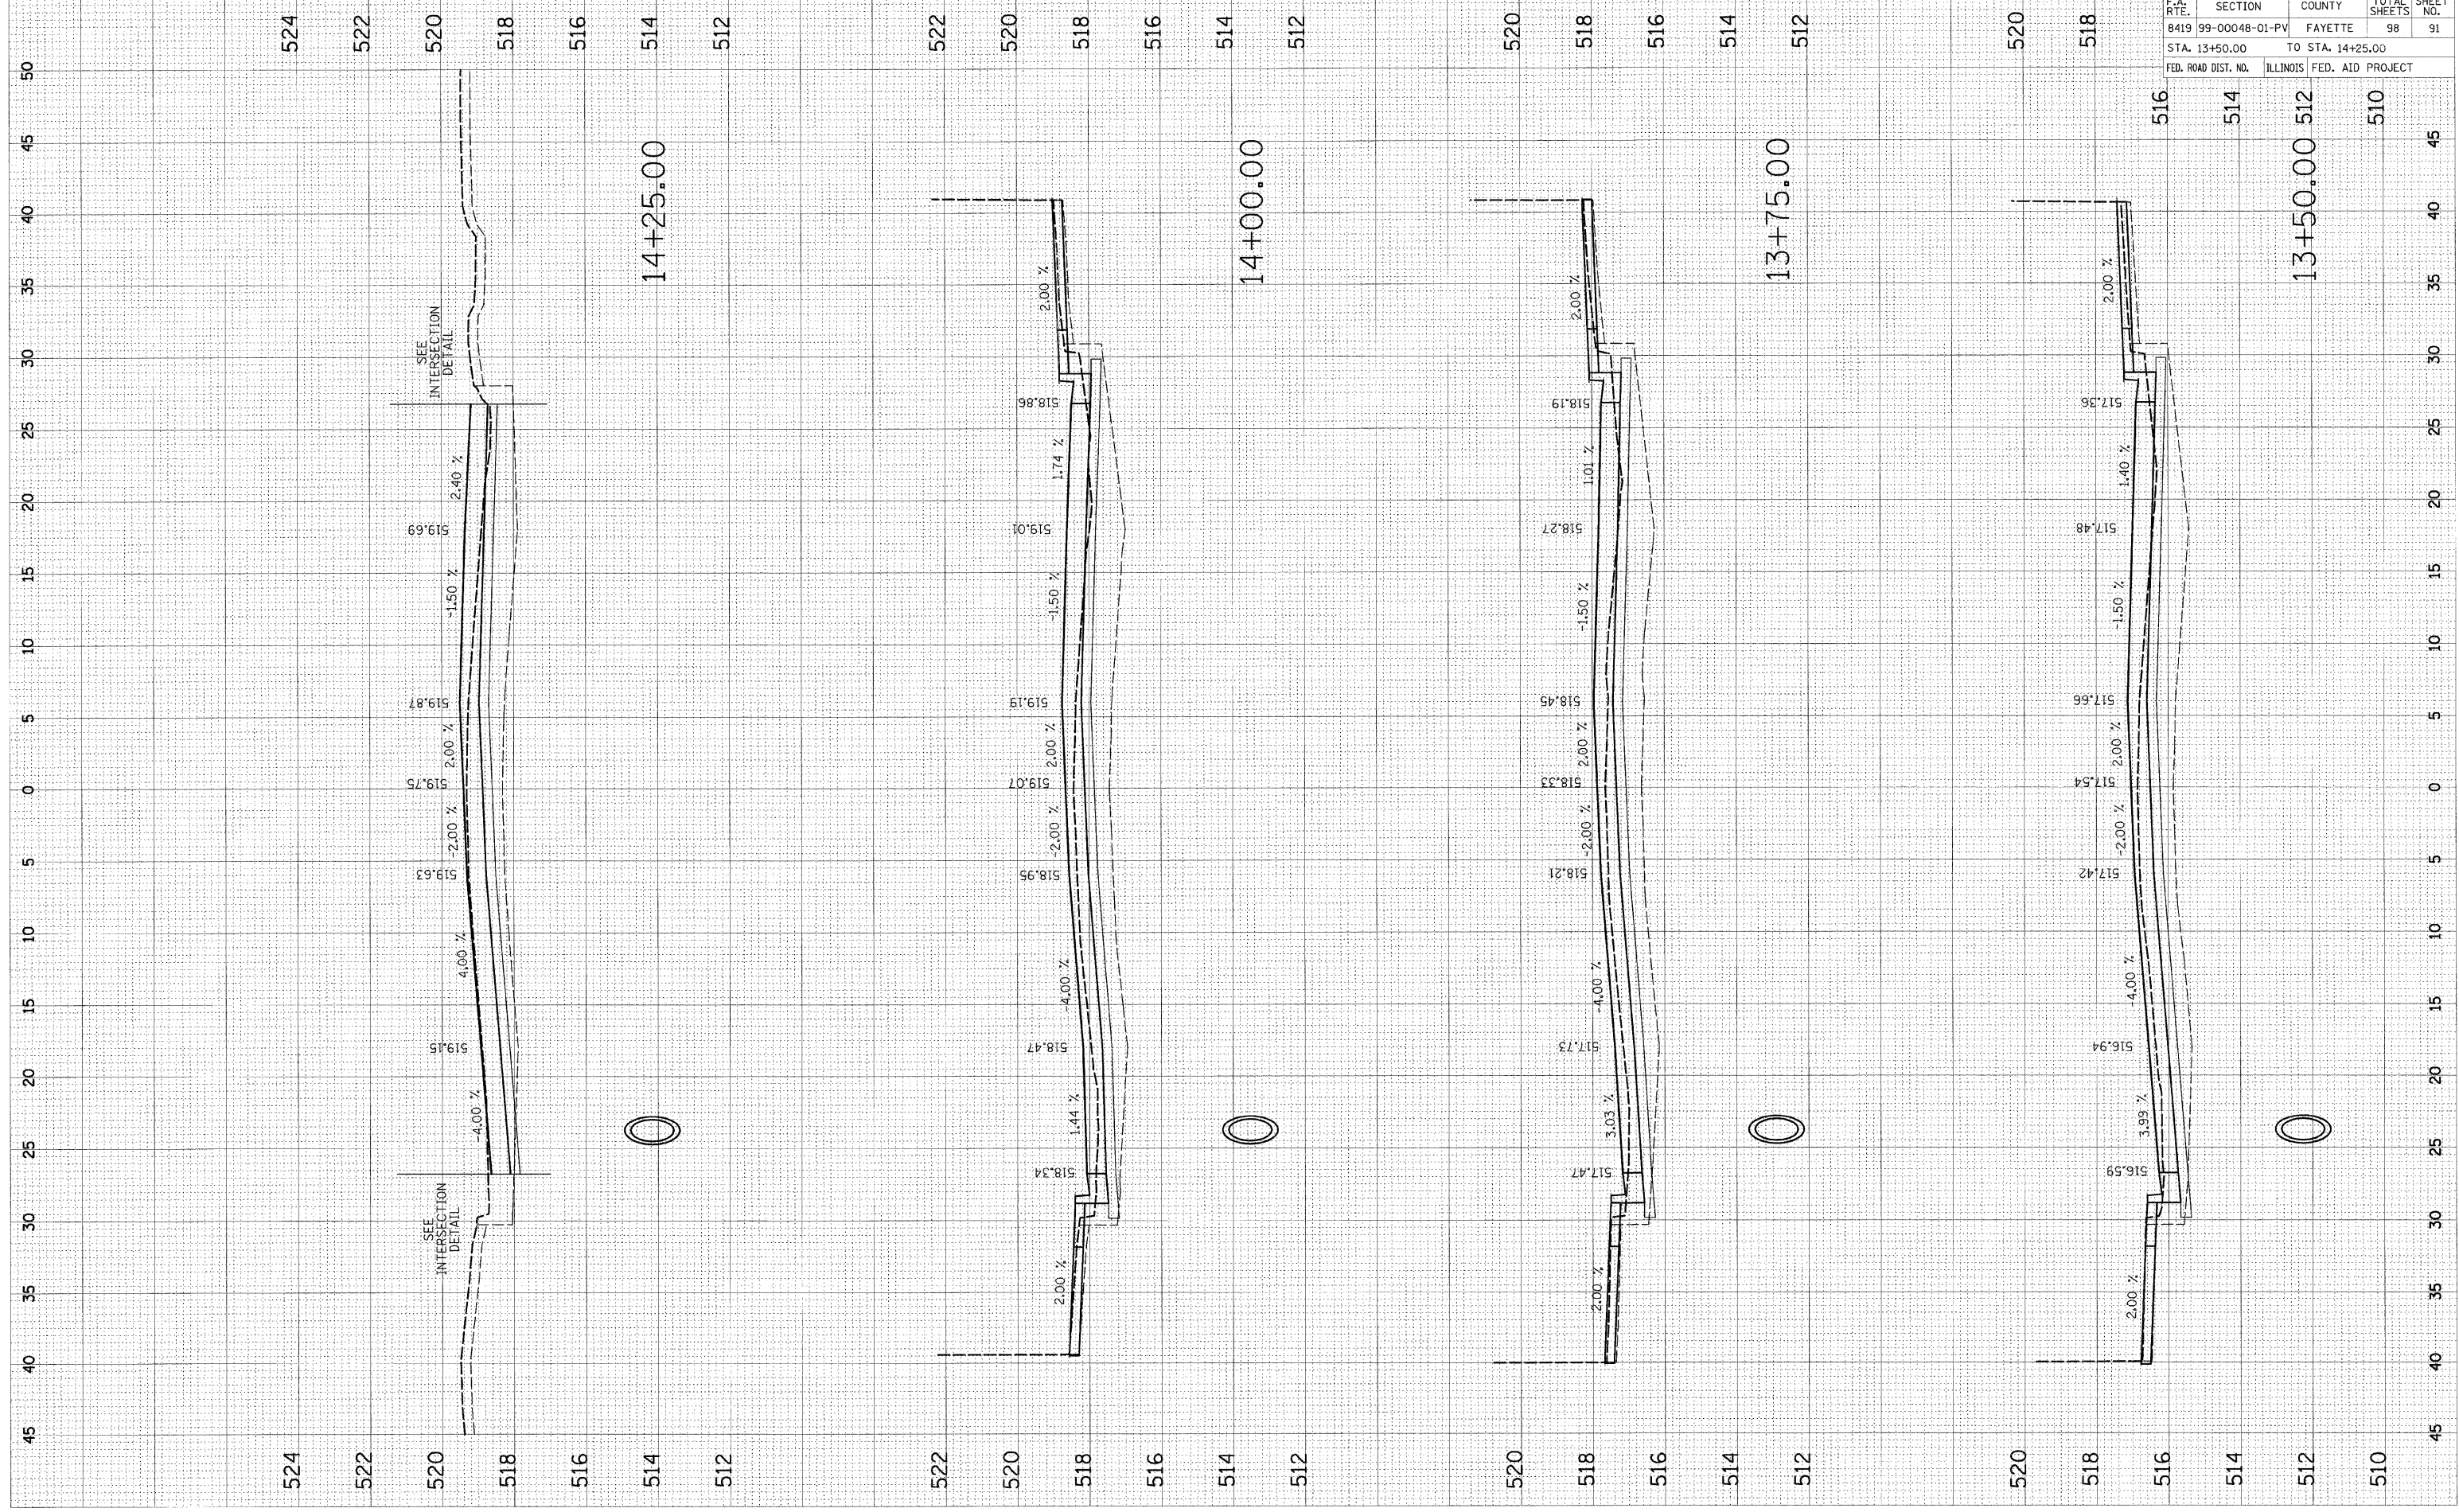

F.A. RTE.		SECTION	COUNTY	TOTAL SHEETS	SHEET NO.
8419	99-00048-01-PV	FAYETTE	98	91	
STA. 13+50.00		TO STA. 14+25.00			
FED. ROAD DIST. NO.		ILLINOIS FED. AID PROJECT			

CONTRACT NO. 95500  
 13+50.00 512 510  
 14+25.00 514 510