


PLOT DATE = 11/3/2008
 PLOT SCALE = 5/8" = 1' / IN.
 USER NAME = JUSERDESCR

ORIGINAL SURVEY NO. _____
 SURVEY PLOTTED DATE _____
 BY _____

FINAL SURVEY NO. _____
 SURVEY PLOTTED DATE _____
 BY _____

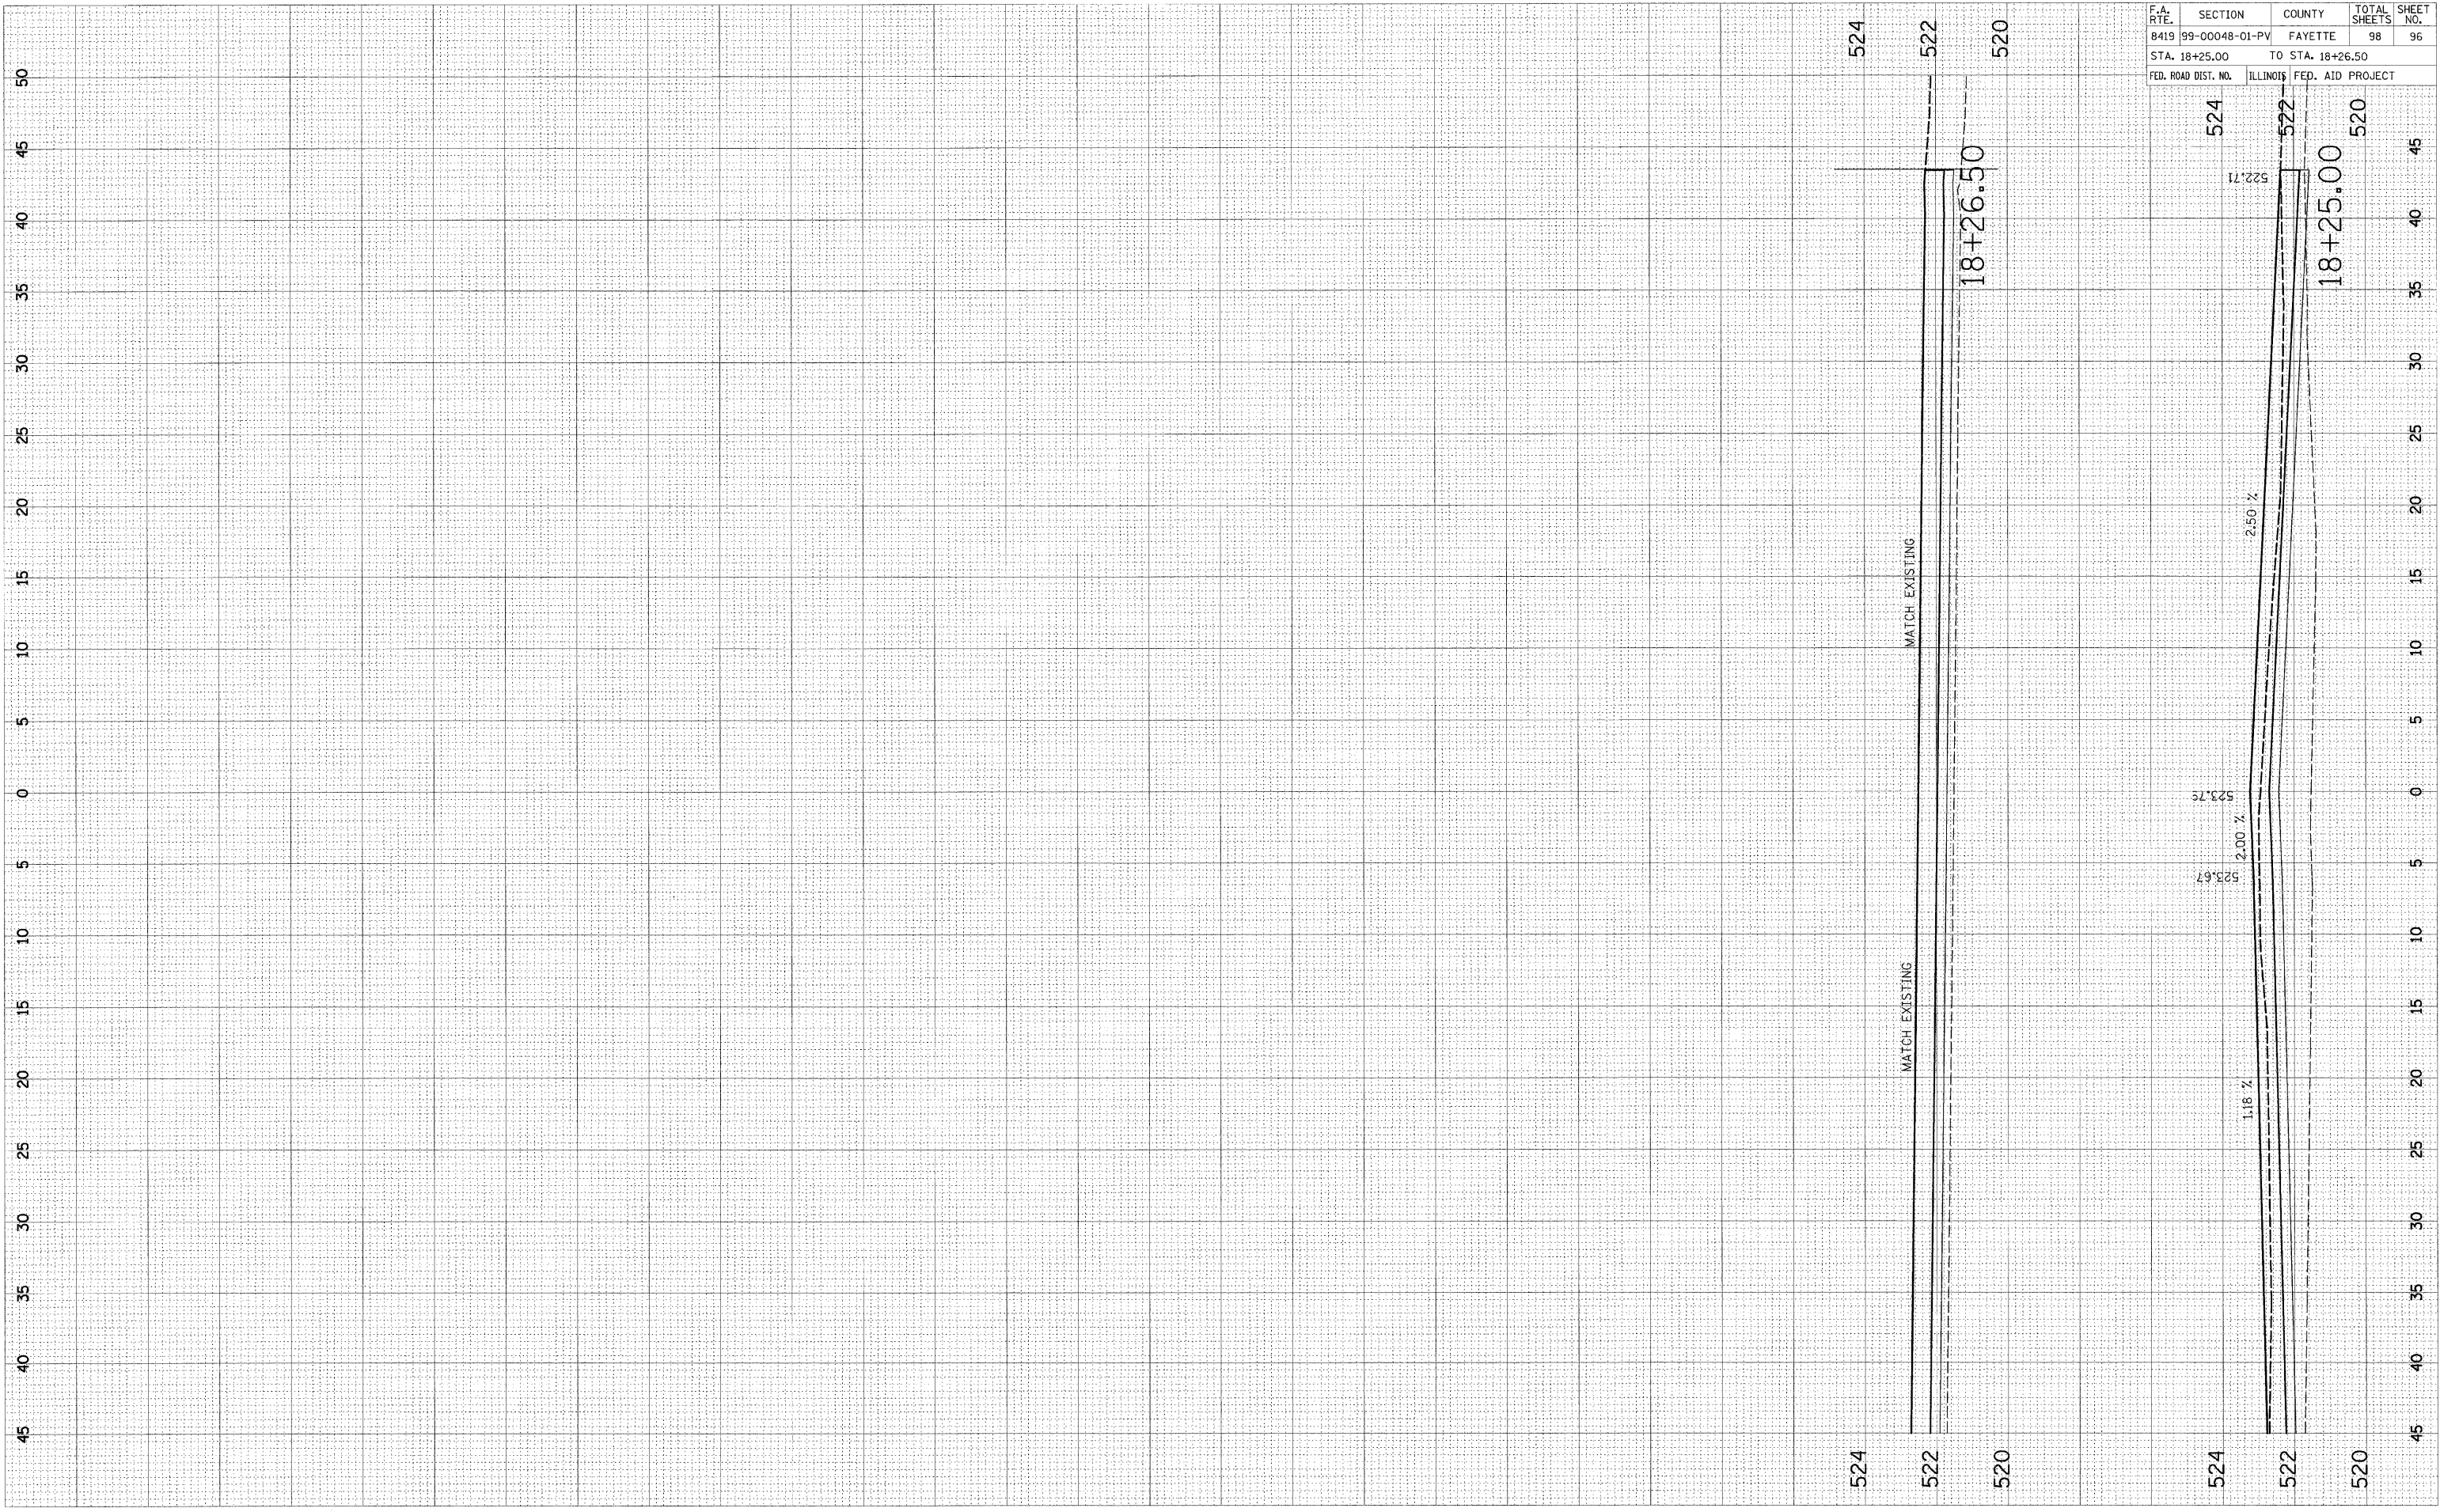

CONTRACT NO. 95500				
F.A. RTE.	SECTION	COUNTY	TOTAL SHEETS	SHEET NO.
8419	99-00048-01-PV	FAYETTE	98	96
STA. 18+25.00		TO STA. 18+26.50		
FED. ROAD DIST. NO.		ILLINOIS FED. AID PROJECT		

524 522 520

524 522 520

18+26.50

18+25.00

523.75

523.67

2.00 %

1.18 %

2.50 %

522.71