


PLOT DATE = @DATE@
 PLOT SCALE = @SCALE@
 USER NAME = @USER@

ORIGINAL SURVEYED BY DATE
 SURVEY PLOTTED
 NOTE BOOK TEMPLATE
 NO. AREAS CHECKED

FINAL SURVEYED BY DATE
 SURVEY PLOTTED
 NOTE BOOK TEMPLATE
 NO. AREAS CHECKED

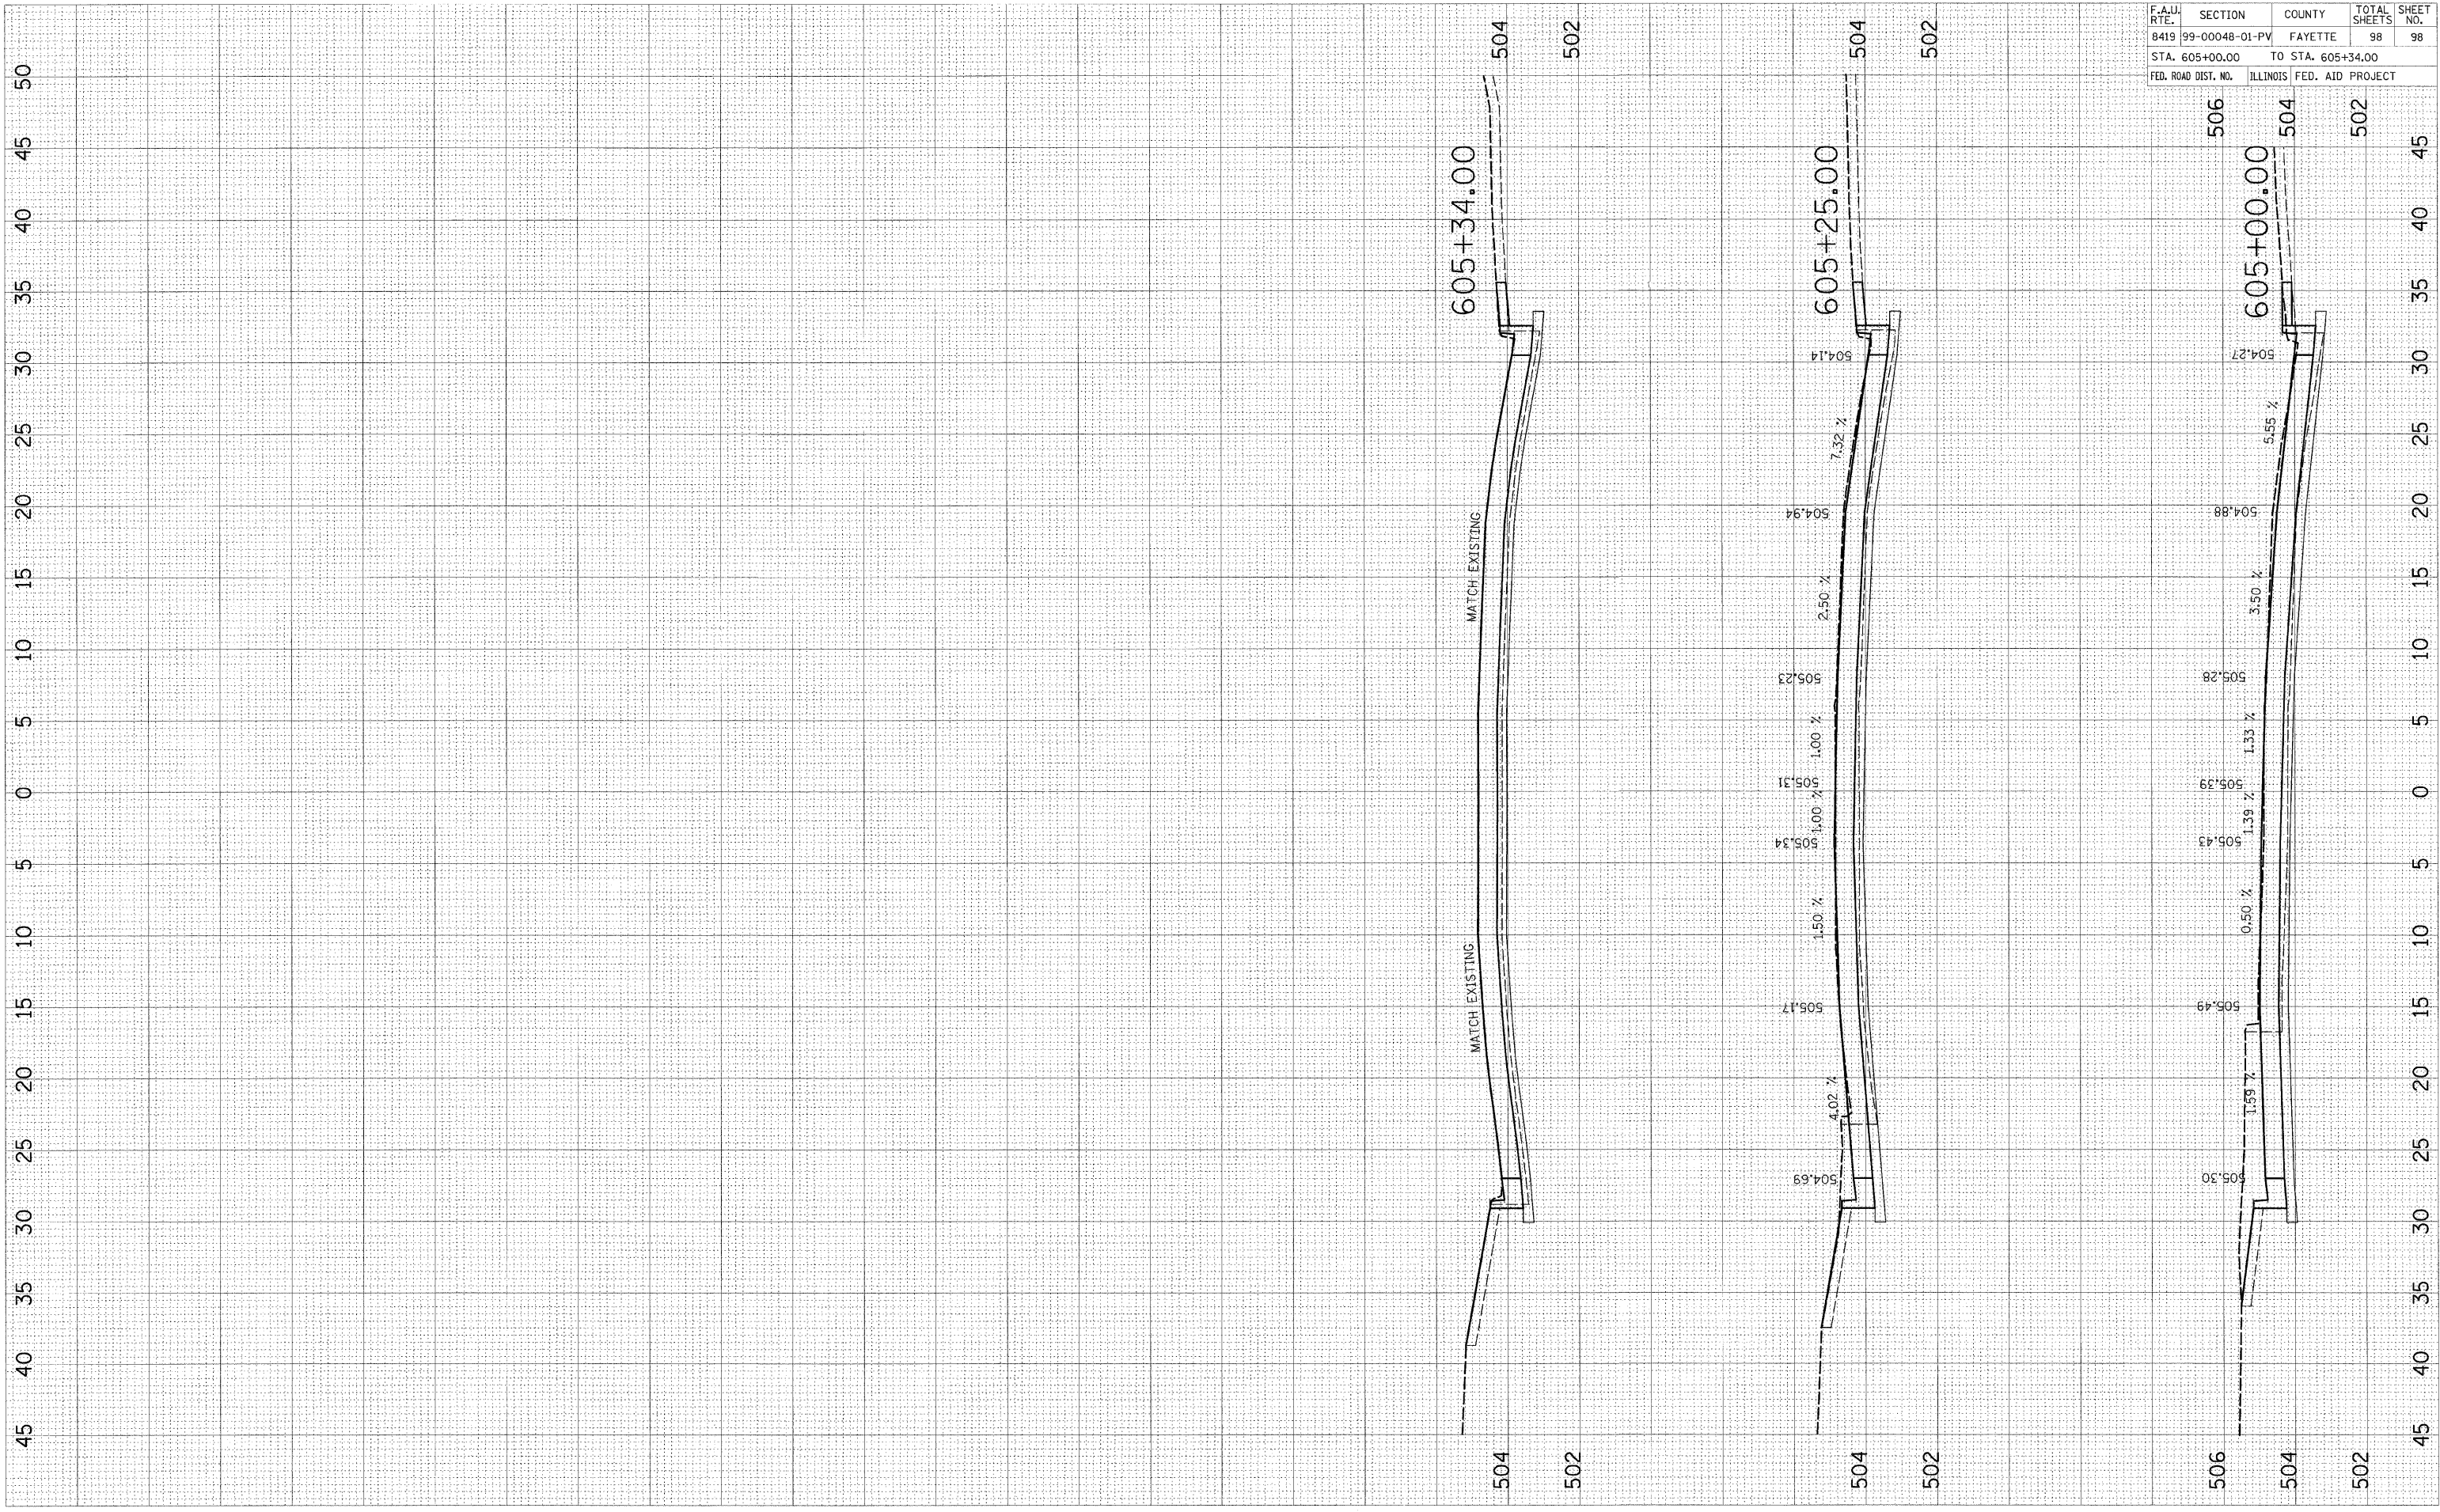

CONTRACT NO. 95500				
F.A.U. RTE.	SECTION	COUNTY	TOTAL SHEETS	SHEET NO.
8419	99-00048-01-PV	FAYETTE	98	98
STA. 605+00.00		TO STA. 605+34.00		
FED. ROAD DIST. NO.		ILLINOIS FED. AID PROJECT		