




ROUTE	SECTION	COUNTY	TOTAL SHEETS	SHEET NO.
FAS 797	05-00113-00-RS	WAYNE	5	4
CONTRACT NO. 95562		ILLINOIS		

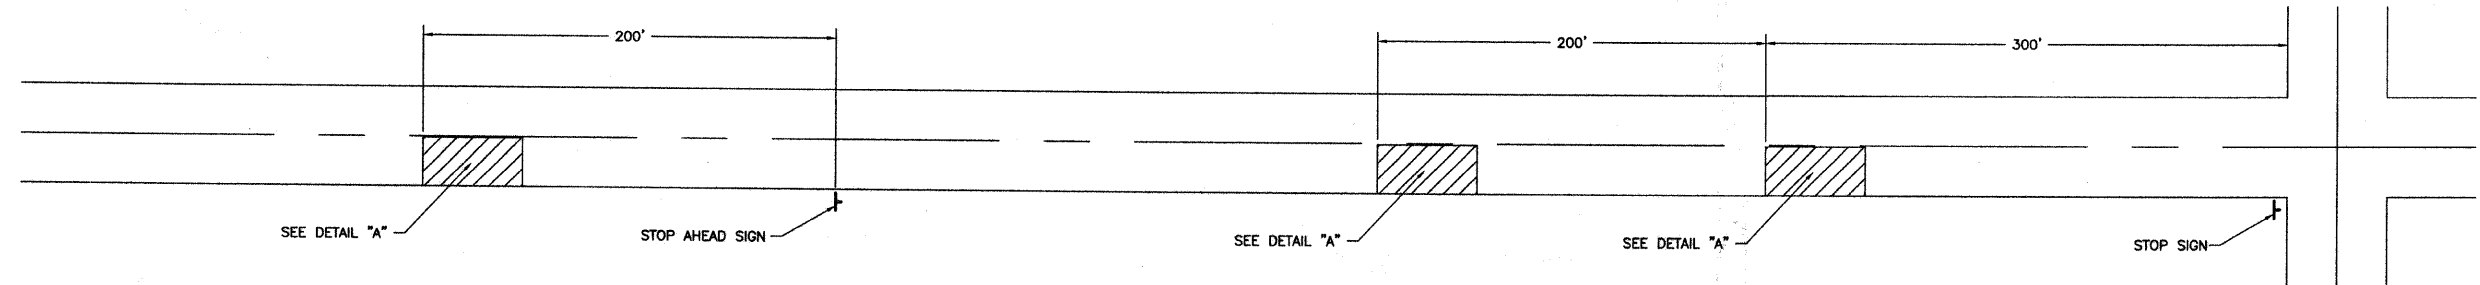

RUMBLE STRIP PLAN

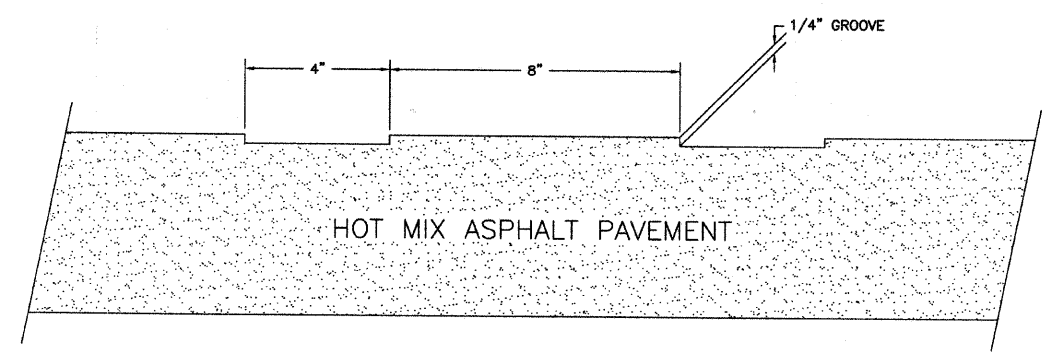


DETAIL "B"

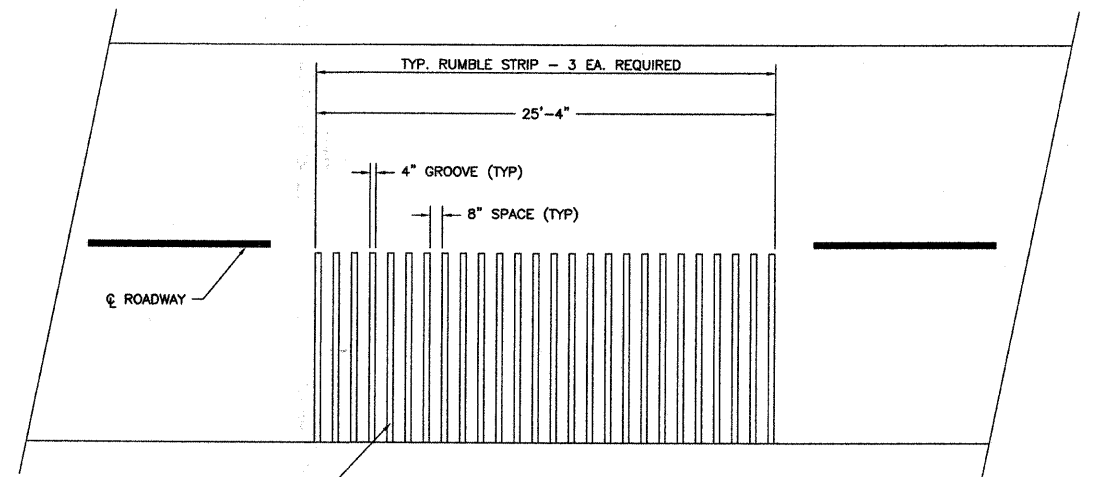

DETAIL "A"

TYPICAL RUMBLE STRIP DETAIL

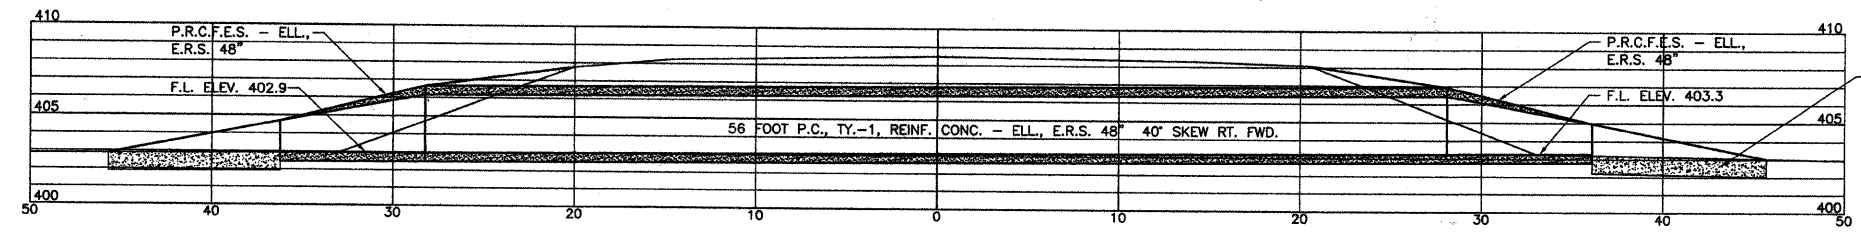

NOTE
MATERIAL EXCAVATED FROM THE ROADWAY FOR THE INSTALLATION OF THE PIPE SHALL BE USED TO FILL THE FRONT SLOPES OF THE ROADWAY AROUND THE FLARED END SECTIONS

CROSS SECTION A.R. CULVERT STA. 248+70

CROSS SECTION ALONG SKEW - 40' RT. FWD.

GUARDRAIL REMOVAL FOOT
LT. & RT. STA. 247+83 TO 249+63 360

C.L.S.M. CU. YD.
STA. 248+75 100

PIPE CULVERT REMOVAL FOOT
STA. 248+75 69

STONE DUMPED RIPRAP, CL. A3 TON
LT. & RT. STA. 248+75 10

SEEDING, CLASS 2 (SPECIAL) ACRE
LT. & RT. STA. 248+75 0.05

FURNISHED EXCAVATION CU. YD.
LT. & RT. STA. 248+75 50