
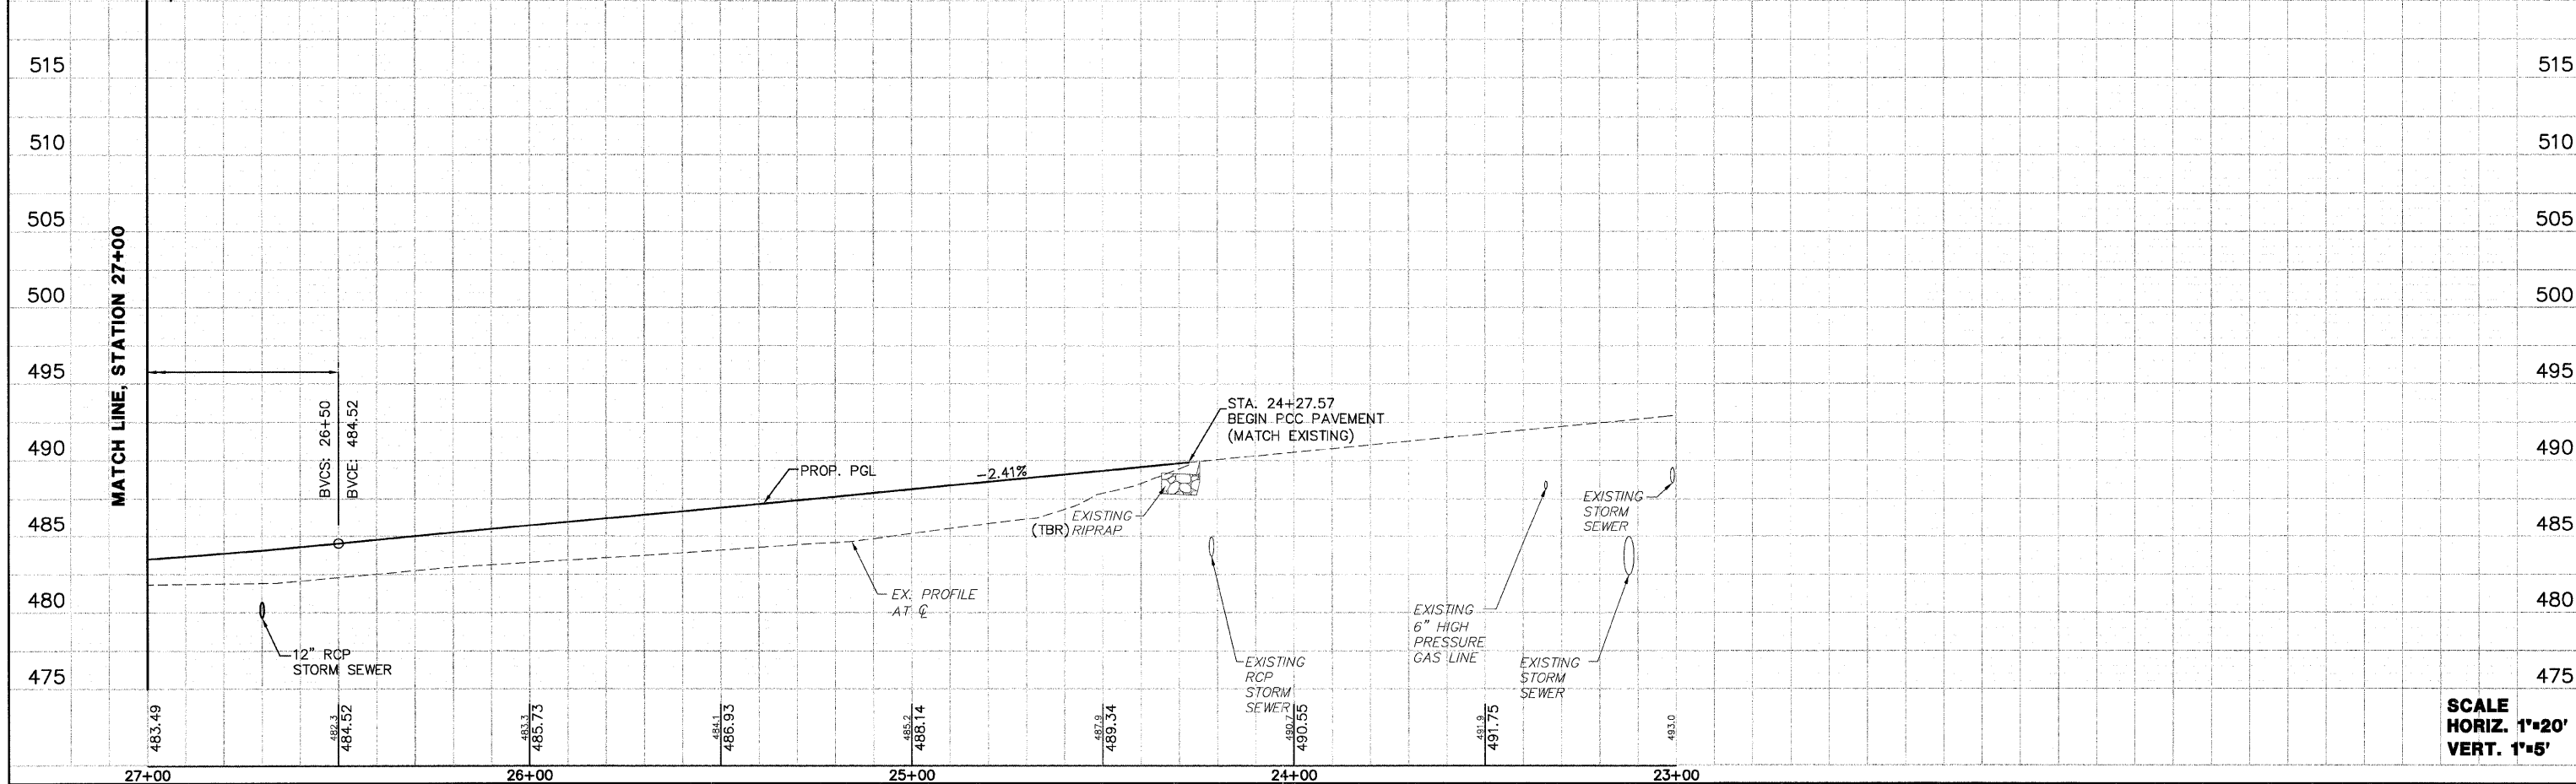


HP ROUTE	SECTION	COUNTY	TOTAL SHEETS	SHEET NO.
05-00016-03-BR		MADISON	129	21
STA. 23+00		TO STA. 27+00		
CONTRACT NO.: 97351				

DATE	2/27/06
BY	J.L.F.
CHECKED	E.R.O.
DATE	2/27/06
BY	J.L.F.
CHECKED	E.R.O.
DATE	
BY	
CHECKED	
DATE	
BY	
CHECKED	

DATE	2/27/06
BY	J.L.F.
CHECKED	E.R.O.
DATE	
BY	
CHECKED	
DATE	
BY	
CHECKED	

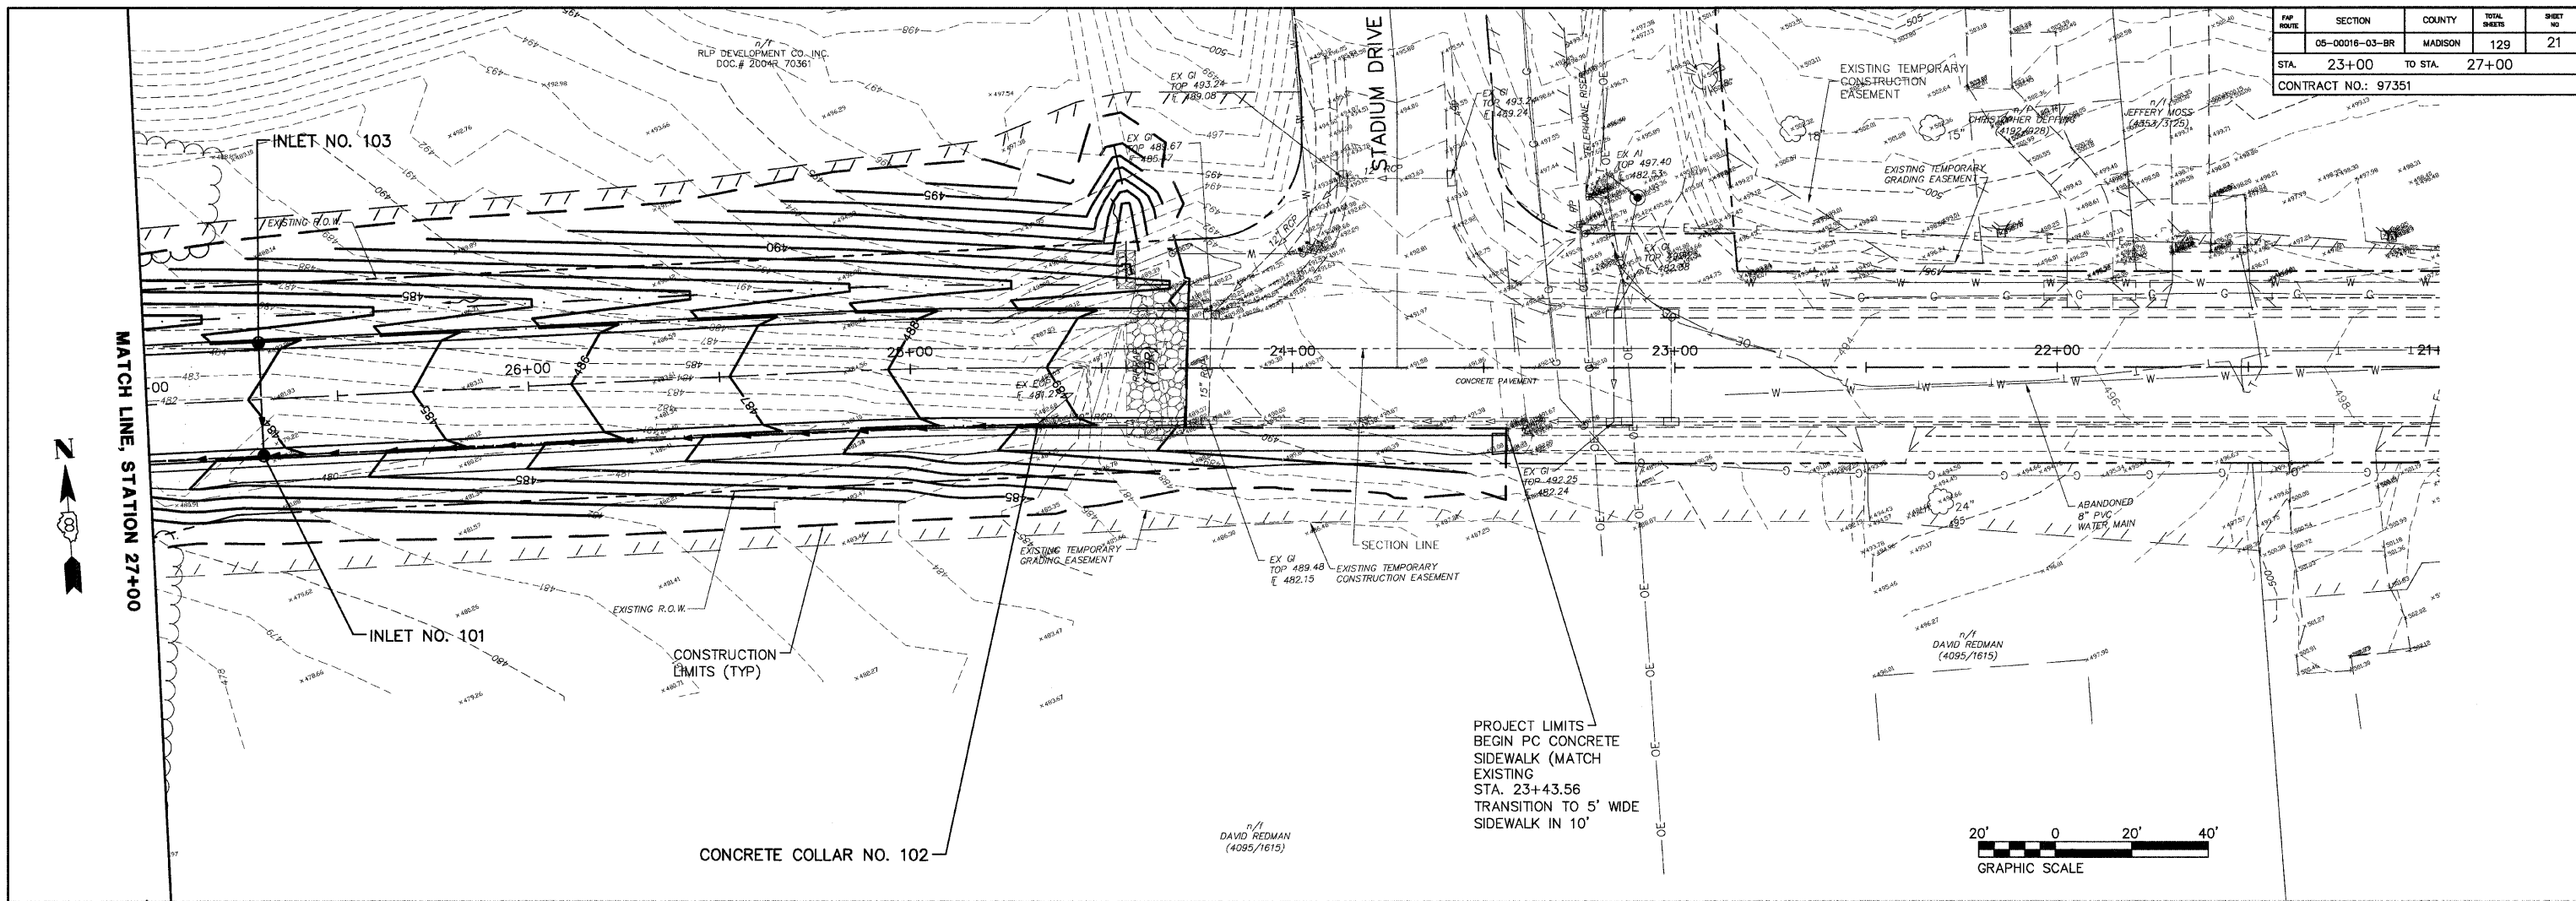

SCALE
HORIZ. 1"=20'
VERT. 1"=5'