


DATE	12/19/06
BY	D.L.W.
FINAL SURVEY	
PLOTTED	
NOTE BOOK	
NO.	
AREAS CHECKED	

DATE	12/19/06
BY	D.L.W.
ORIGINAL SURVEY	
PLOTTED	
NOTE BOOK	
NO.	
AREAS CHECKED	

F.A. RTE.	SECTION	COUNTY	TOTAL SHEETS	SHEET NO.
	05-00016-03-BR	MADISON	129	89
STA.	24+00	TO STA.	24+50	
CONTRACT NO.:	97351			

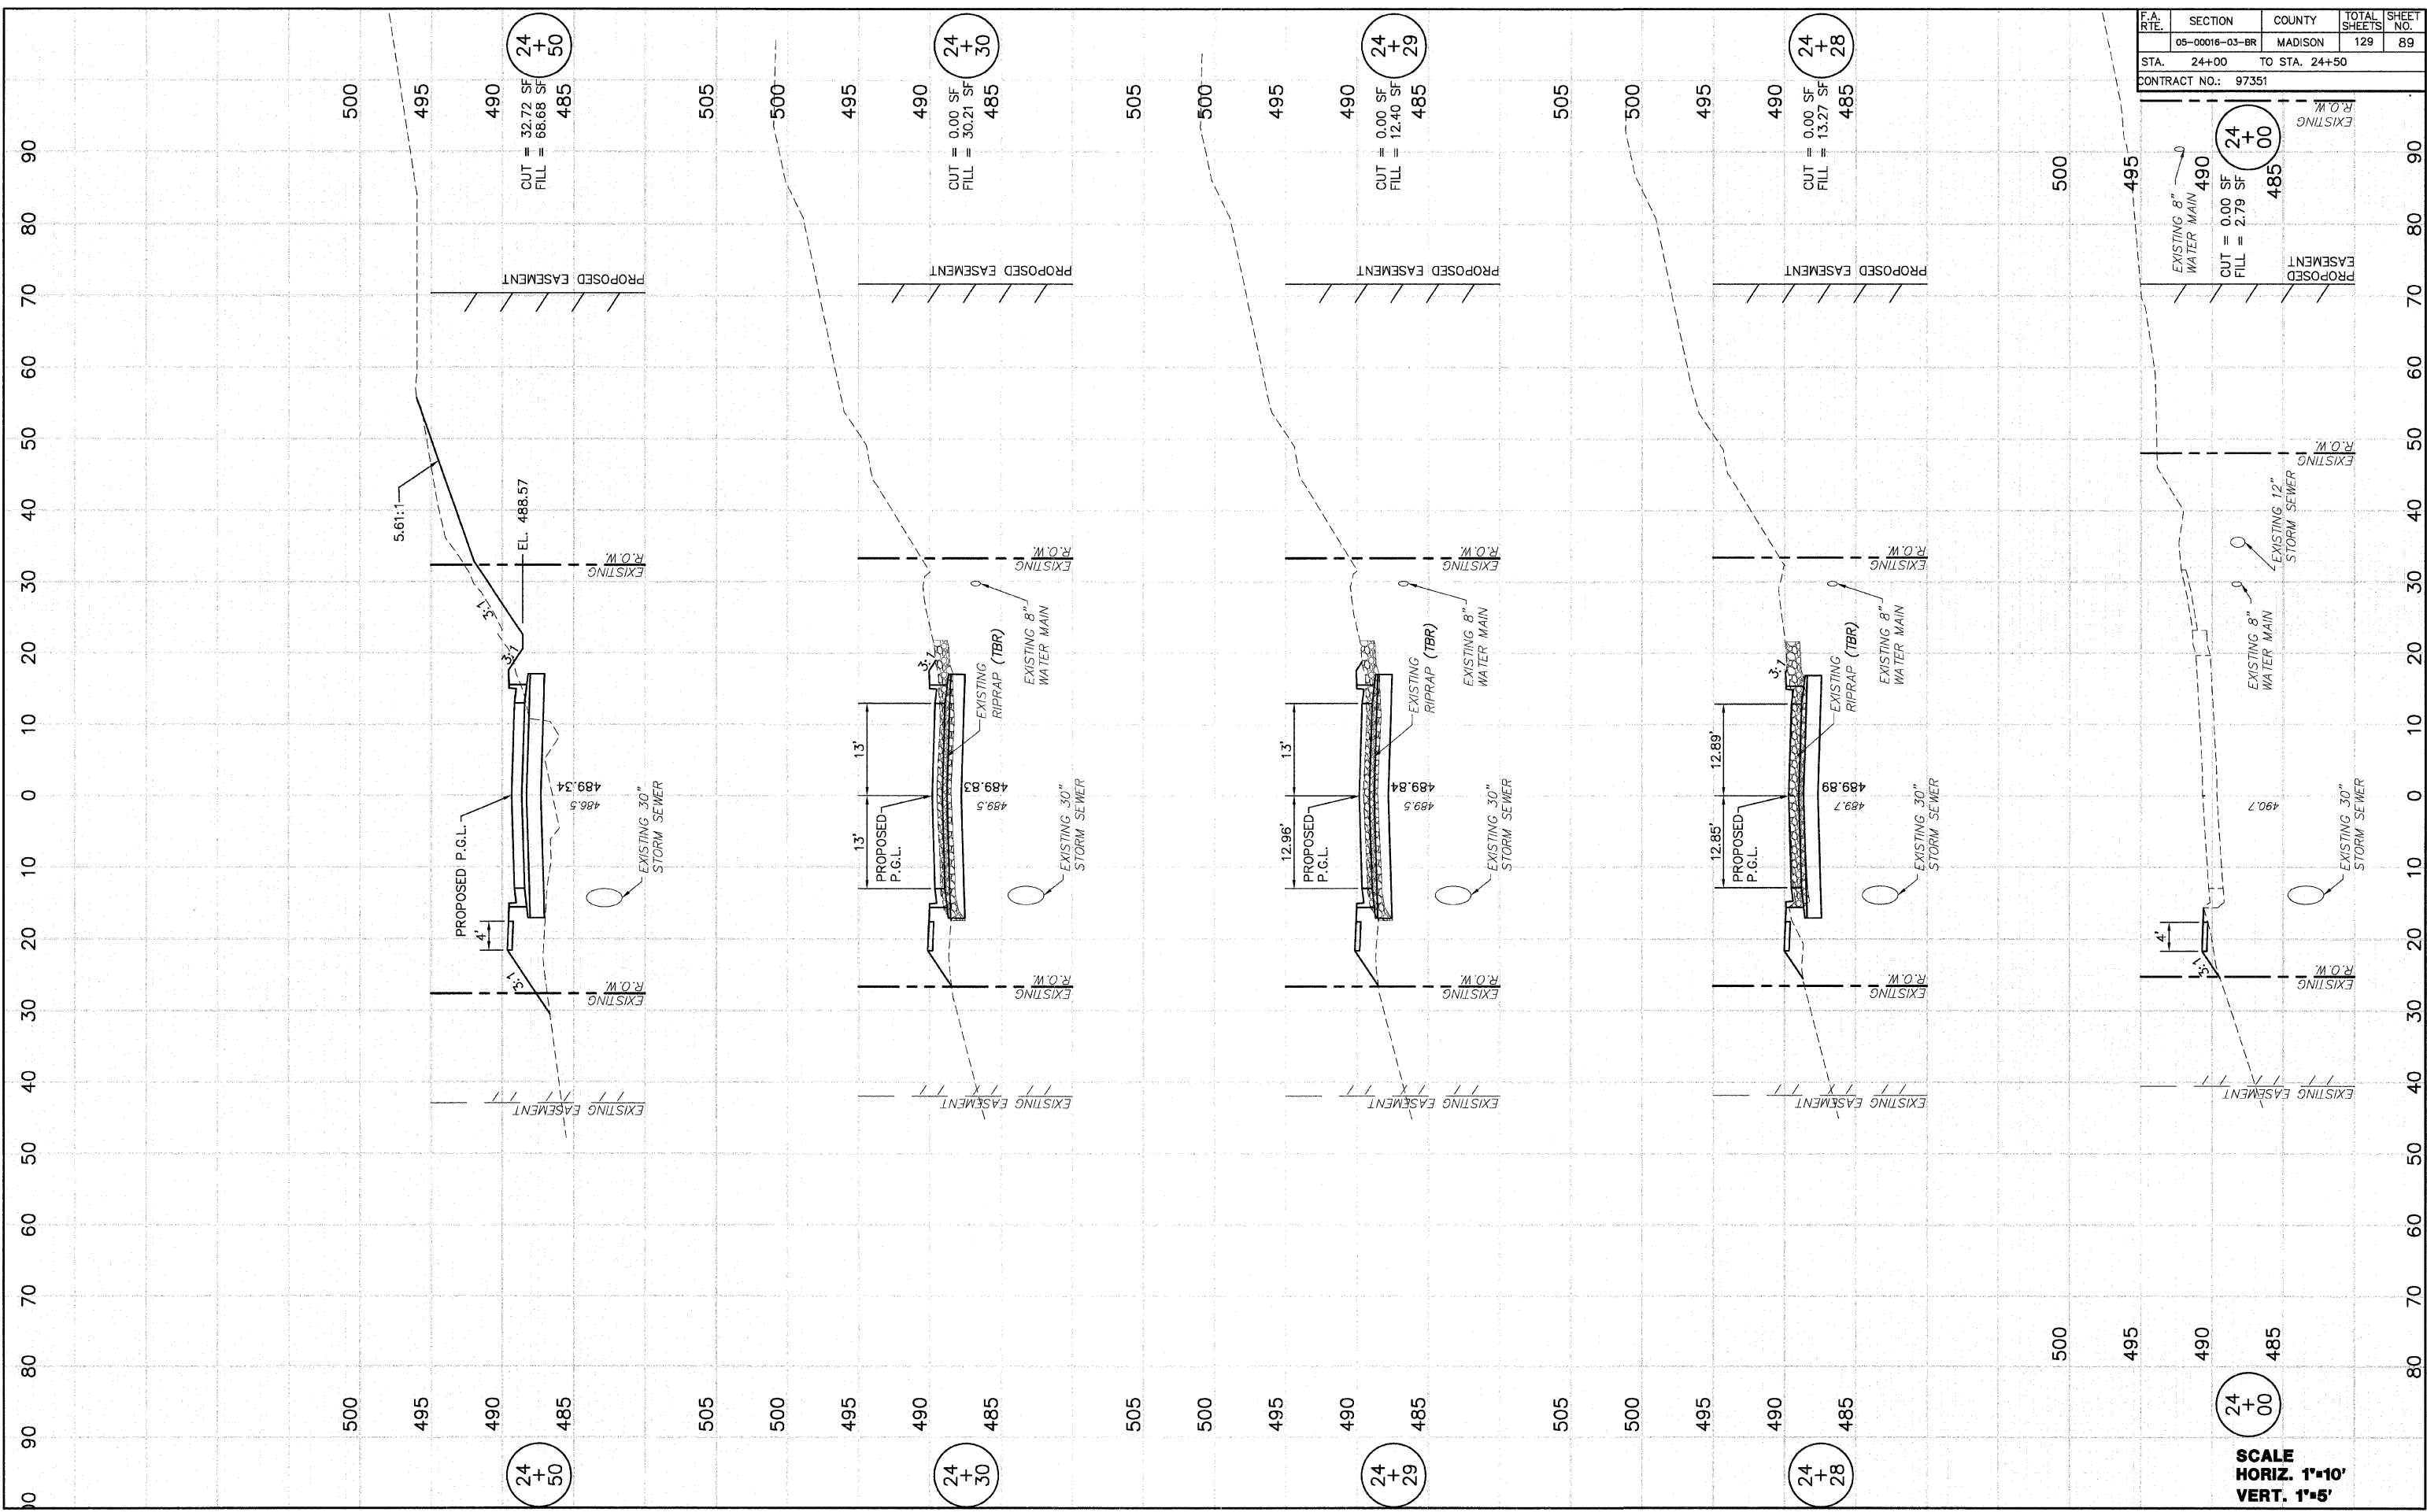

24
+
50
CUT = 32.72 SF
FILL = 88.68 SF
485

24
+
30
CUT = 0.00 SF
FILL = 30.21 SF
485

24
+
29
CUT = 0.00 SF
FILL = 12.40 SF
485

24
+
28
CUT = 0.00 SF
FILL = 13.27 SF
485

24
+
00
CUT = 0.00 SF
FILL = 2.79 SF
485

24
+
50

24
+
30

24
+
29

24
+
28

24
+
00

SCALE
HORIZ. 1"=10'
VERT. 1"=5'