


F.A. RTE.	SECTION	COUNTY	TOTAL SHEETS	SHEET NO.
	05-00016-03-BR	MADISON	129	94
STA. 28+87		TO STA. 29+02		
CONTRACT NO.: 97351				

DATE	BY
7/29/06	D.L.W.

DATE	BY
8/29/06	D.L.W.

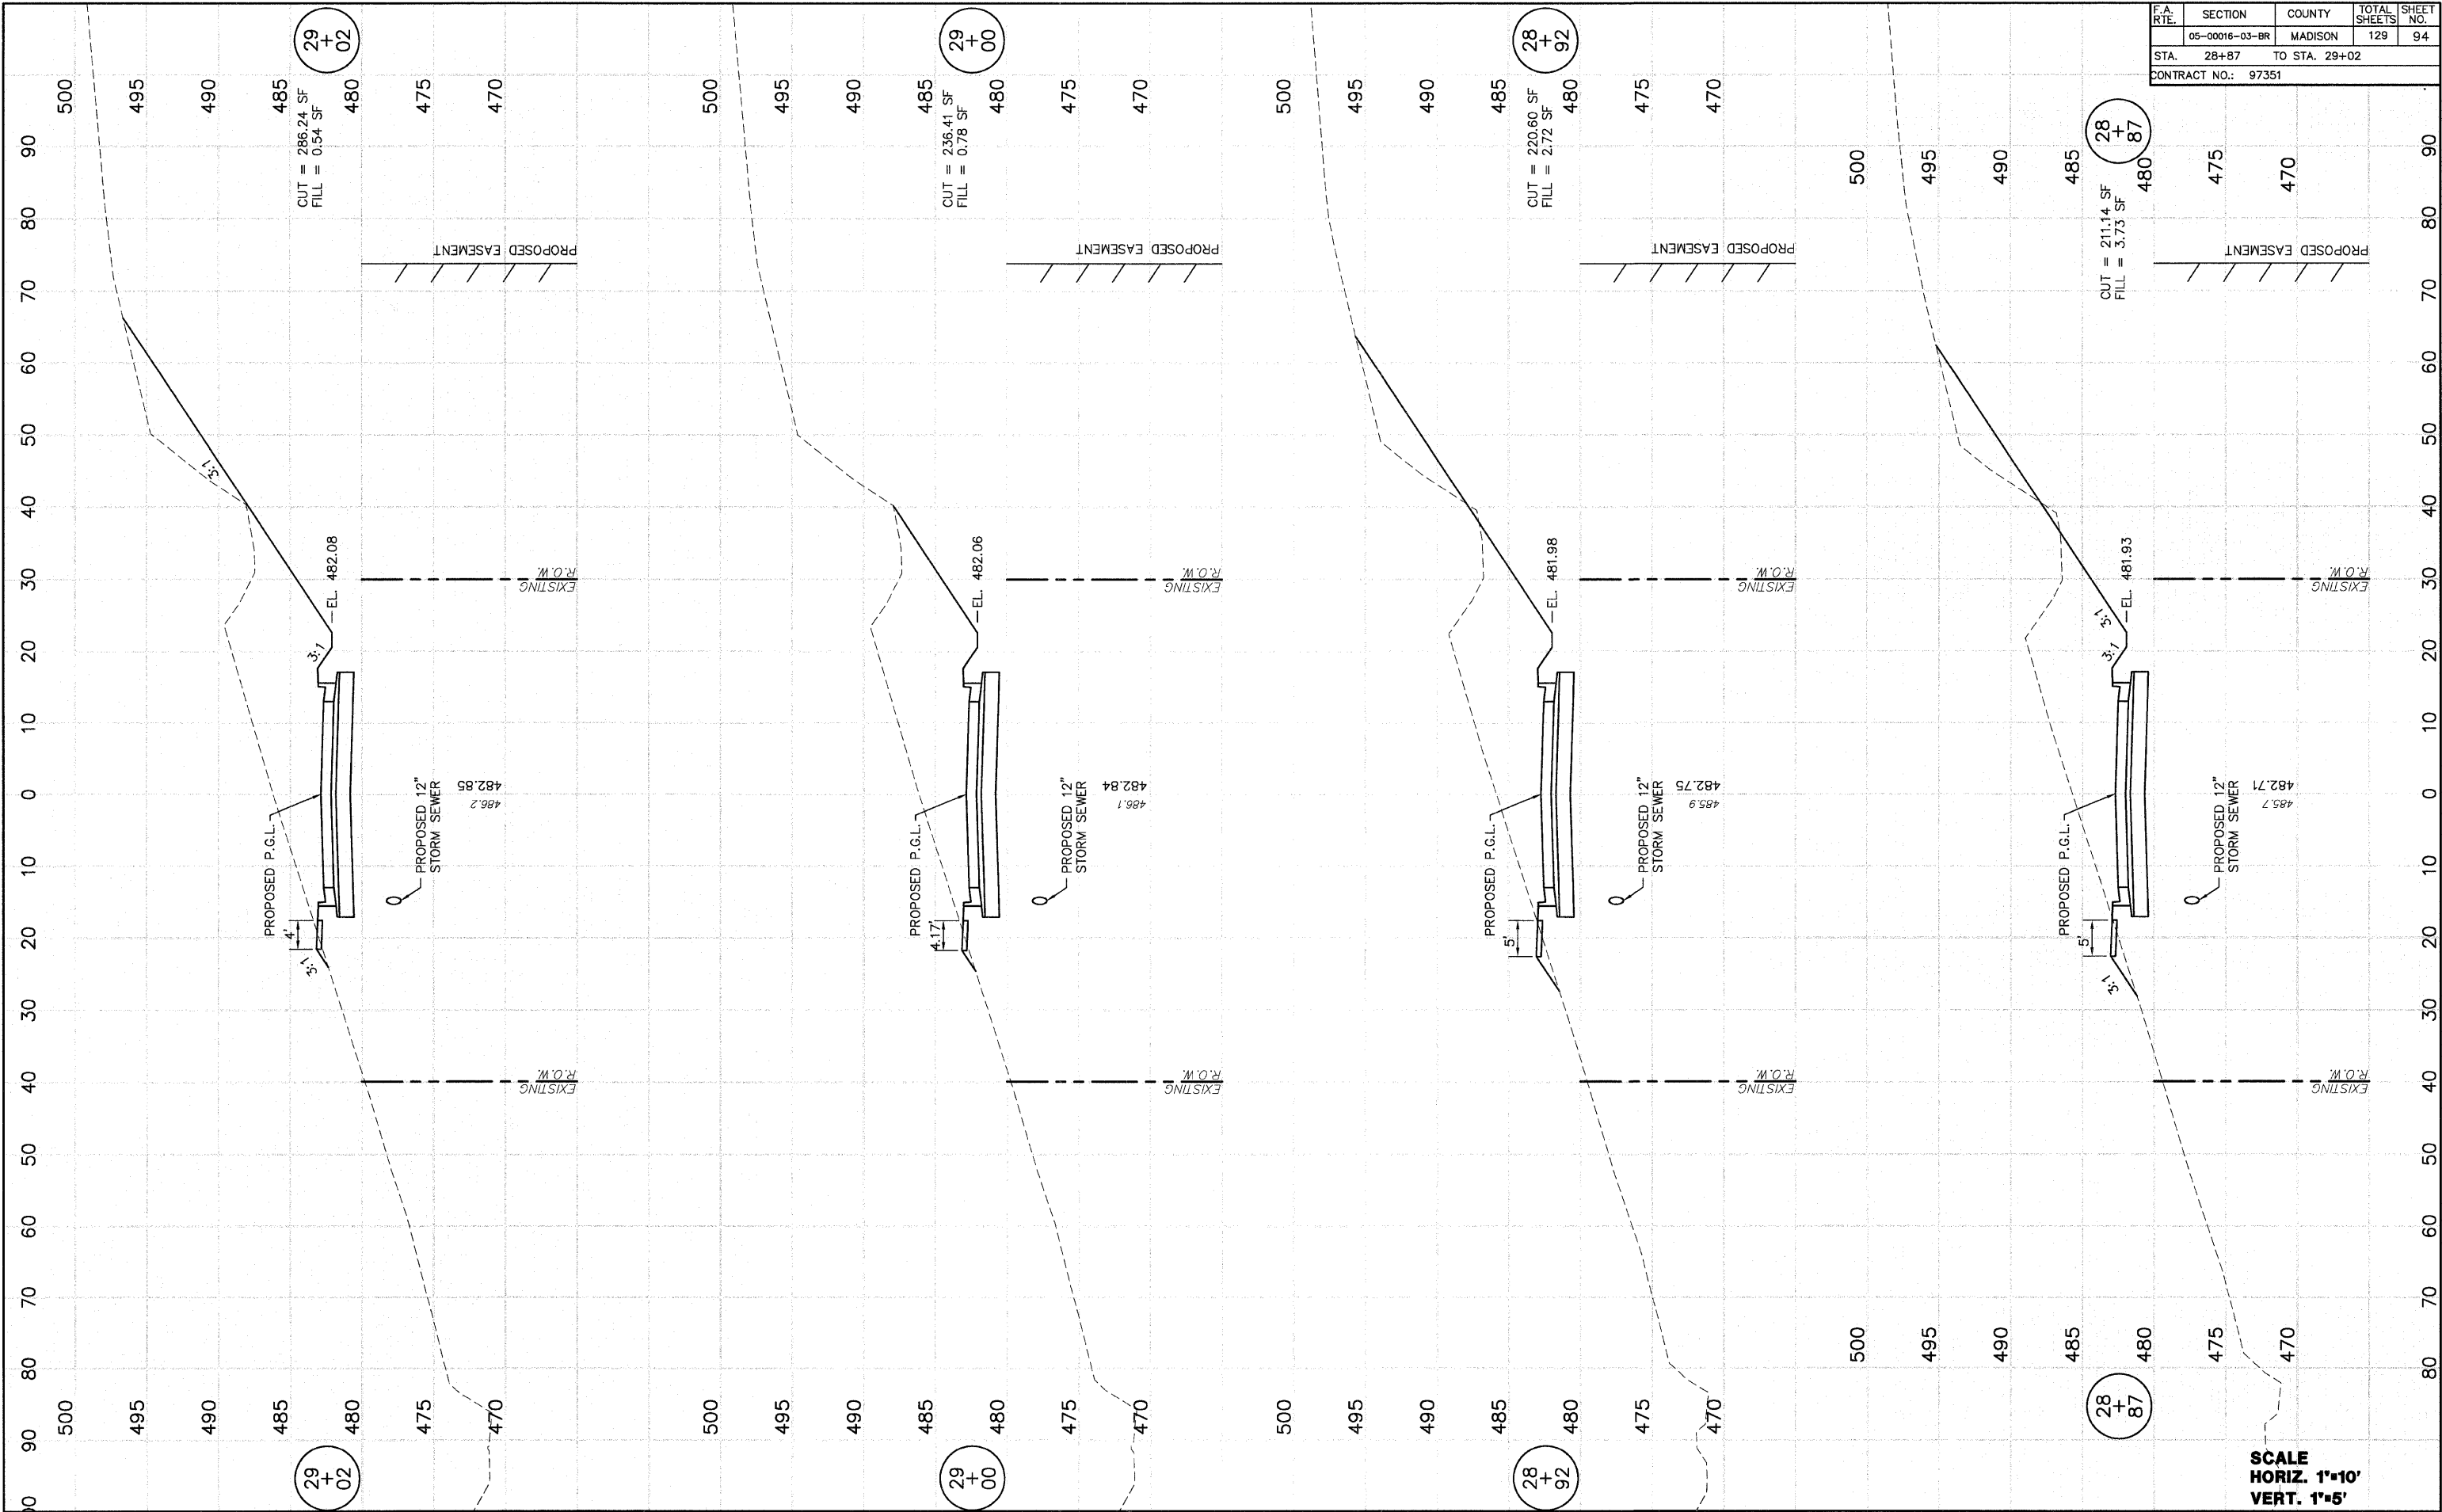

28+87

28+87

28+92

29+00

29+02

SCALE
HORIZ. 1"=10'
VERT. 1"=5'