


F.A. RTE.	SECTION	COUNTY	TOTAL SHEETS	SHEET NO.
	05-00016-03-BR	MADISON	129	96
STA. 30+77		TO STA. 30+92		
CONTRACT NO.: 97351				

FINAL SURVEY	DATE	BY
NO. _____	17/09/08	D.L.W.
PLOTTED	DATE	BY
AREAS CHECKED		

ORIGINAL SURVEY	DATE	BY
NO. _____	02/28/05	D.L.W.
PLOTTED	DATE	BY
AREAS CHECKED		

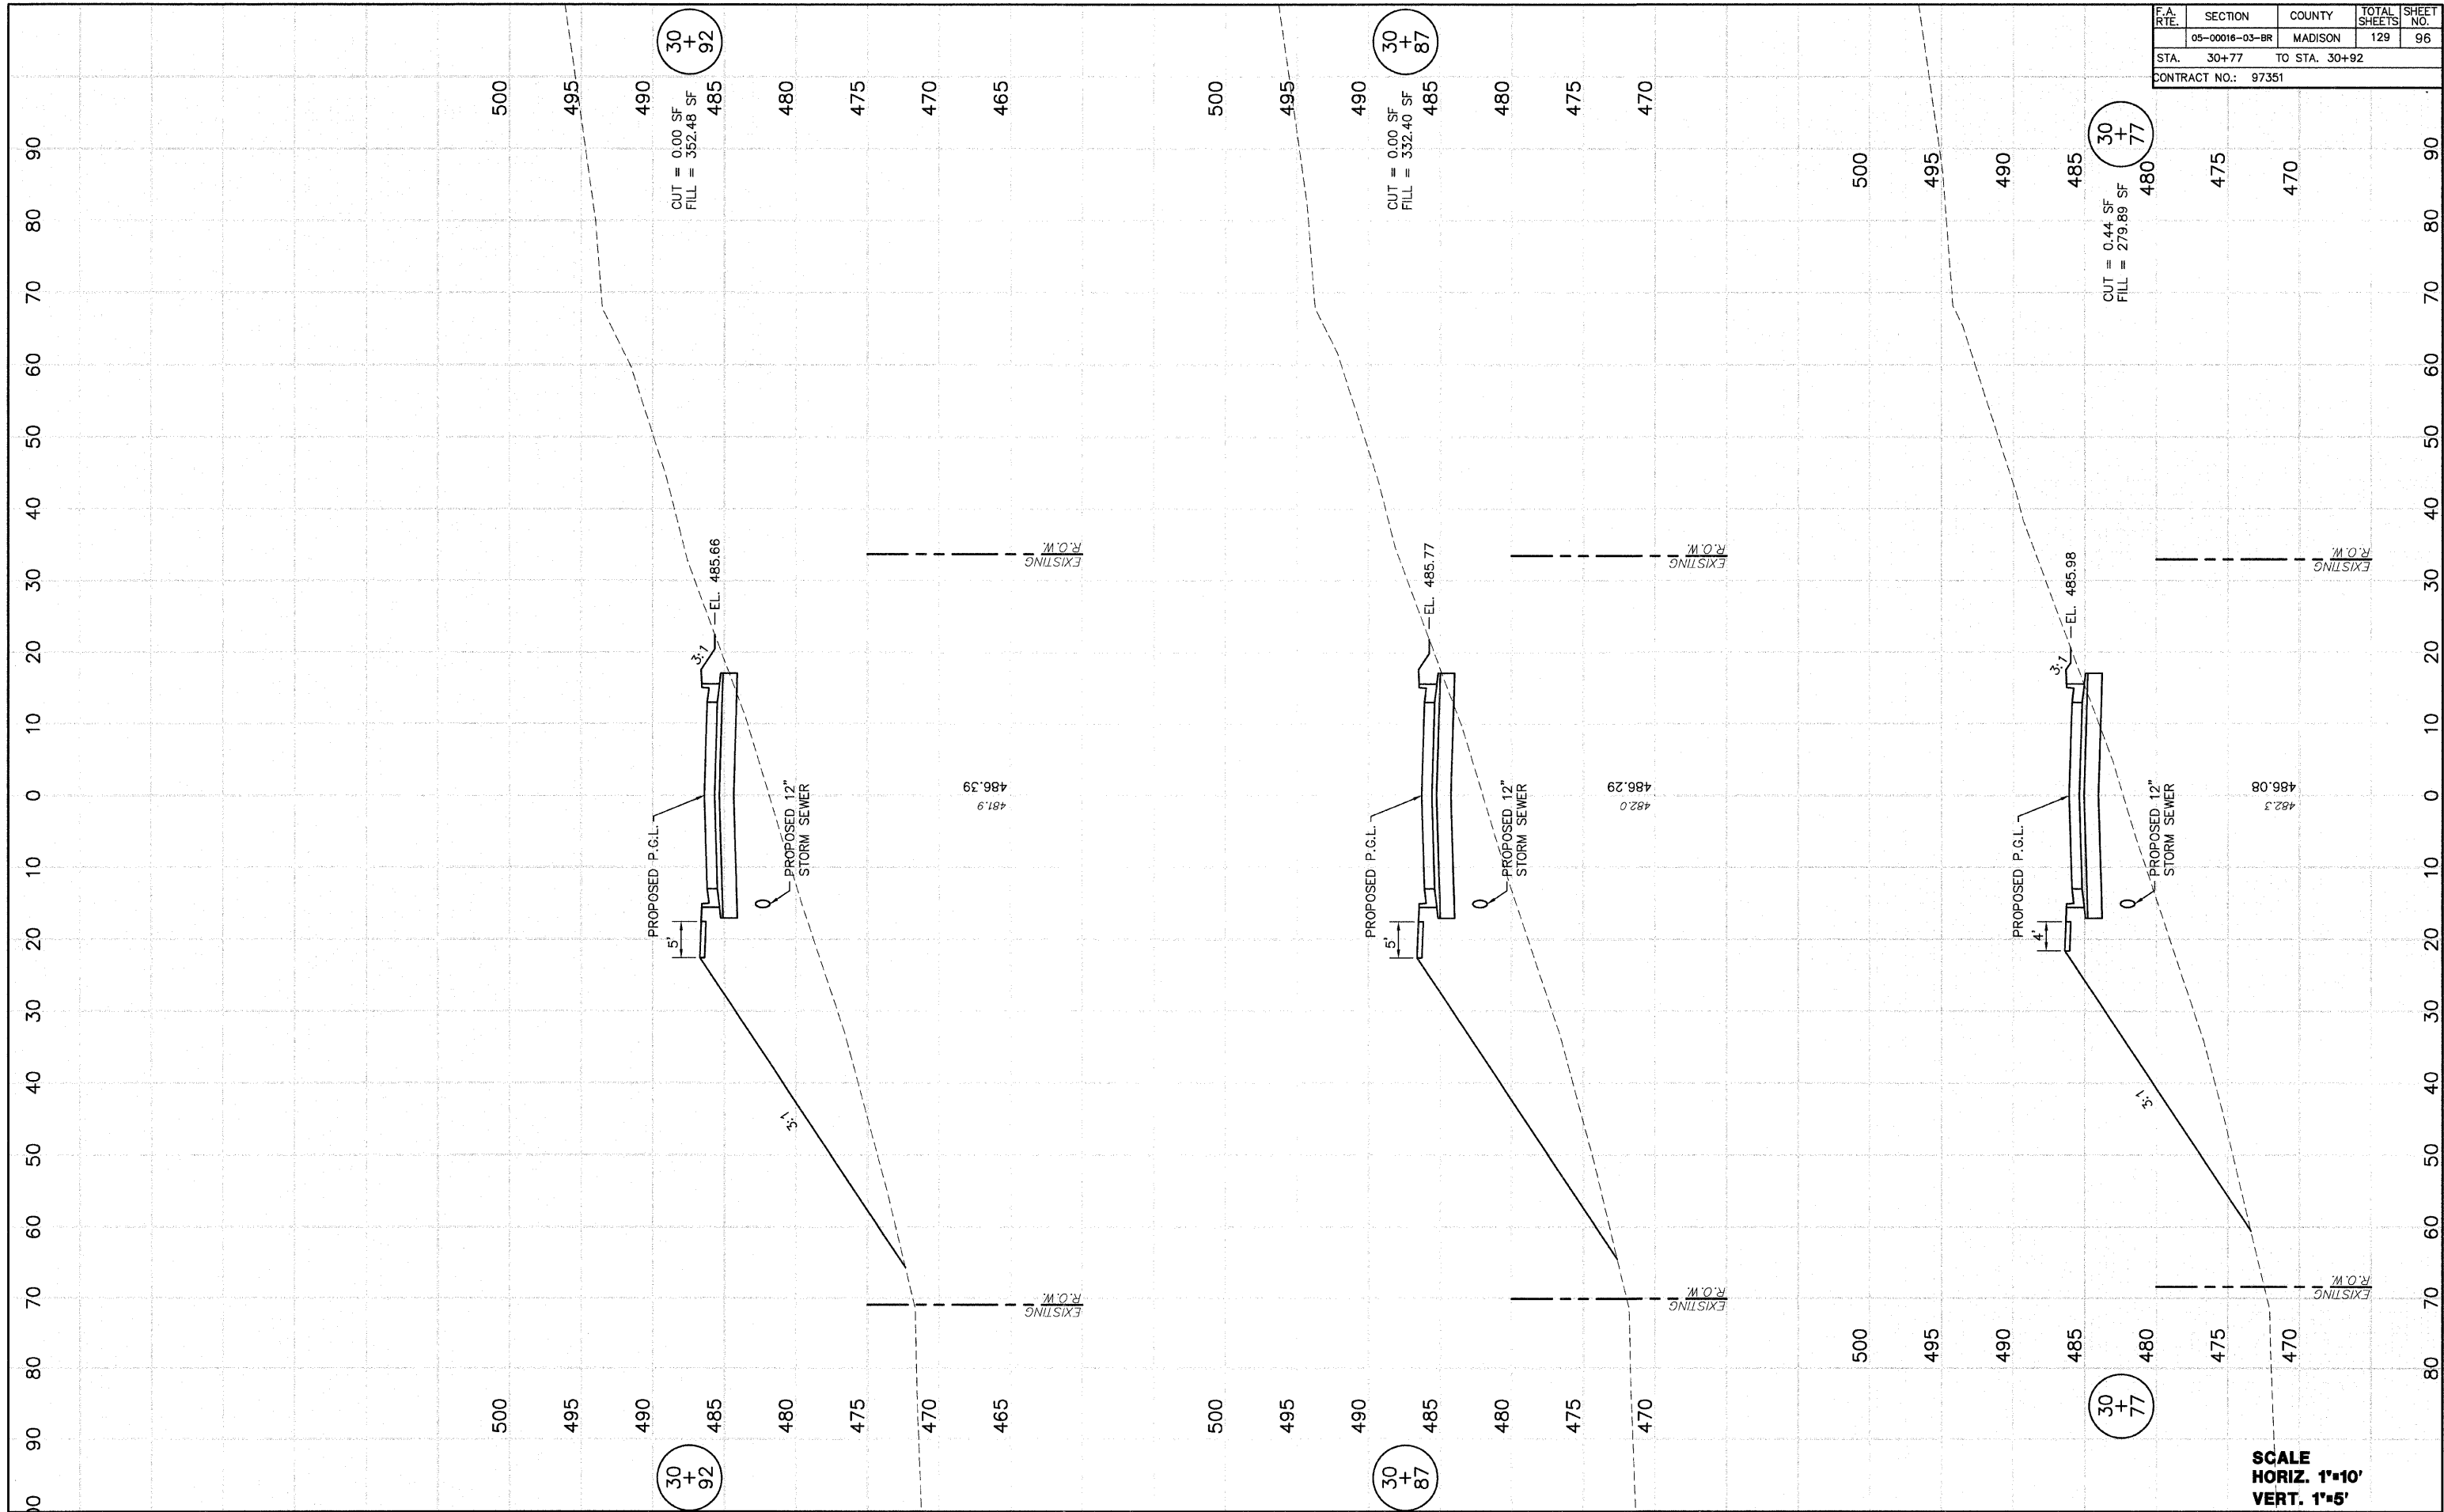

SCALE
HORIZ. 1"=10'
VERT. 1"=5'