


F.A. RTE.	SECTION	COUNTY	TOTAL SHEETS	SHEET NO.
	05-00016-03-BR	MADISON	129	101
STA. 33+93		TO STA. 34+25		
CONTRACT NO.: 97351				

DATE	17/9/25
BY	D.L.W.
FINAL SURVEY	
PLOTTED	
NOTE BOOK	
AREAS CHECKED	
NO.	

DATE	9/29/05
BY	D.L.W.
ORIGINAL SURVEY	
PLOTTED	
NOTE BOOK	
AREAS CHECKED	
NO.	

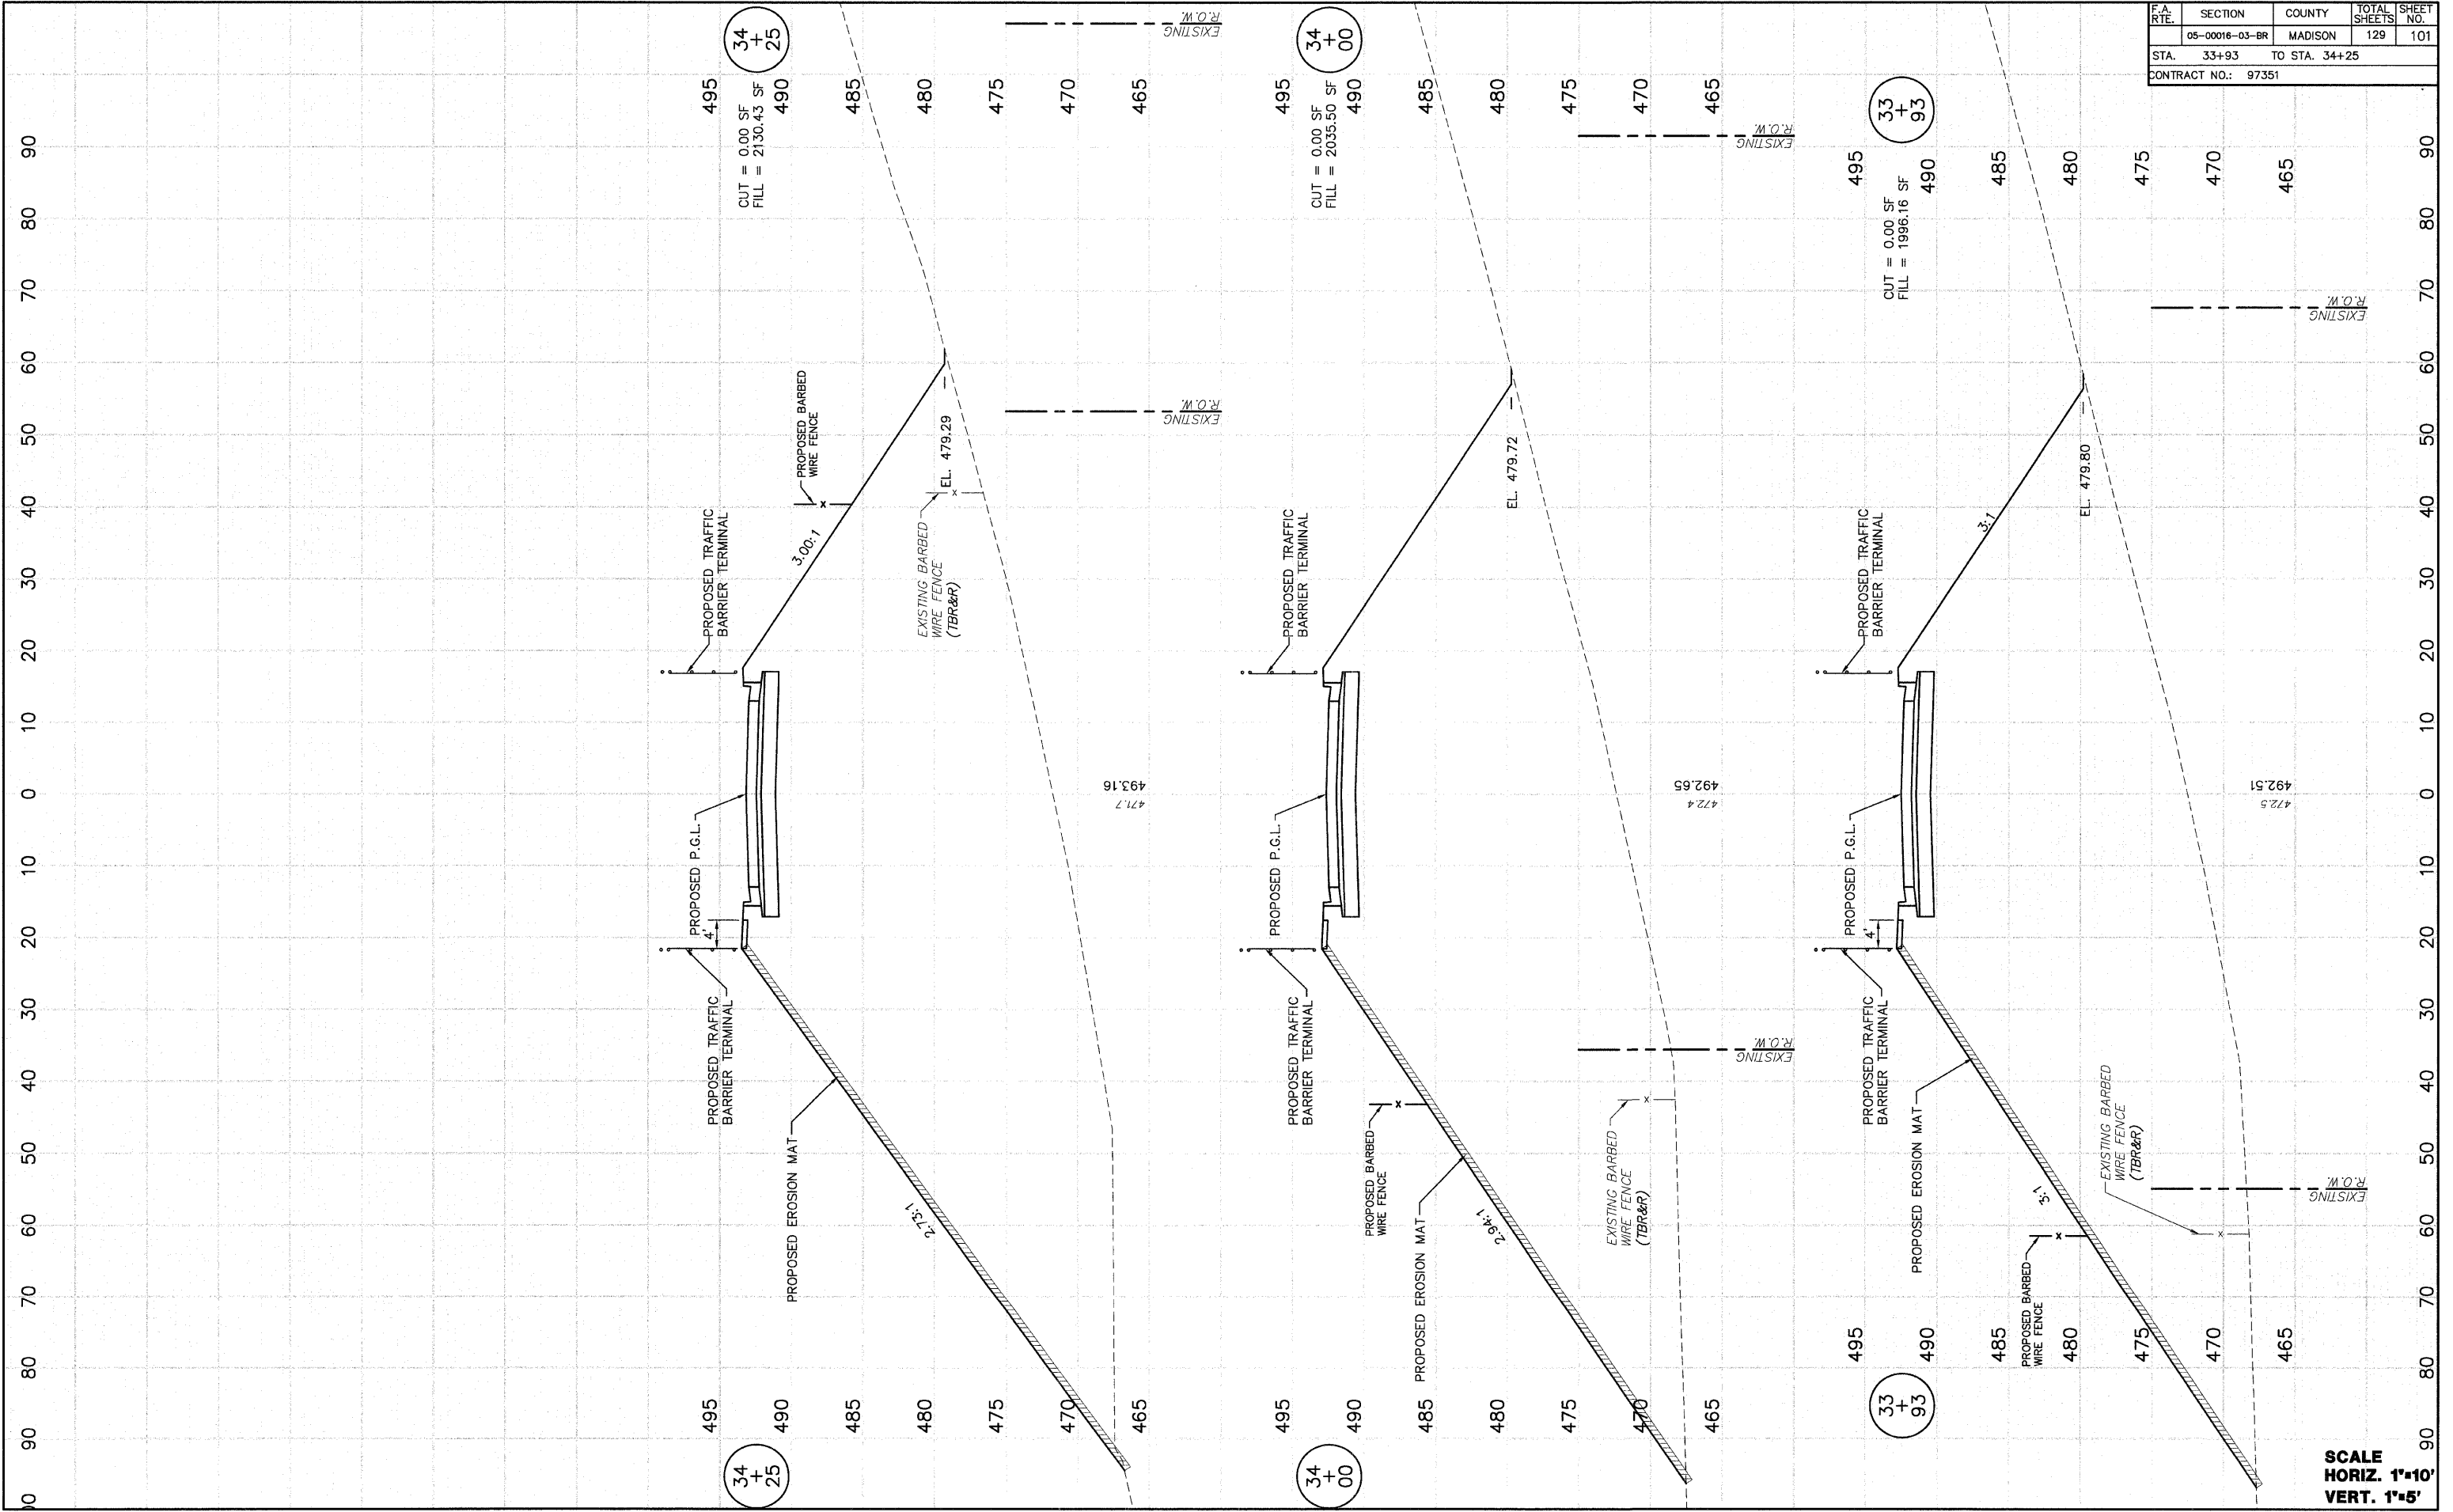

SCALE
HORIZ. 1"=10'
VERT. 1"=5'