
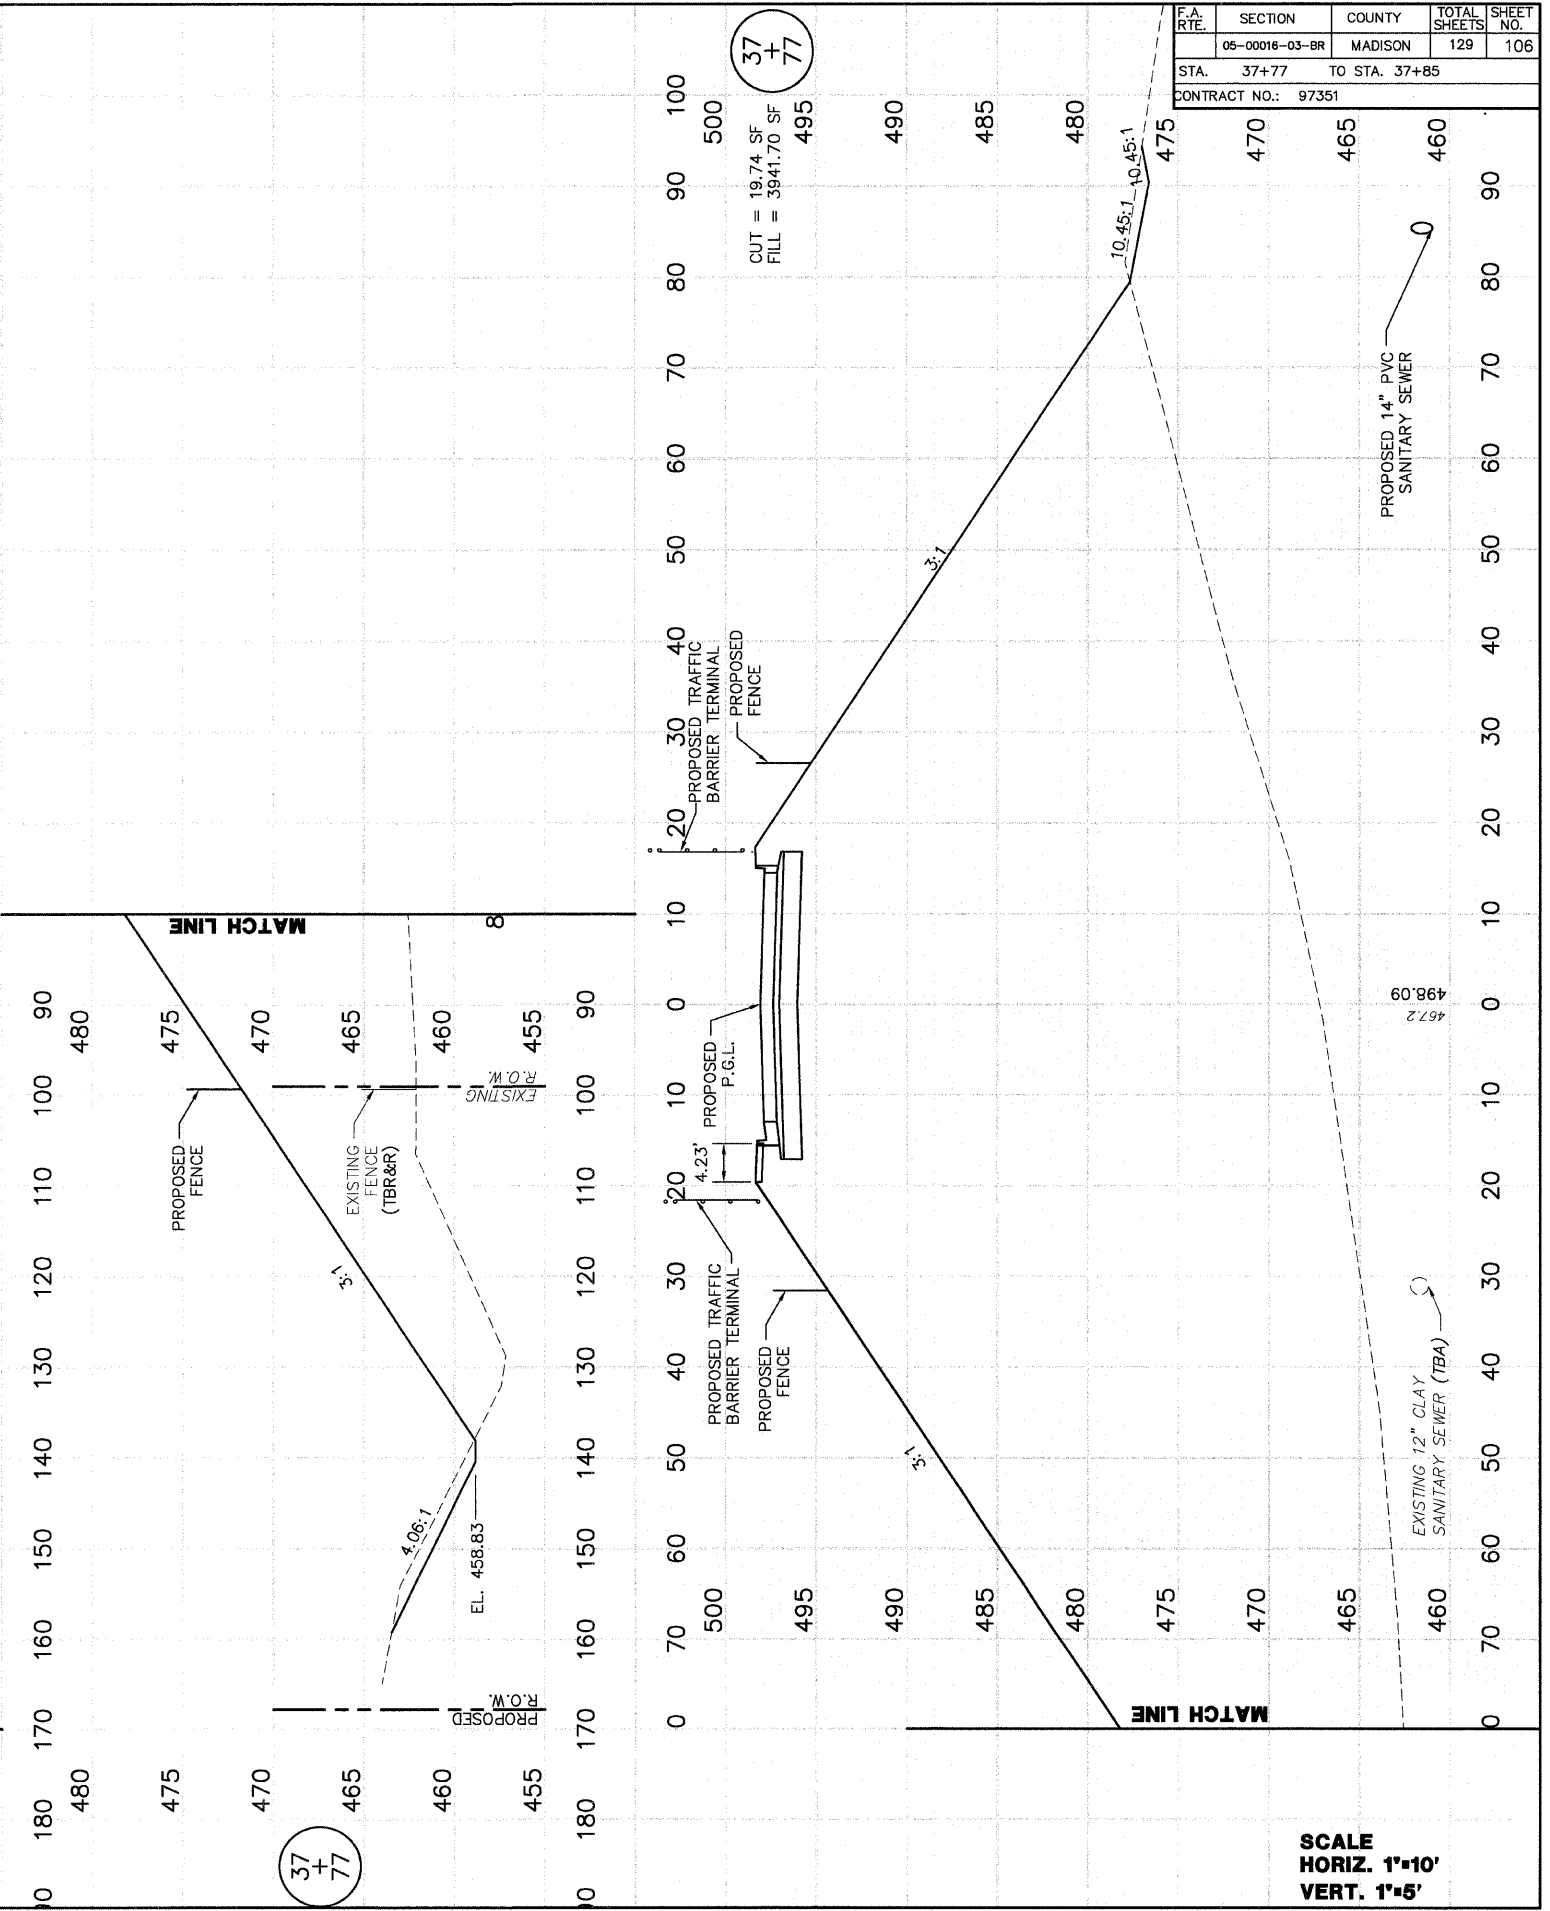


F.A. RTE.	SECTION	COUNTY	TOTAL SHEETS	SHEET NO.
	06-00016-03-BR	MADISON	129	106
STA. 37+77		TO STA. 37+85		
CONTRACT NO.: 97351				

FINAL SURVEY	DATE
EXPANDED	BY
PLOTTED	DATE
TEMPLATE	BY
AREAS	DATE
CHECKED	BY
NO.	DATE

ORIGINAL SURVEY	DATE
EXPANDED	BY
PLOTTED	DATE
TEMPLATE	BY
AREAS	DATE
CHECKED	BY
NO.	DATE

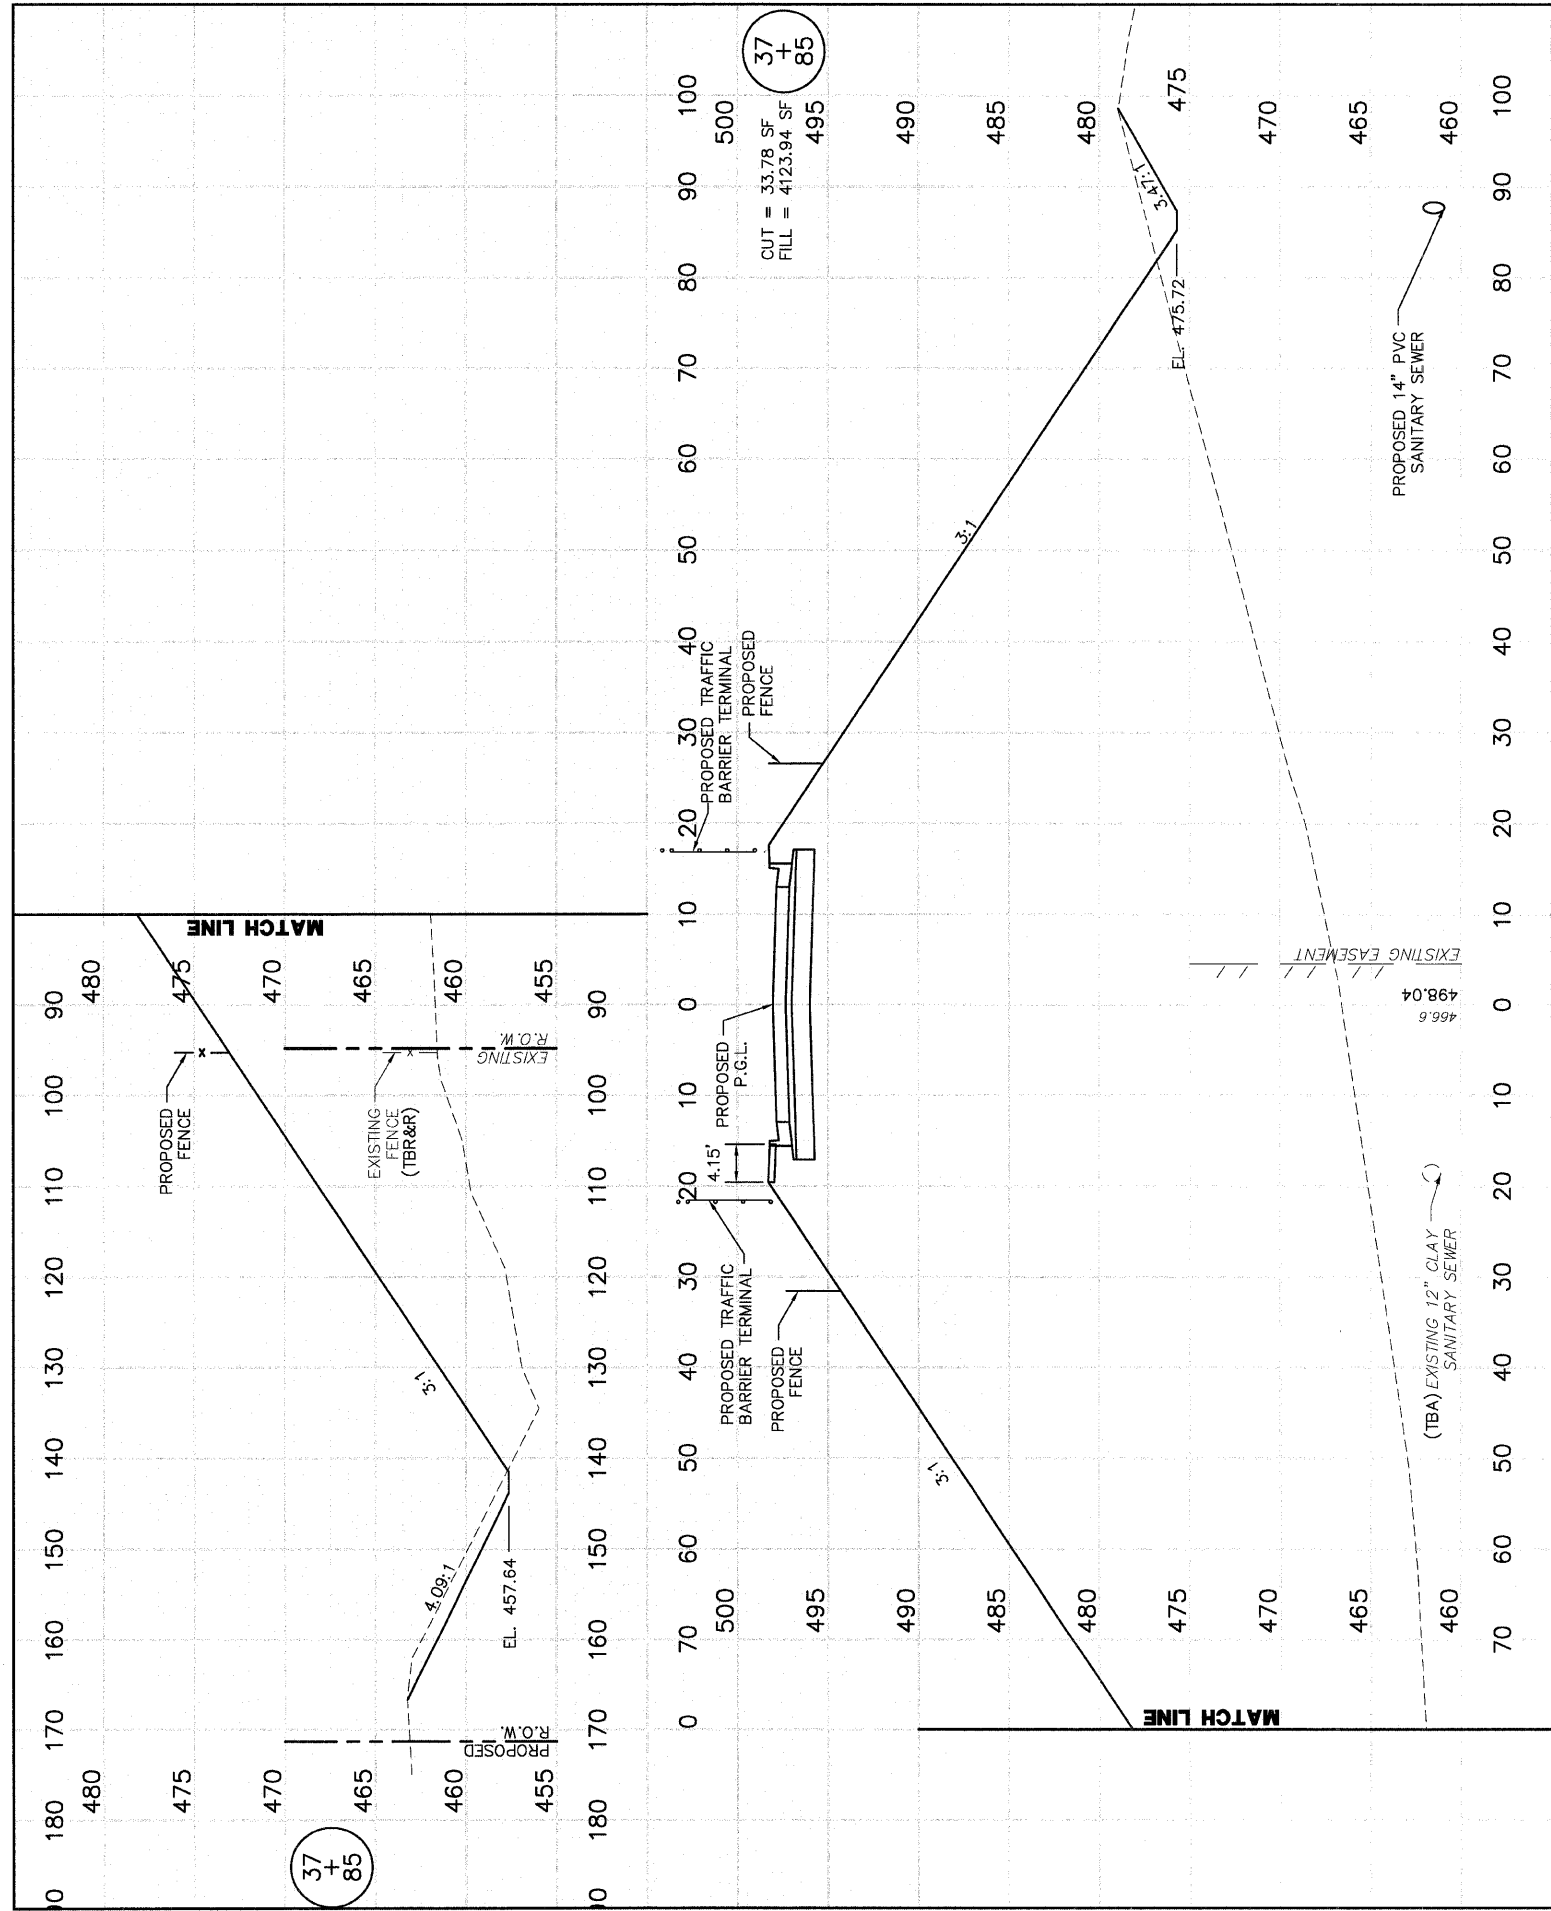

SCALE
HORIZ. 1"=10'
VERT. 1"=5'