
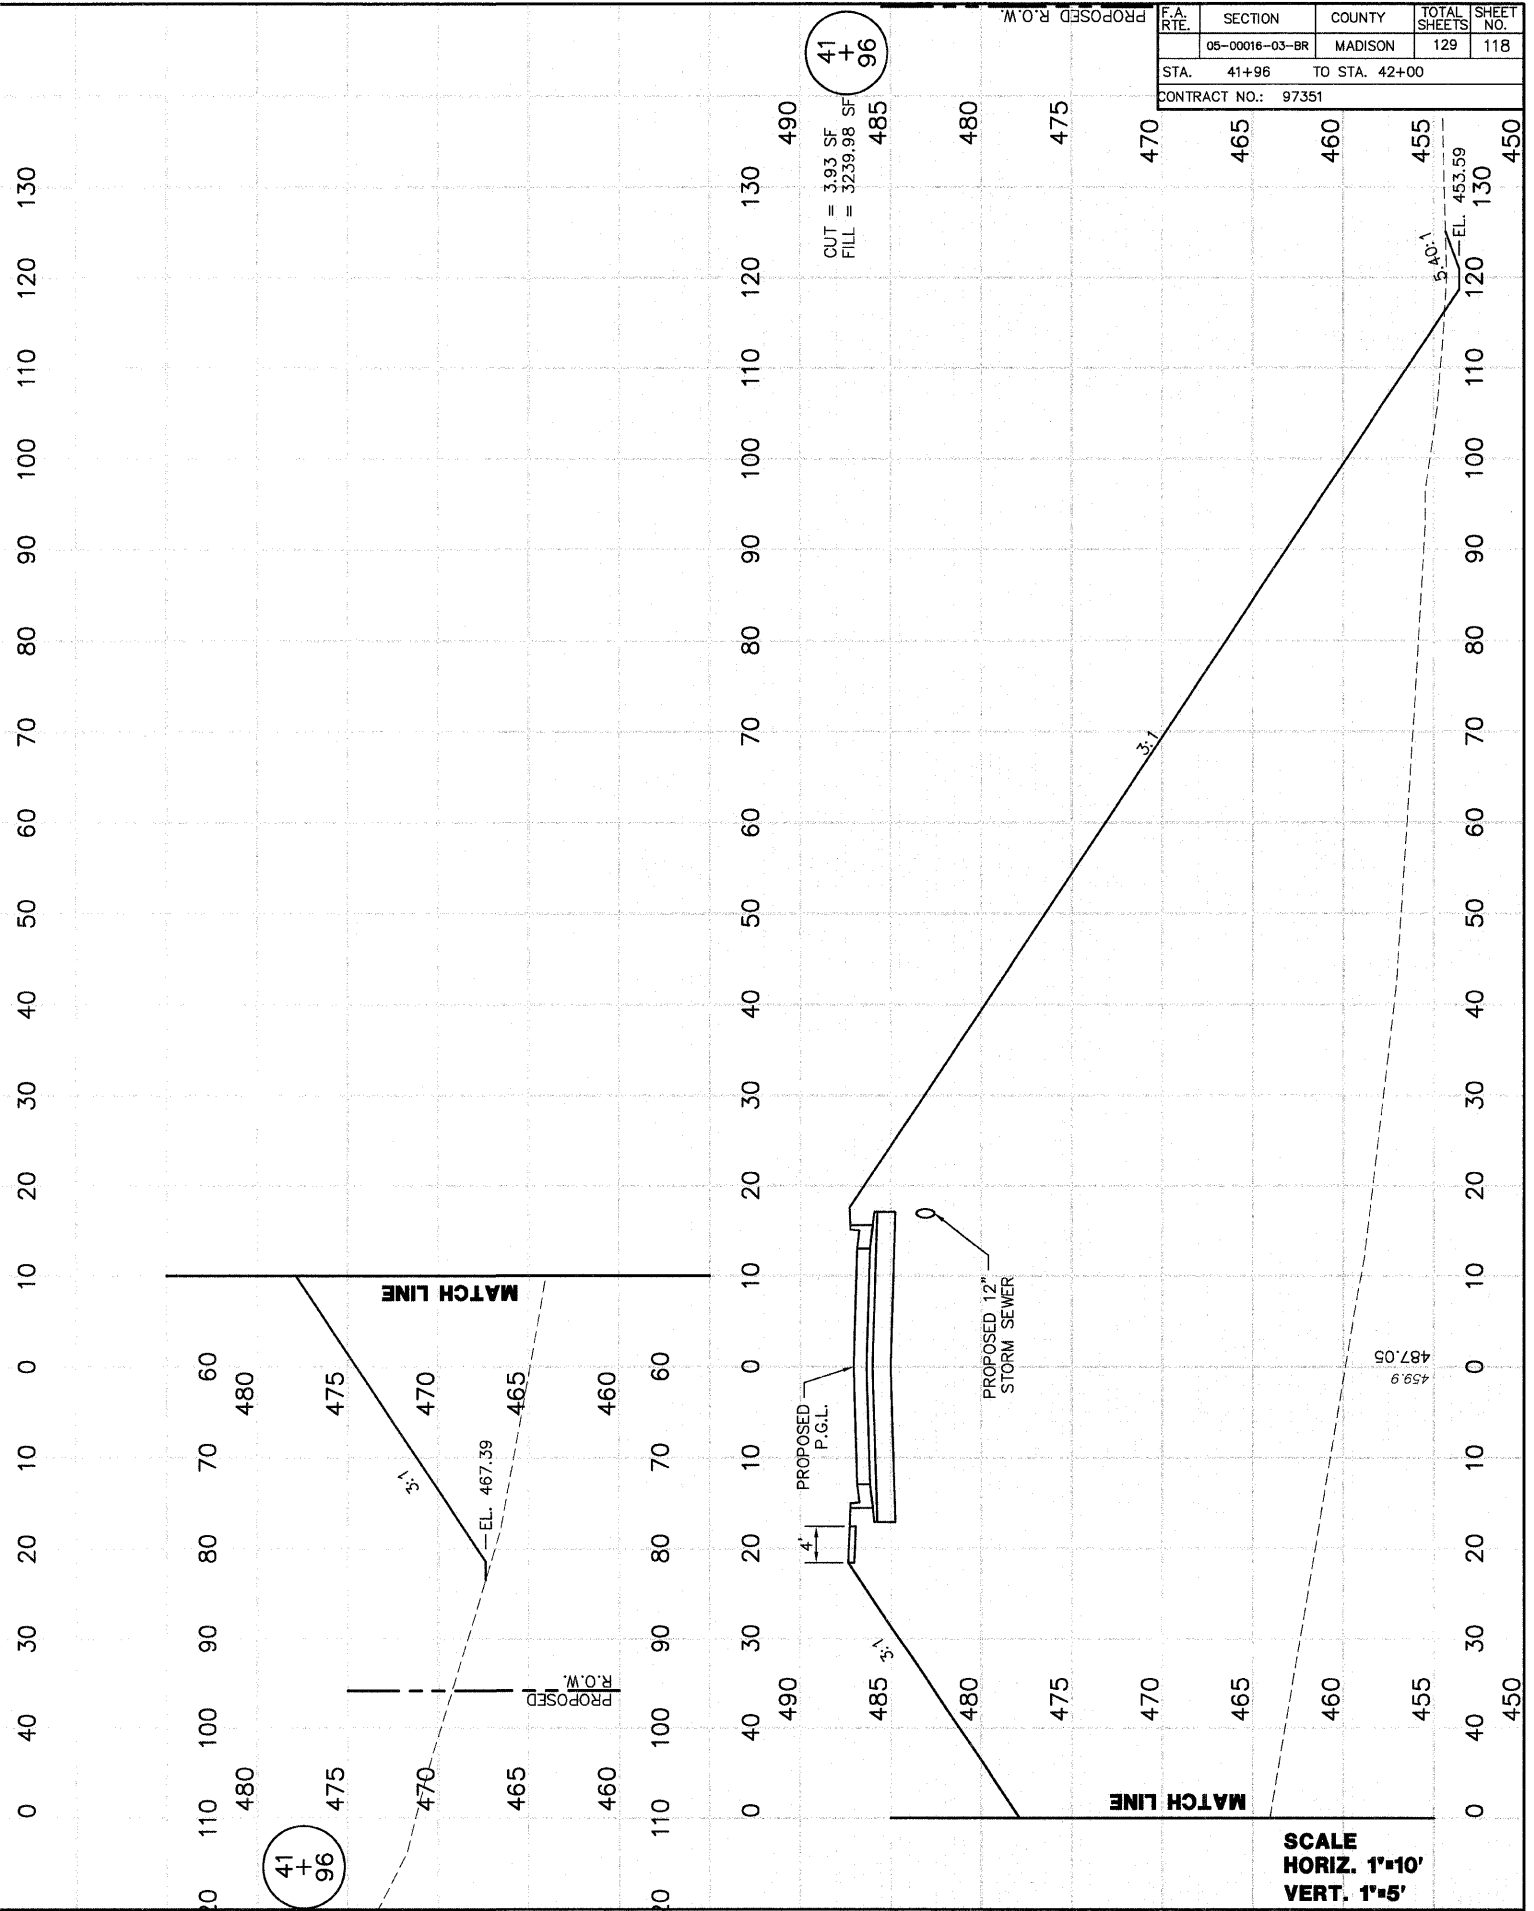


F.A. R.T.E.	SECTION	COUNTY	TOTAL SHEETS	SHEET NO.
	06-00016-03-BR	MADISON	129	118
STA. 41+96		TO STA. 42+00		
CONTRACT NO.: 97351				

FINAL SURVEY NOTE BOOK NO.	REVISIONS	DATE
	PLOTTED	1/28/06
	TEMPLATE	
	AREAS CHECKED	
	AREAS CHECKED	

ORIGINAL SURVEY NOTE BOOK NO.	REVISIONS	DATE
	PLOTTED	8/22/05
	TEMPLATE	
	AREAS CHECKED	
	AREAS CHECKED	

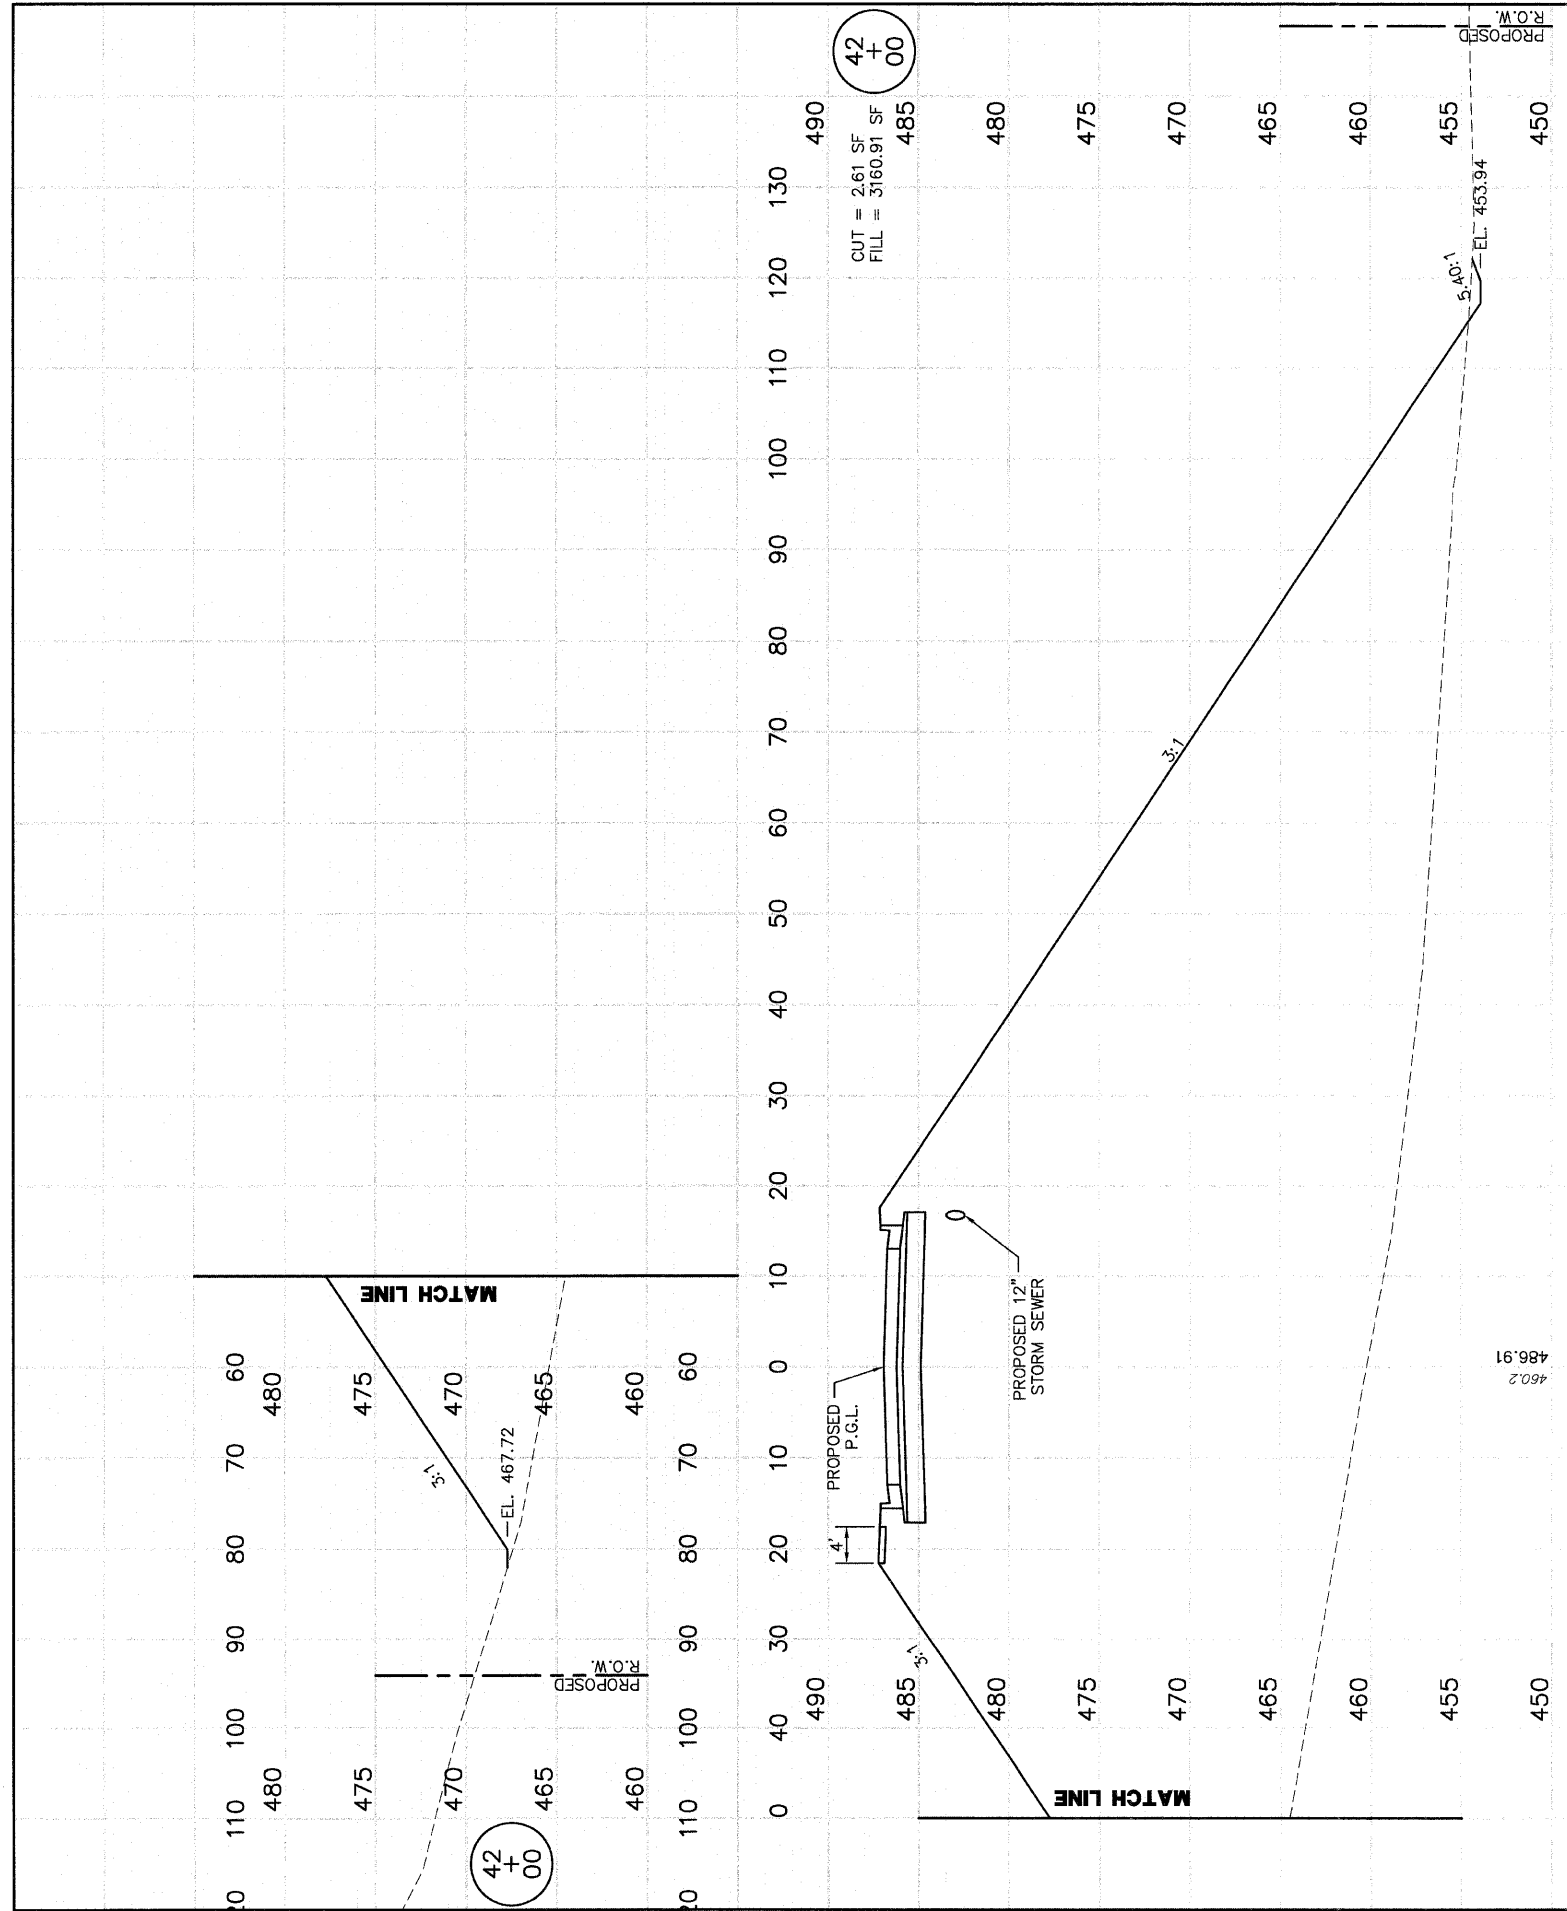

SCALE
HORIZ. 1"=10'
VERT. 1"=5'