


F.A. RTE.	SECTION	COUNTY	TOTAL SHEETS	SHEET NO.
	05-00016-03-BR	MADISON	129	120
STA. 43+48		TO STA. 43+48		
CONTRACT NO.: 97351				

FINAL SURVEY NOTE BOOK NO.	DESIGNED PLOTTED AREAS CHECKED	BY D.M.W.	DATE 12/2/05
----------------------------	--------------------------------	-----------	--------------

ORIGINAL SURVEY NOTE BOOK NO.	DESIGNED PLOTTED AREAS CHECKED	BY D.M.W.	DATE 5/25/05
-------------------------------	--------------------------------	-----------	--------------

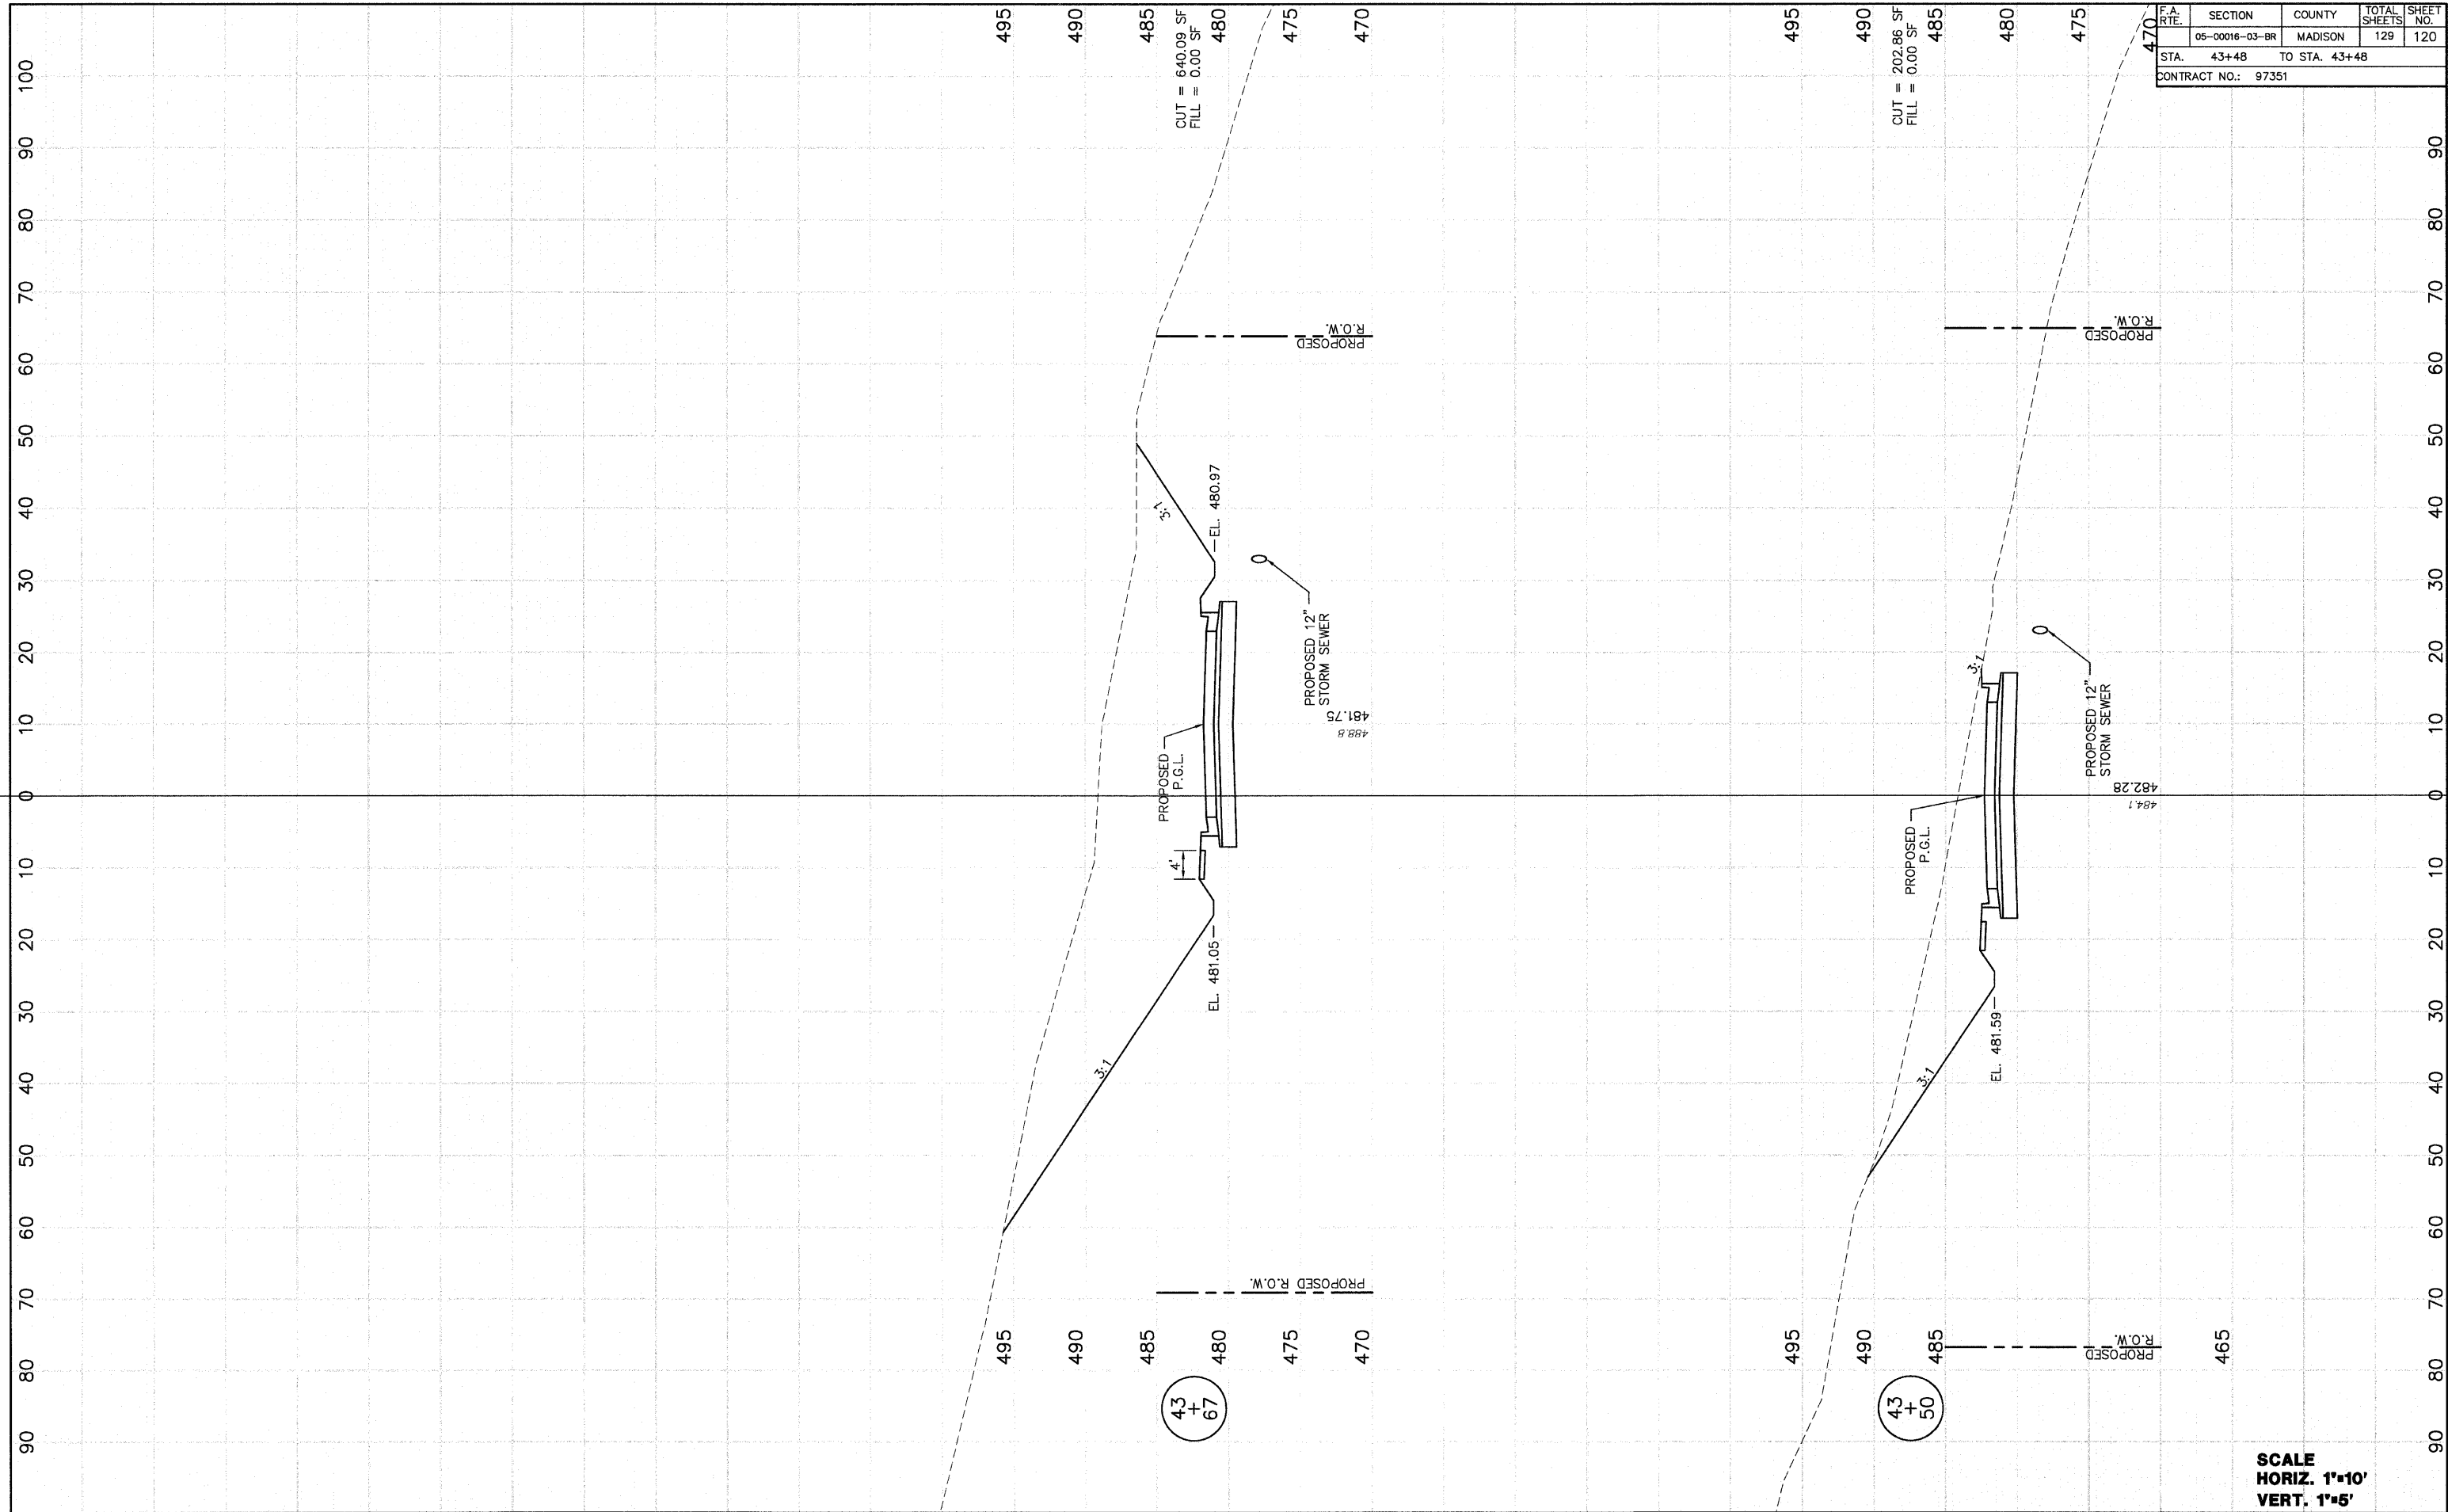

SCALE  
HORIZ. 1"=10'  
VERT. 1"=5'