


F.A. R.T.E.	SECTION	COUNTY	TOTAL SHEETS	SHEET NO.
	05-00016-03-BR	MADISON	129	124
STA. 46+50		TO STA. 47+26		
CONTRACT NO.: 97351				

CUT = 2934.67 SF  
 FILL = 0.00 SF  
 46+50  
 475  
 470

CUT = 3297.21 SF  
 FILL = 0.00 SF  
 47+00  
 480  
 475  
 470  
 465

CUT = 3406.09 SF  
 FILL = 0.00 SF  
 47+26  
 480  
 475  
 470  
 465

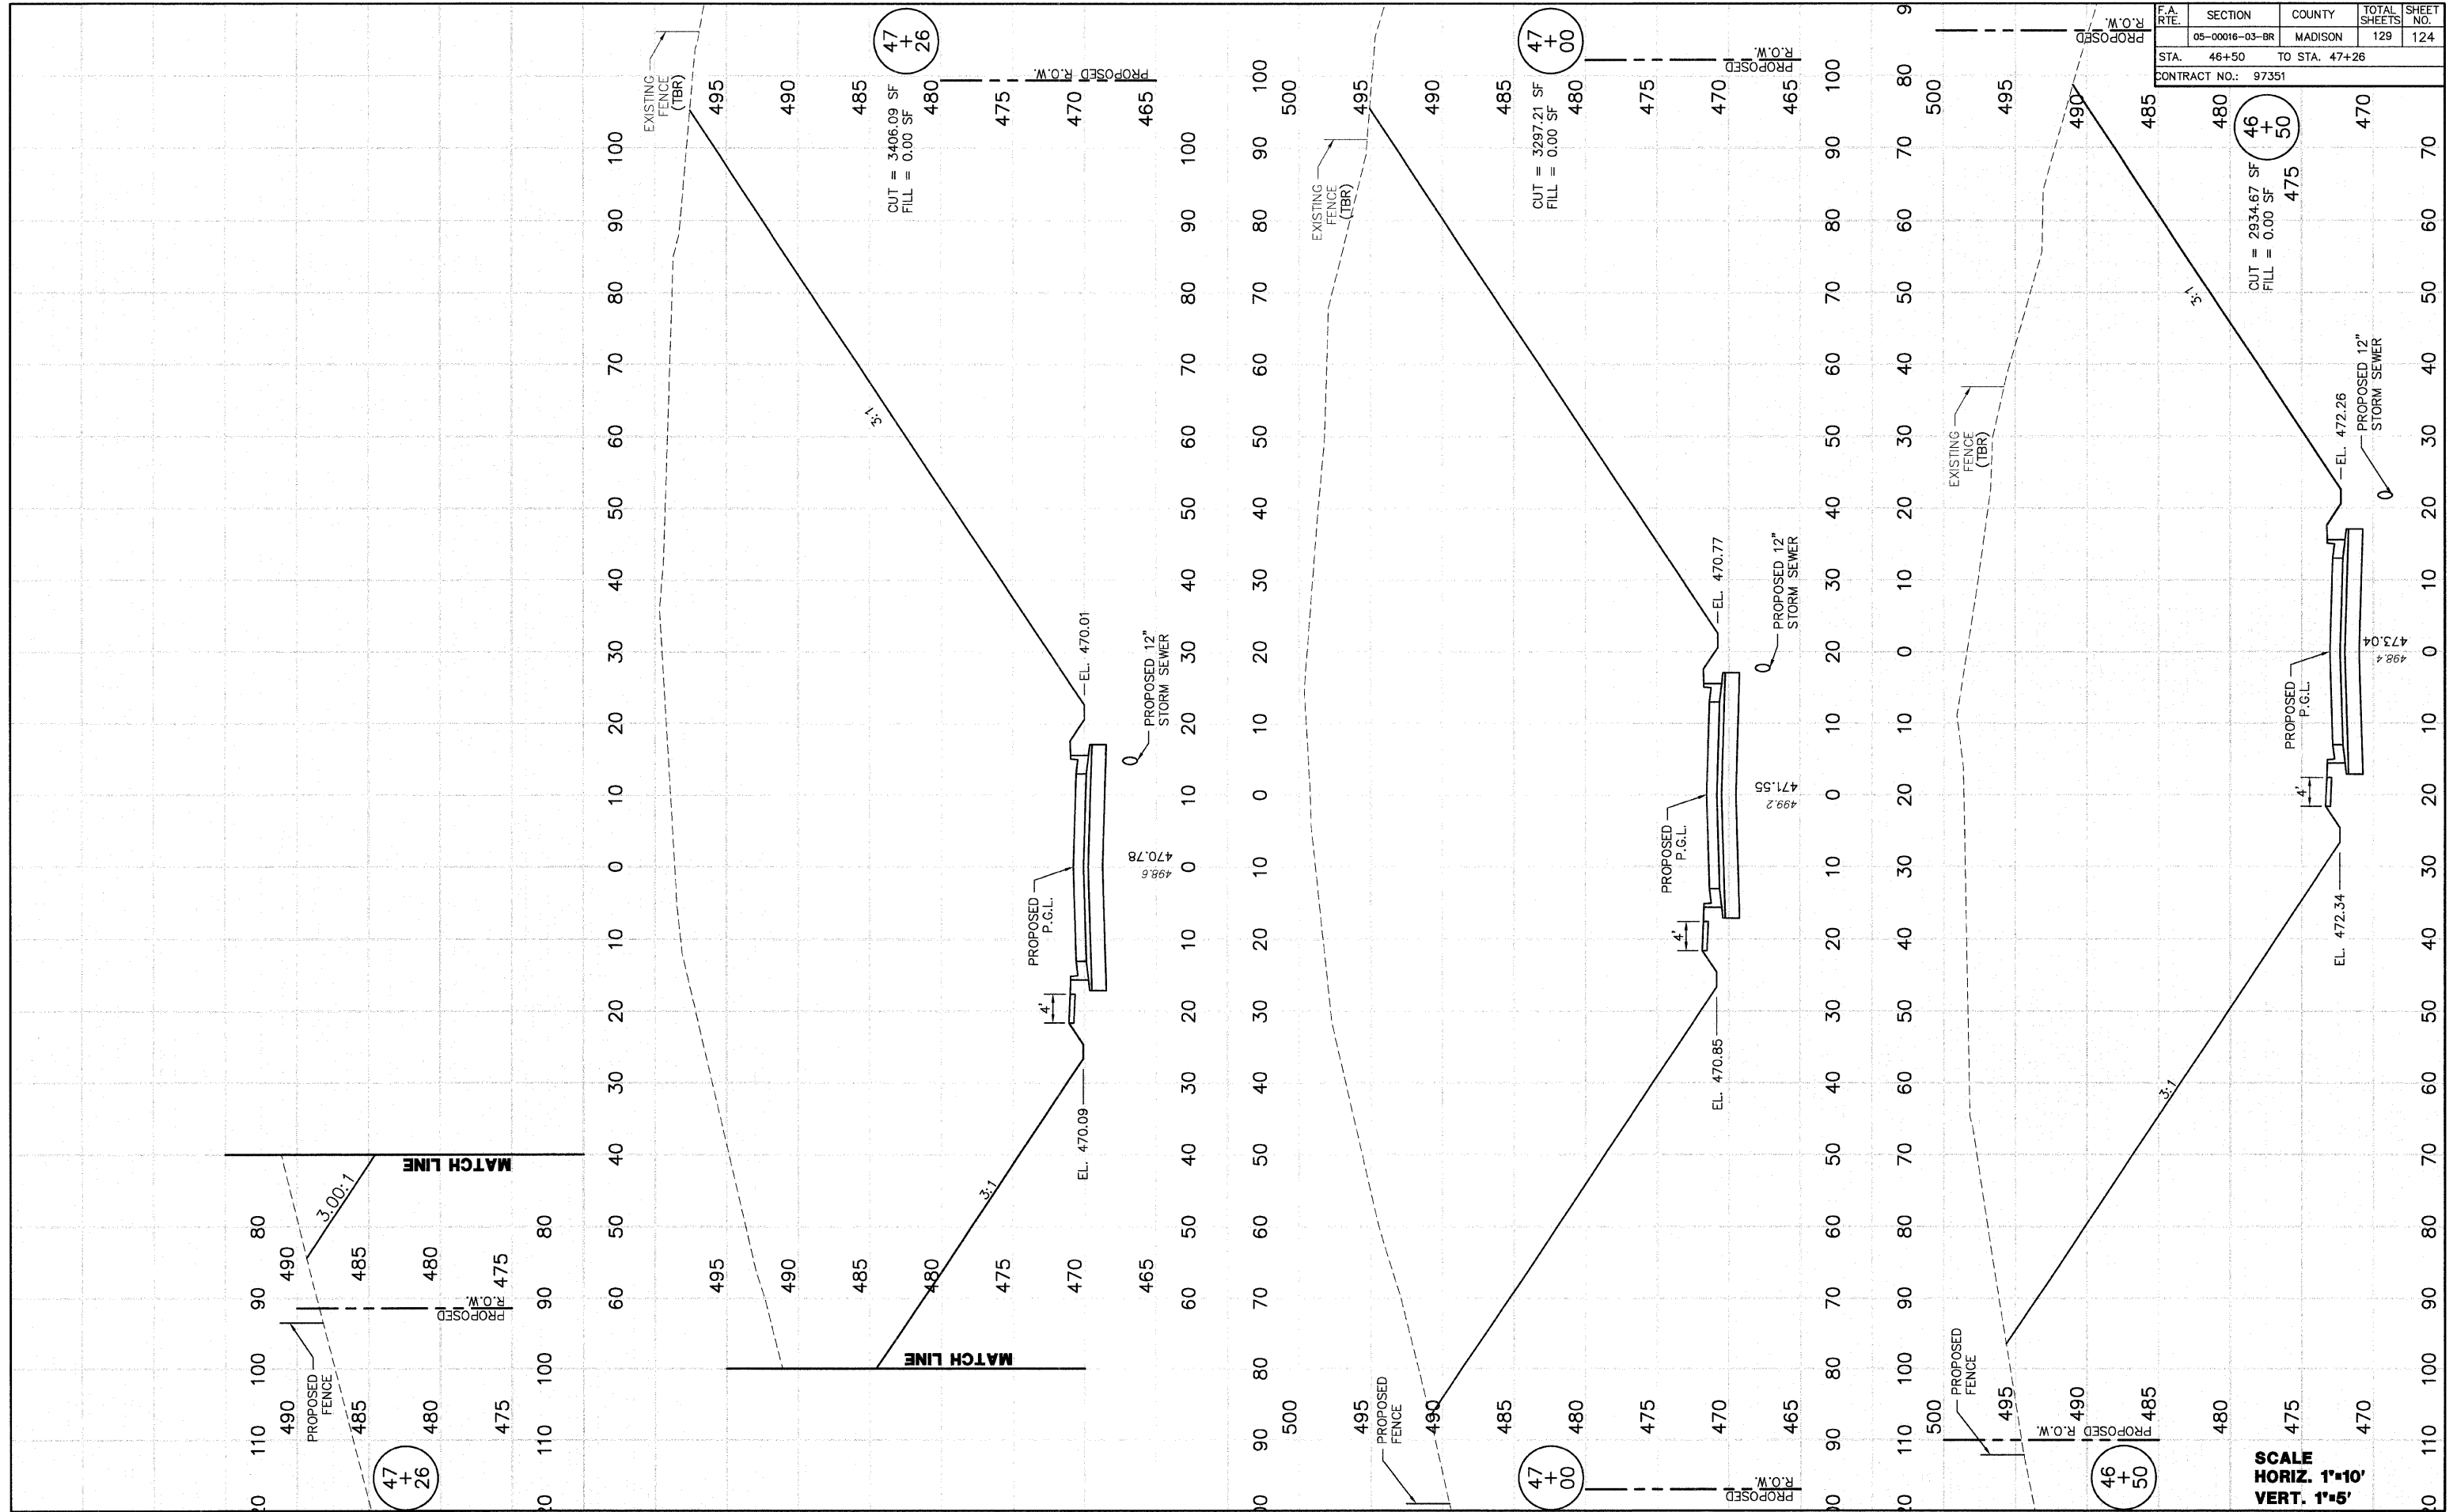

**SCALE**  
 HORIZ. 1"=10'  
 VERT. 1"=5'

FINAL SURVEY	REVISIONS	DATE
NOTE BOOK	PLOTTED	8/26/05
NO.	AREAS CHECKED	

ORIGINAL SURVEY	REVISIONS	DATE
NOTE BOOK	PLOTTED	8/26/05
NO.	AREAS CHECKED	