
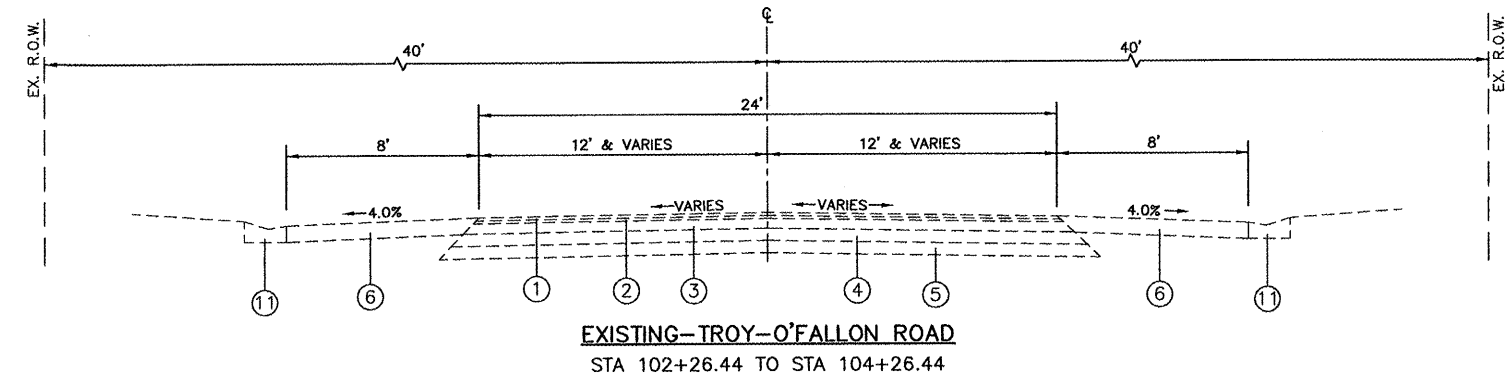
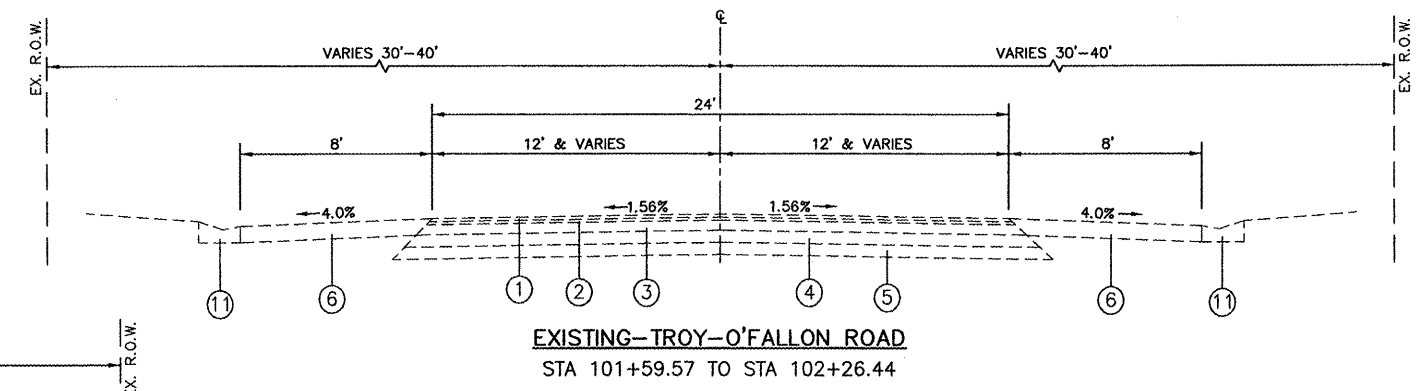
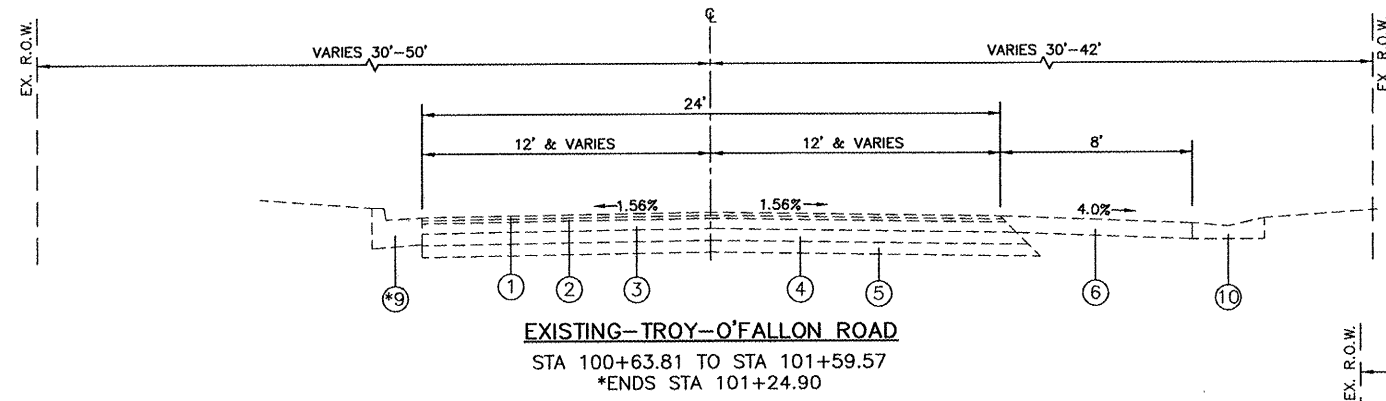
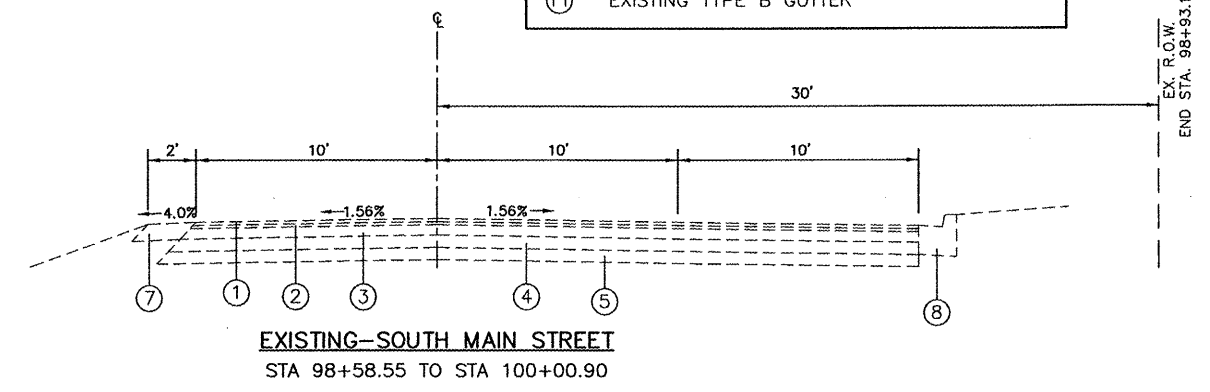


793	SECTION	COUNTY	TOTAL SHEETS	SHEET NO.
9392	05-00025-00-TL 07-00025-01-WR	MADISON	135	11
EXISTING TROY-O'FALLON ROAD				

CONTRACT NO. 97352

LEGEND

- ① EXISTING BITUMINOUS SURFACE COURSE, 1.5"
- ② EXISTING BITUMINOUS BINDER COURSE, 1.5"
- ③ EXISTING BITUMINOUS CONCRETE, 5"
- ④ EXISTING CRUSHED STONE BASE COURSE, 6"
- ⑤ EXISTING SUB-BASE GRANULAR MATERIAL, 6"
- ⑥ EXISTING BITUMINOUS SHOULDER, 6"
- ⑦ EXISTING AGGREGATE SHOULDER, 6"
- ⑧ EXISTING TYPE B-6.12 C&G
- ⑨ EXISTING TYPE B-6.18 C&G
- ⑩ EXISTING TYPE A GUTTER
- ⑪ EXISTING TYPE B GUTTER

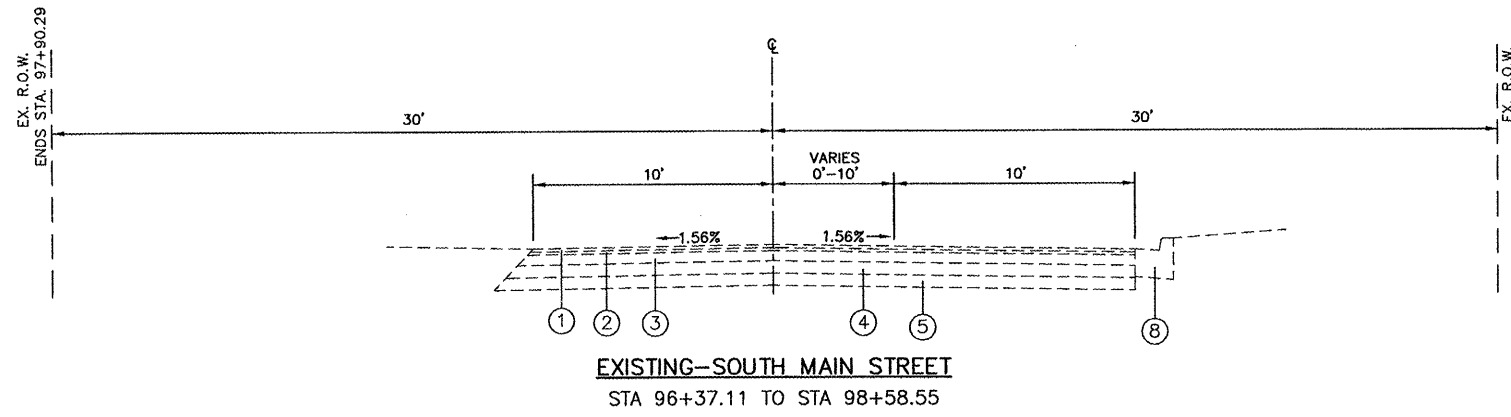

REVISIONS	
NAME	DATE

EXISTING CONDITIONS
TYPICAL SECTIONS

US 40 AND
TROY-O'FALLON ROAD IMPROVEMENTS
CITY OF TROY
MADISON COUNTY, ILLINOIS

050162TYP501.dwg 10/26/2008 1:18pm