
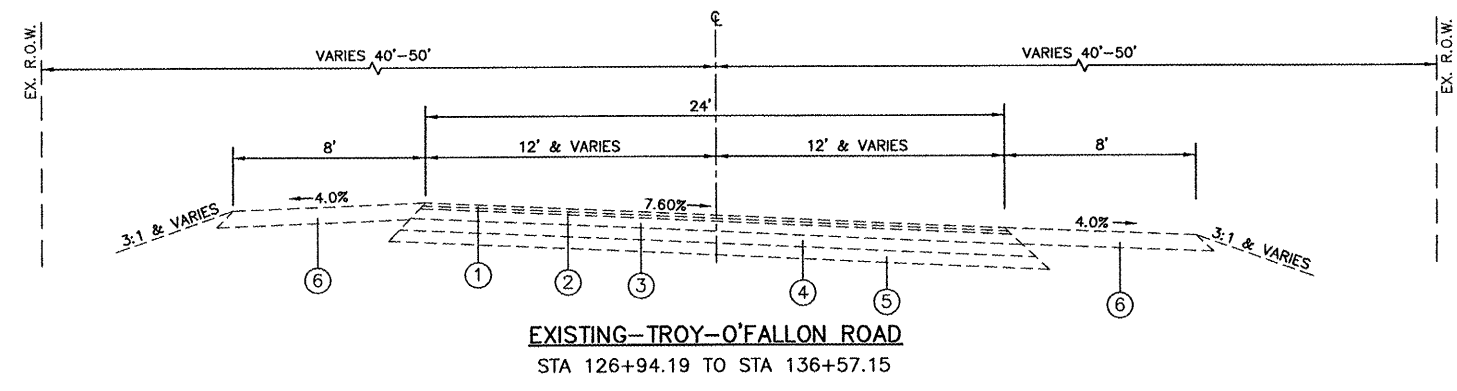
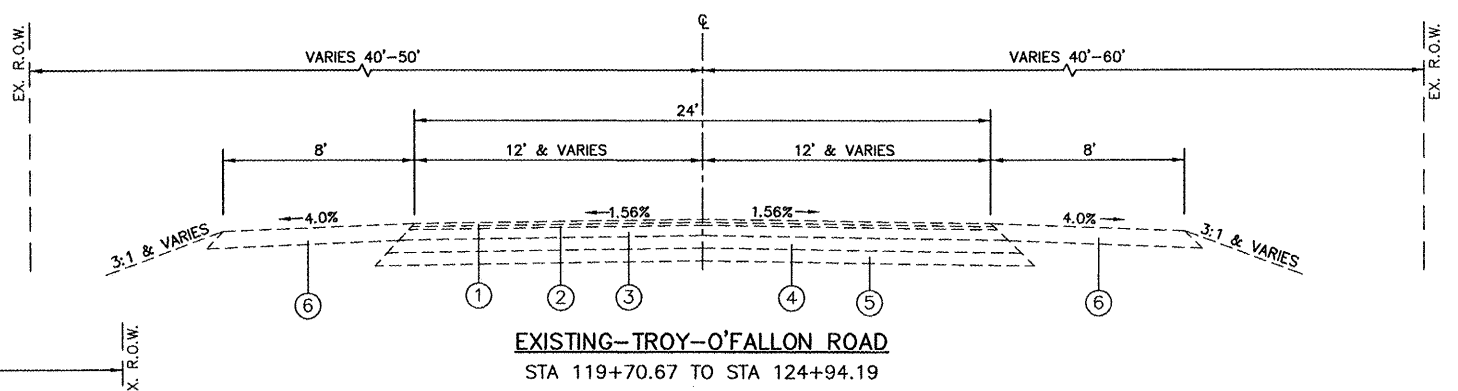
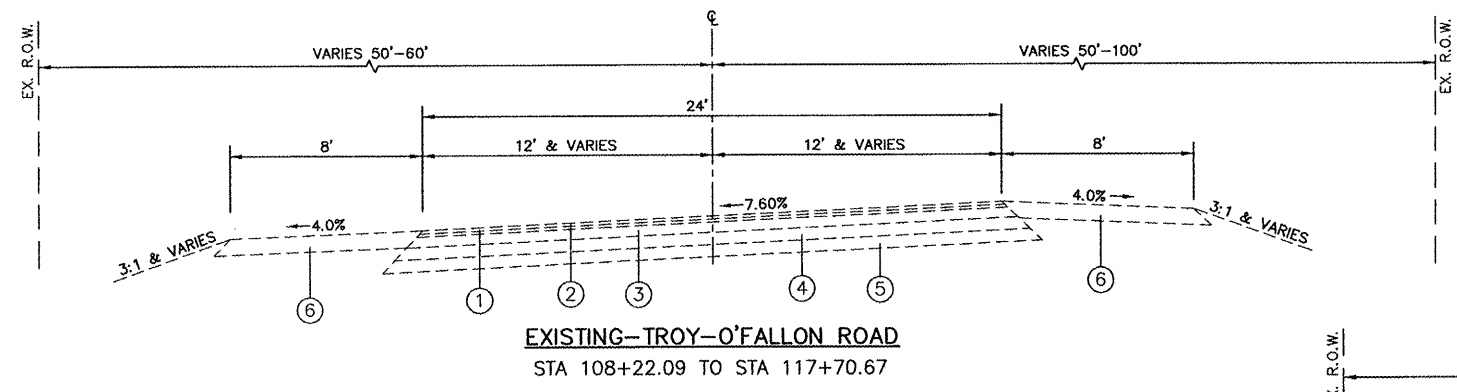
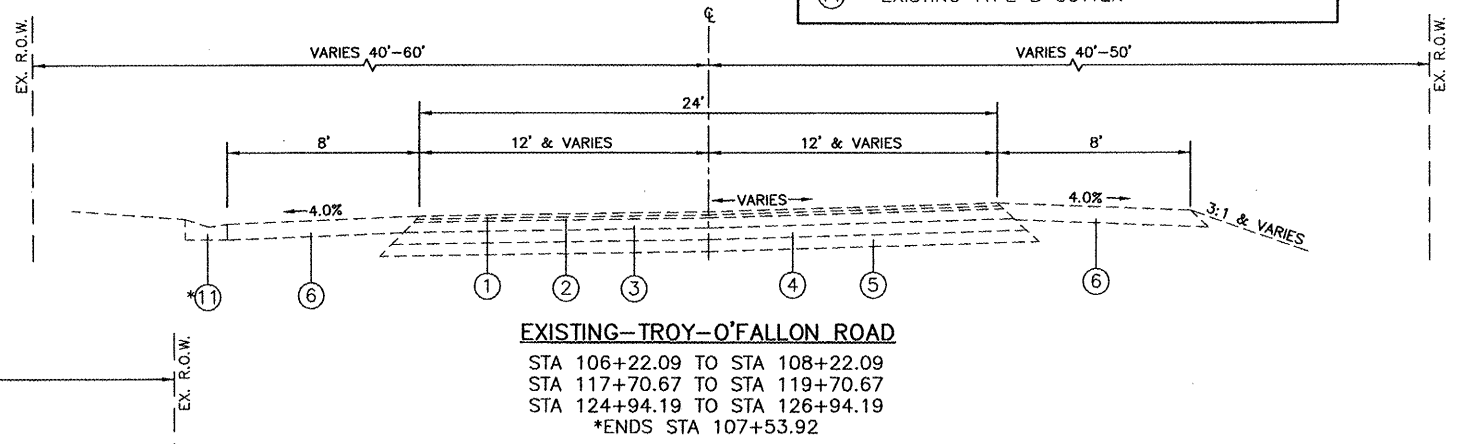


- LEGEND**
- ① EXISTING BITUMINOUS SURFACE COURSE, 1.5"
 - ② EXISTING BITUMINOUS BINDER COURSE, 1.5"
 - ③ EXISTING BITUMINOUS CONCRETE, 5"
 - ④ EXISTING CRUSHED STONE BASE COURSE, 6"
 - ⑤ EXISTING SUB-BASE GRANULAR MATERIAL, 6"
 - ⑥ EXISTING BITUMINOUS SHOULDER, 6"
 - ⑦ EXISTING AGGREGATE SHOULDER, 6"
 - ⑧ EXISTING TYPE B-6.12 C&G
 - ⑨ EXISTING TYPE B-6.18 C&G
 - ⑩ EXISTING TYPE A GUTTER
 - ⑪ EXISTING TYPE B GUTTER

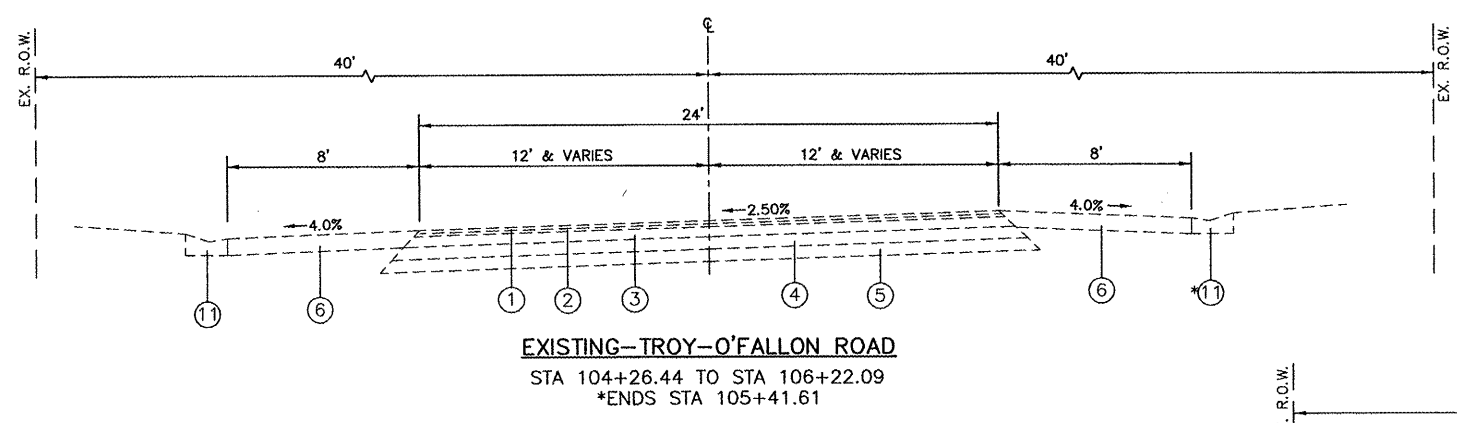

REVISIONS	
NAME	DATE

EXISTING CONDITIONS
 TYPICAL SECTIONS

US 40 AND
 TROY-O'FALLON ROAD IMPROVEMENTS
 CITY OF TROY
 MADISON COUNTY, ILLINOIS