


FIG. NO.	SECTION	COUNTY	TOTAL SHEETS	SHEET NO.
793 9392	05-00025-00-TL 07-00025-01-WR	MADISON	135	16


PROPOSED TROY-O'FALLON ROAD

CONTRACT NO. 97352

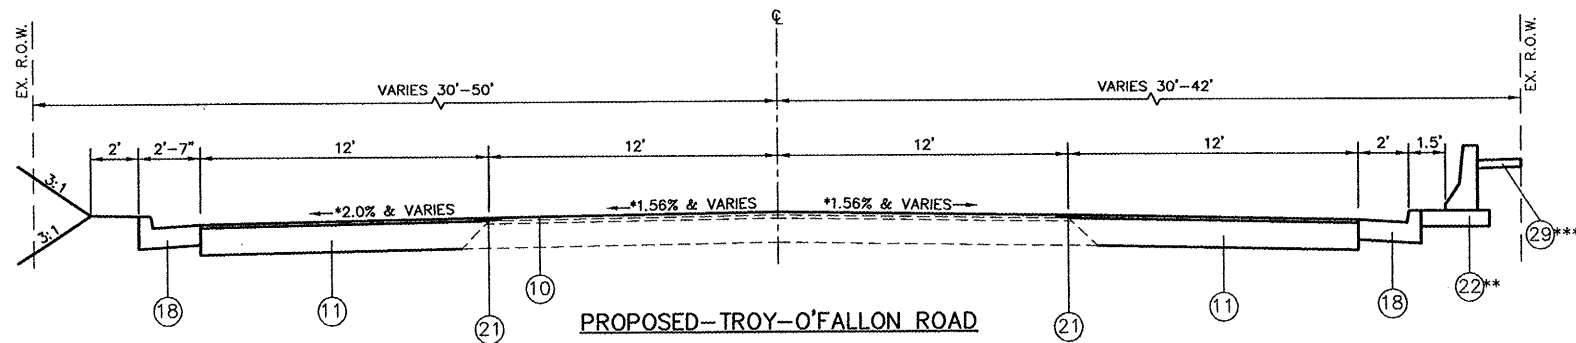


PROPOSED-TROY-O'FALLON ROAD

STA 100+61.83 TO STA 102+78.81
 *BEGIN SUPERELEVATION TRANSITION STA 102+26.44
 **FROM STA 100+88.51 RT TO STA 101+59.91 RT
 ***FROM STA 101+12.97 RT TO STA 101+52.78 RT

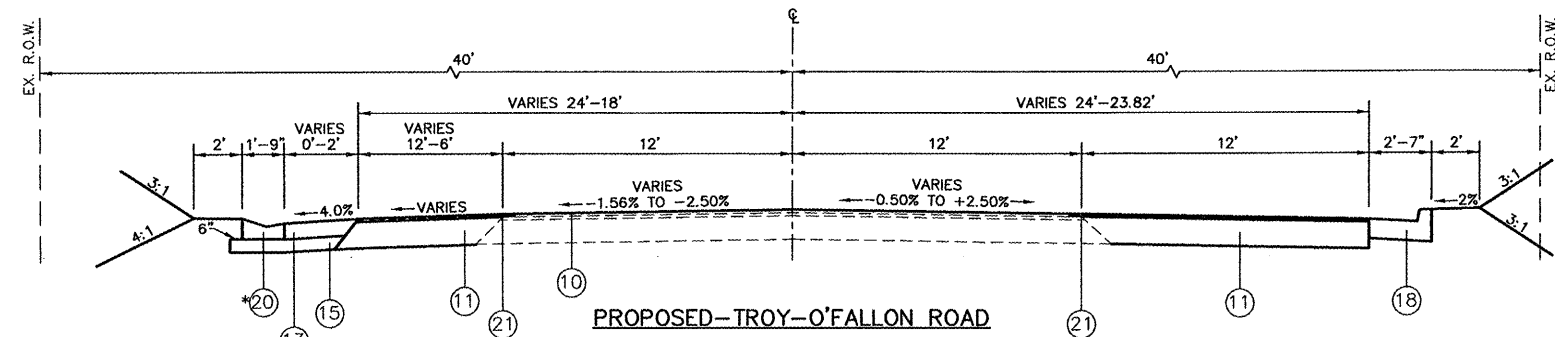


PROPOSED-TROY-O'FALLON ROAD

STA 102+78.81 TO STA 104+26.44
 *BEGIN TYPE B CURB STA 104+05.54

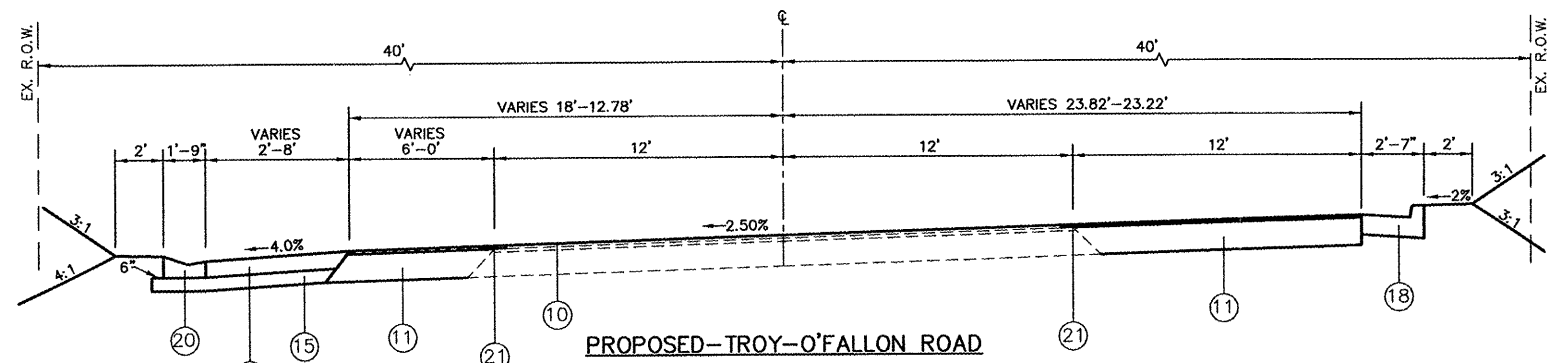

PROPOSED-TROY-O'FALLON ROAD

STA 104+26.44 TO STA 104+98.81

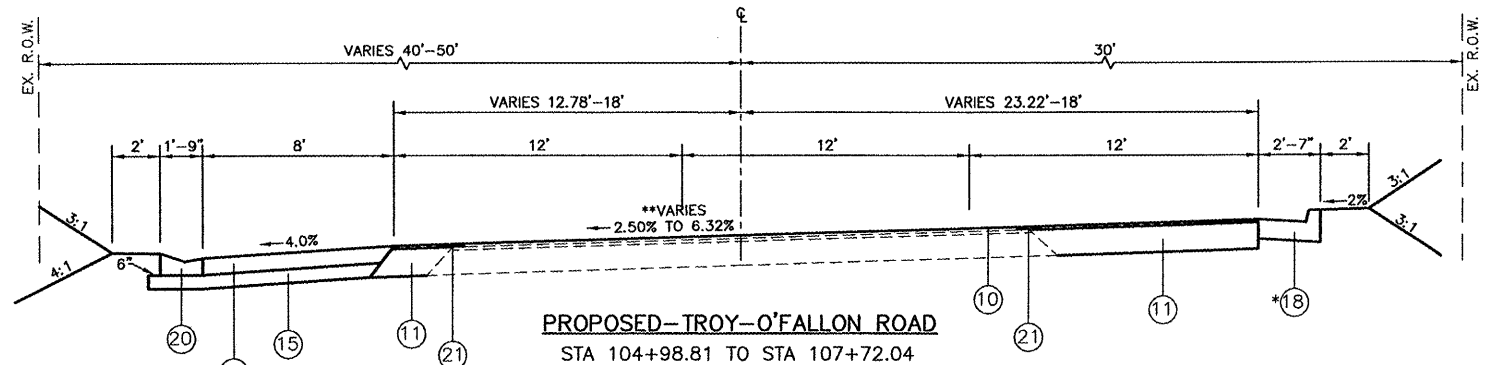

PROPOSED-TROY-O'FALLON ROAD

STA 104+98.81 TO STA 107+72.04
 *END STA 107+56.45
 **END SUPERELEVATION STA 106+22.09

LEGEND

- ⑩ PROPOSED HOT-MIX ASPHALT SURFACE COURSE, MIX "D", N70, 1.5"
- ⑪ PROPOSED HOT-MIX ASPHALT BINDER COURSE, IL-19.0, N70, 11.75"
- ⑫ PROPOSED PROCESSING MODIFIED SOIL, 12"
- ⑬ PROPOSED HOT-MIX ASPHALT SHOULDER, 8"
- ⑭ PROPOSED AGGREGATE SHOULDER, TYPE A, 6"
- ⑮ PROPOSED SUB-BASE GRANULAR MATERIAL, TYPE C 5"
- ⑯ PROPOSED SUB-BASE GRANULAR MATERIAL, TYPE C 6"
- ⑰ PROPOSED AGGREGATE WEDGE SHOULDER, TYPE B
- ⑱ PROPOSED TYPE B-6.24 C&G
- ⑲ PROPOSED TYPE A GUTTER
- ⑳ PROPOSED TYPE B GUTTER
- ㉑ PROPOSED STRIP REFLECTIVE CRACK CONTROL TREATMENT
- ㉒ PROPOSED CONCRETE BARRIER WALL (SPECIAL)
- ㉓ PROPOSED CONCRETE MEDIAN SURFACE, 4"

REVISIONS	
NAME	DATE

**PROPOSED CONDITIONS
TYPICAL SECTIONS**

US 40 AND
 TROY-O'FALLON ROAD IMPROVEMENTS
 CITY OF TROY
 MADISON COUNTY, ILLINOIS