




FAU NO.	SECTION	COUNTY	TOTAL SHEETS	SHEET NO.
753	08-00025-00-TL	MADISON	135	18
9392	07-00025-01-WR			

PROPOSED TROY-O'FALLON ROAD

CONTRACT NO. 97352

LEGEND

- ⑩ PROPOSED HOT-MIX ASPHALT SURFACE COURSE, MIX "D", N70, 1.5"
- ⑪ PROPOSED HOT-MIX ASPHALT BINDER COURSE, IL-19.0, N70, 11.75"
- ⑫ PROPOSED PROCESSING MODIFIED SOIL, 12"
- ⑬ PROPOSED HOT-MIX ASPHALT SHOULDER, 8"
- ⑭ PROPOSED AGGREGATE SHOULDER, TYPE A, 6"
- ⑮ PROPOSED SUB-BASE GRANULAR MATERIAL, TYPE C 5"
- ⑯ PROPOSED SUB-BASE GRANULAR MATERIAL, TYPE C 6"
- ⑰ PROPOSED AGGREGATE WEDGE SHOULDER, TYPE B
- ⑱ PROPOSED TYPE B-6.24 C&G
- ⑲ PROPOSED TYPE A GUTTER
- ⑳ PROPOSED TYPE B GUTTER
- ㉑ PROPOSED STRIP REFLECTIVE CRACK CONTROL TREATMENT
- ㉒ PROPOSED CONCRETE BARRIER WALL (SPECIAL)
- ㉓ EXISTING PCC PAVEMENT, 7" (USE IN PLACE)

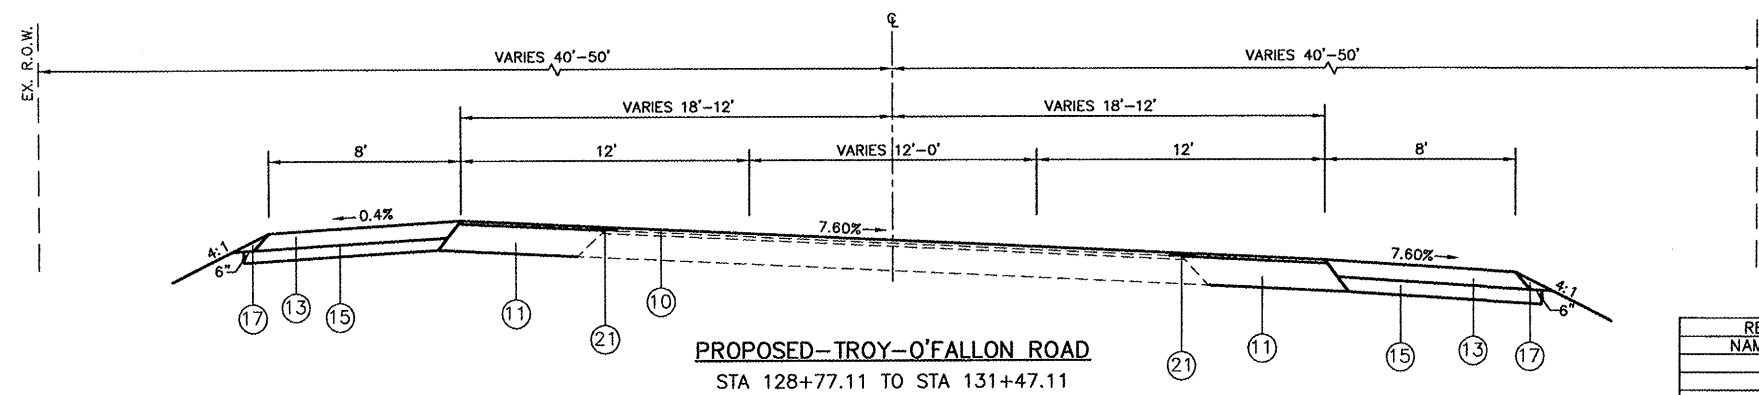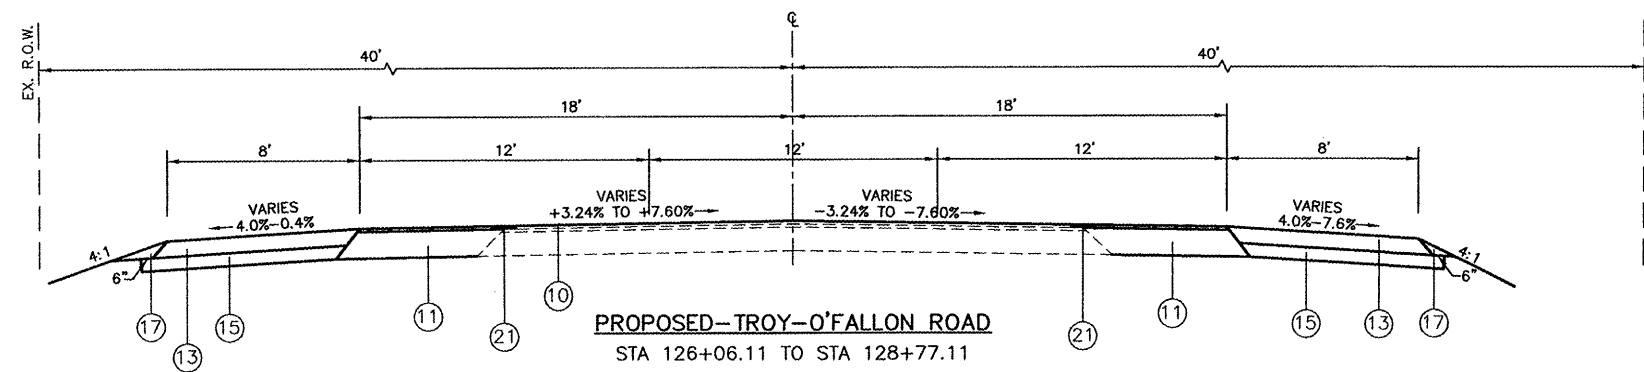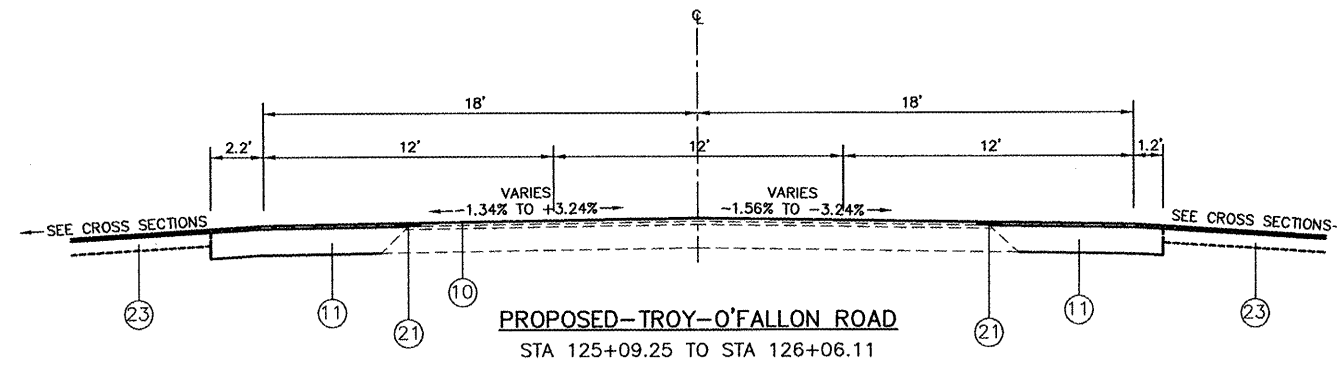

REVISIONS	
NAME	DATE

PROPOSED CONDITIONS
TYPICAL SECTIONS

US 40 AND
TROY-O'FALLON ROAD IMPROVEMENTS
CITY OF TROY
MADISON COUNTY, ILLINOIS

050162TYP501.dwg 10/20/2008 11:20pm