

FAP ROUTE	SECTION	COUNTY	TOTAL SHEETS	SHEET NO
793	05-00025-00-TL 07-00025-01-WR	MADISON	135	53
STA. 247+50		TO STA. 252+50		
RIGHT-OF-WAY PLAN SHEETS				


CONTRACT NO. 97352

JEFFREY & CHRISTINE COUNTON
09-2-22-09-19-403-008.008

MICHAEL HENDERSON
09-2-22-09-19-403-011

CHRISTOPHER & TERESA HALE
09-2-22-09-19-403-010

WENDI SELLERS
09-2-22-09-19-402-029.001

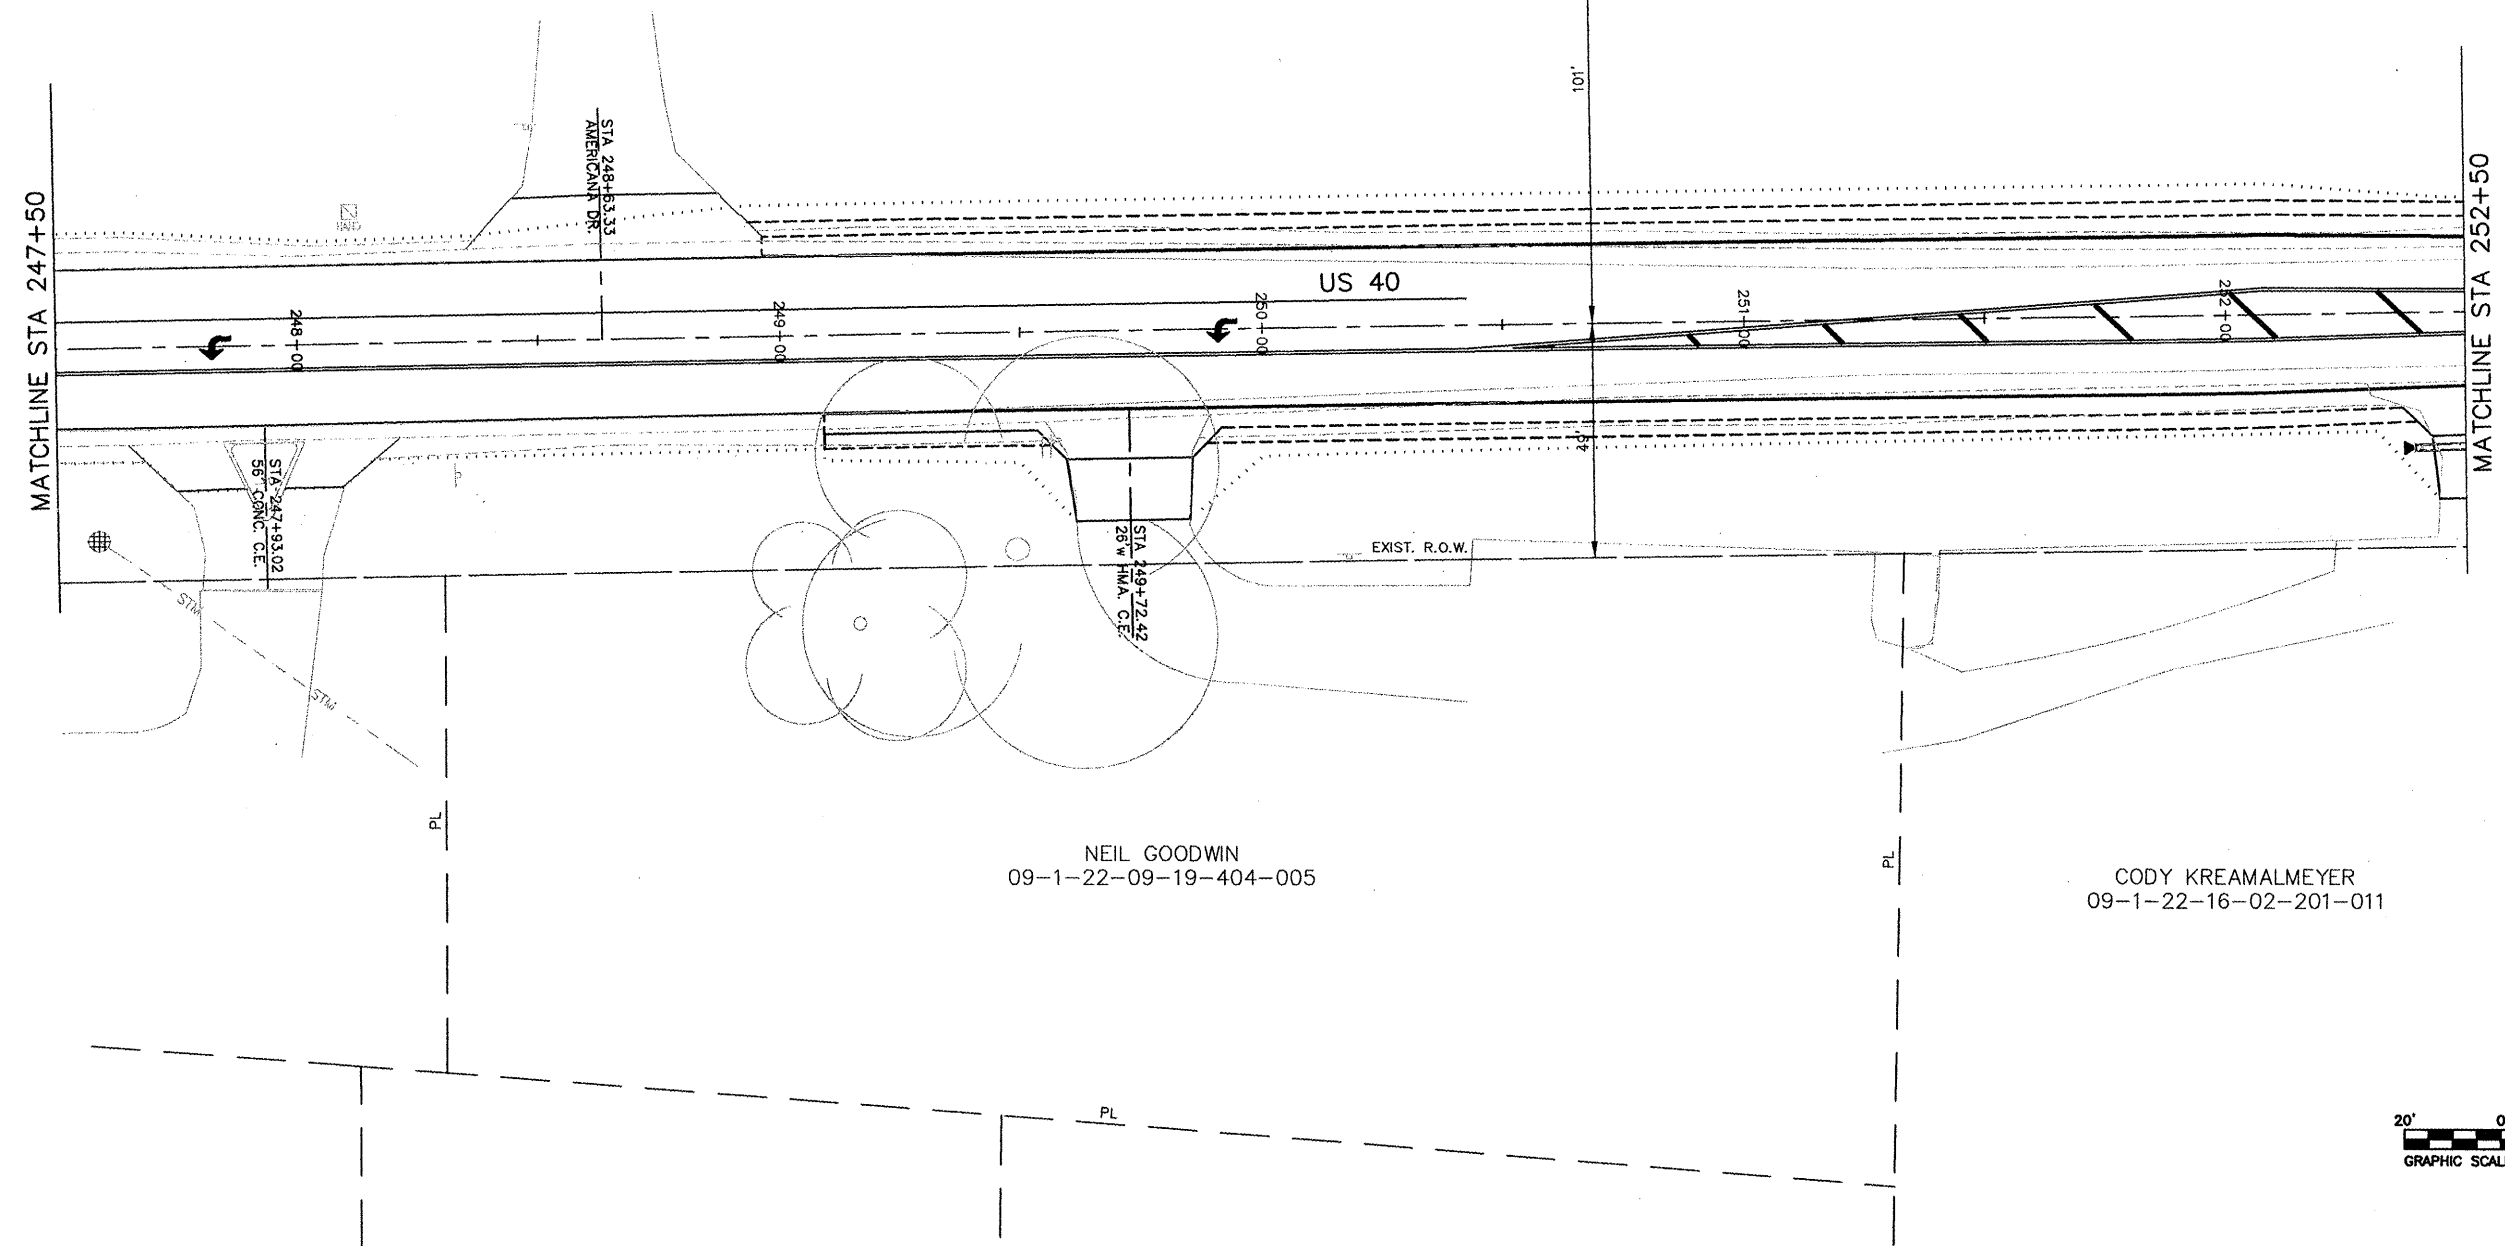

NEIL GOODWIN
09-1-22-09-19-404-005

CODY KREAMALMEYER
09-1-22-16-02-201-011

