


FW SHEET	SECTION	COUNTY	TOTAL SHEETS	SHEET NO.
9393	05-00025-00-TL 07-00025-01-WR	MADISON	135	55
STA. 96+00		TO STA. 101+50		
RIGHT-OF-WAY PLAN SHEETS				

CONTRACT NO. 97352

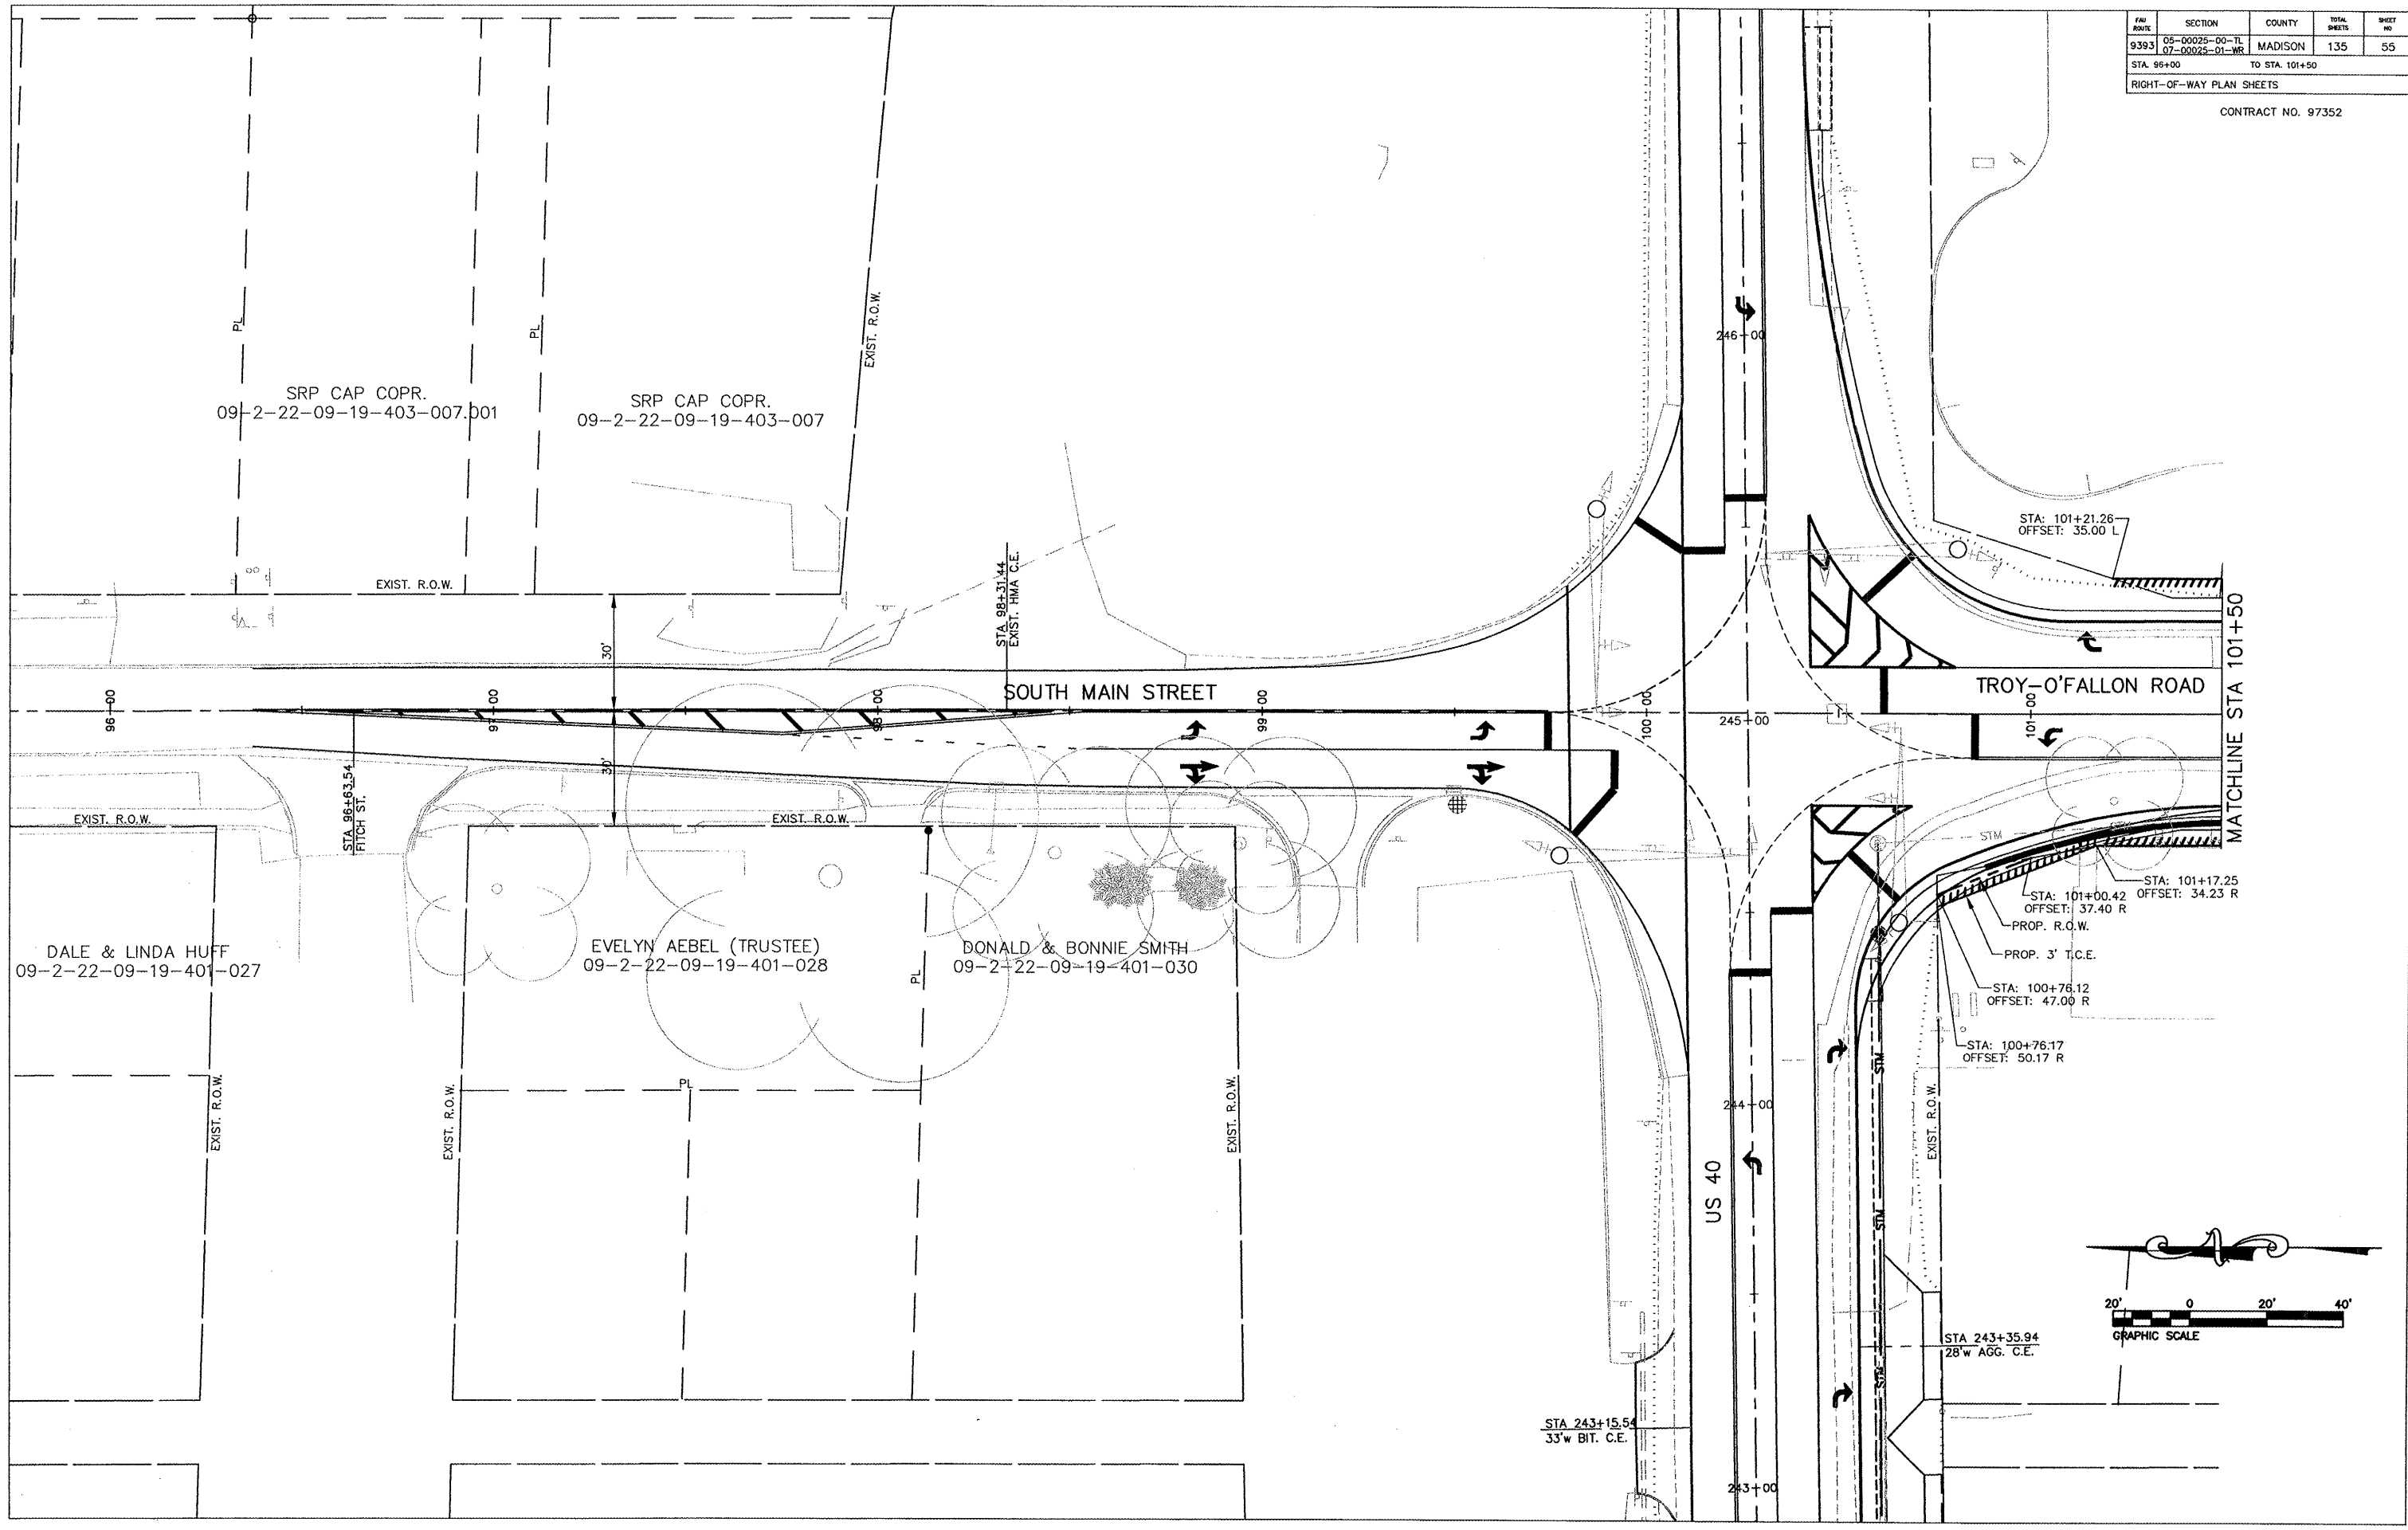

SRP CAP COPR.  
09-2-22-09-19-403-007.001

SRP CAP COPR.  
09-2-22-09-19-403-007

STA 98+31.44  
EXIST. RWA C.E.

STA: 101+21.26  
OFFSET: 35.00 L

SOUTH MAIN STREET

TROY-O'FALLON ROAD

MATCHLINE STA 101+50

STA 96+33.54  
FITCH ST.

DALE & LINDA HUFF  
09-2-22-09-19-401-027

EVELYN AEBEL (TRUSTEE)  
09-2-22-09-19-401-028

DONALD & BONNIE SMITH  
09-2-22-09-19-401-030

STA: 101+17.25  
STA: 101+00.42  
OFFSET: 37.40 R  
OFFSET: 34.23 R

STA: 100+76.12  
OFFSET: 47.00 R

STA: 100+76.17  
OFFSET: 50.17 R

STA 243+15.54  
33'w BIT. C.E.

STA 243+35.94  
28'w AGG. C.E.

