


PAV ROUTE	SECTION	COUNTY	TOTAL SHEETS	SHEET NO.
9393	05-00025-00-TL 07-00025-01-WR	MADISON	135	71
STA. 97+37.11		TO STA. 110+50		
TRAFFIC CONTROL STAGING PLAN - STAGE 1				

CONTRACT NO. 97352

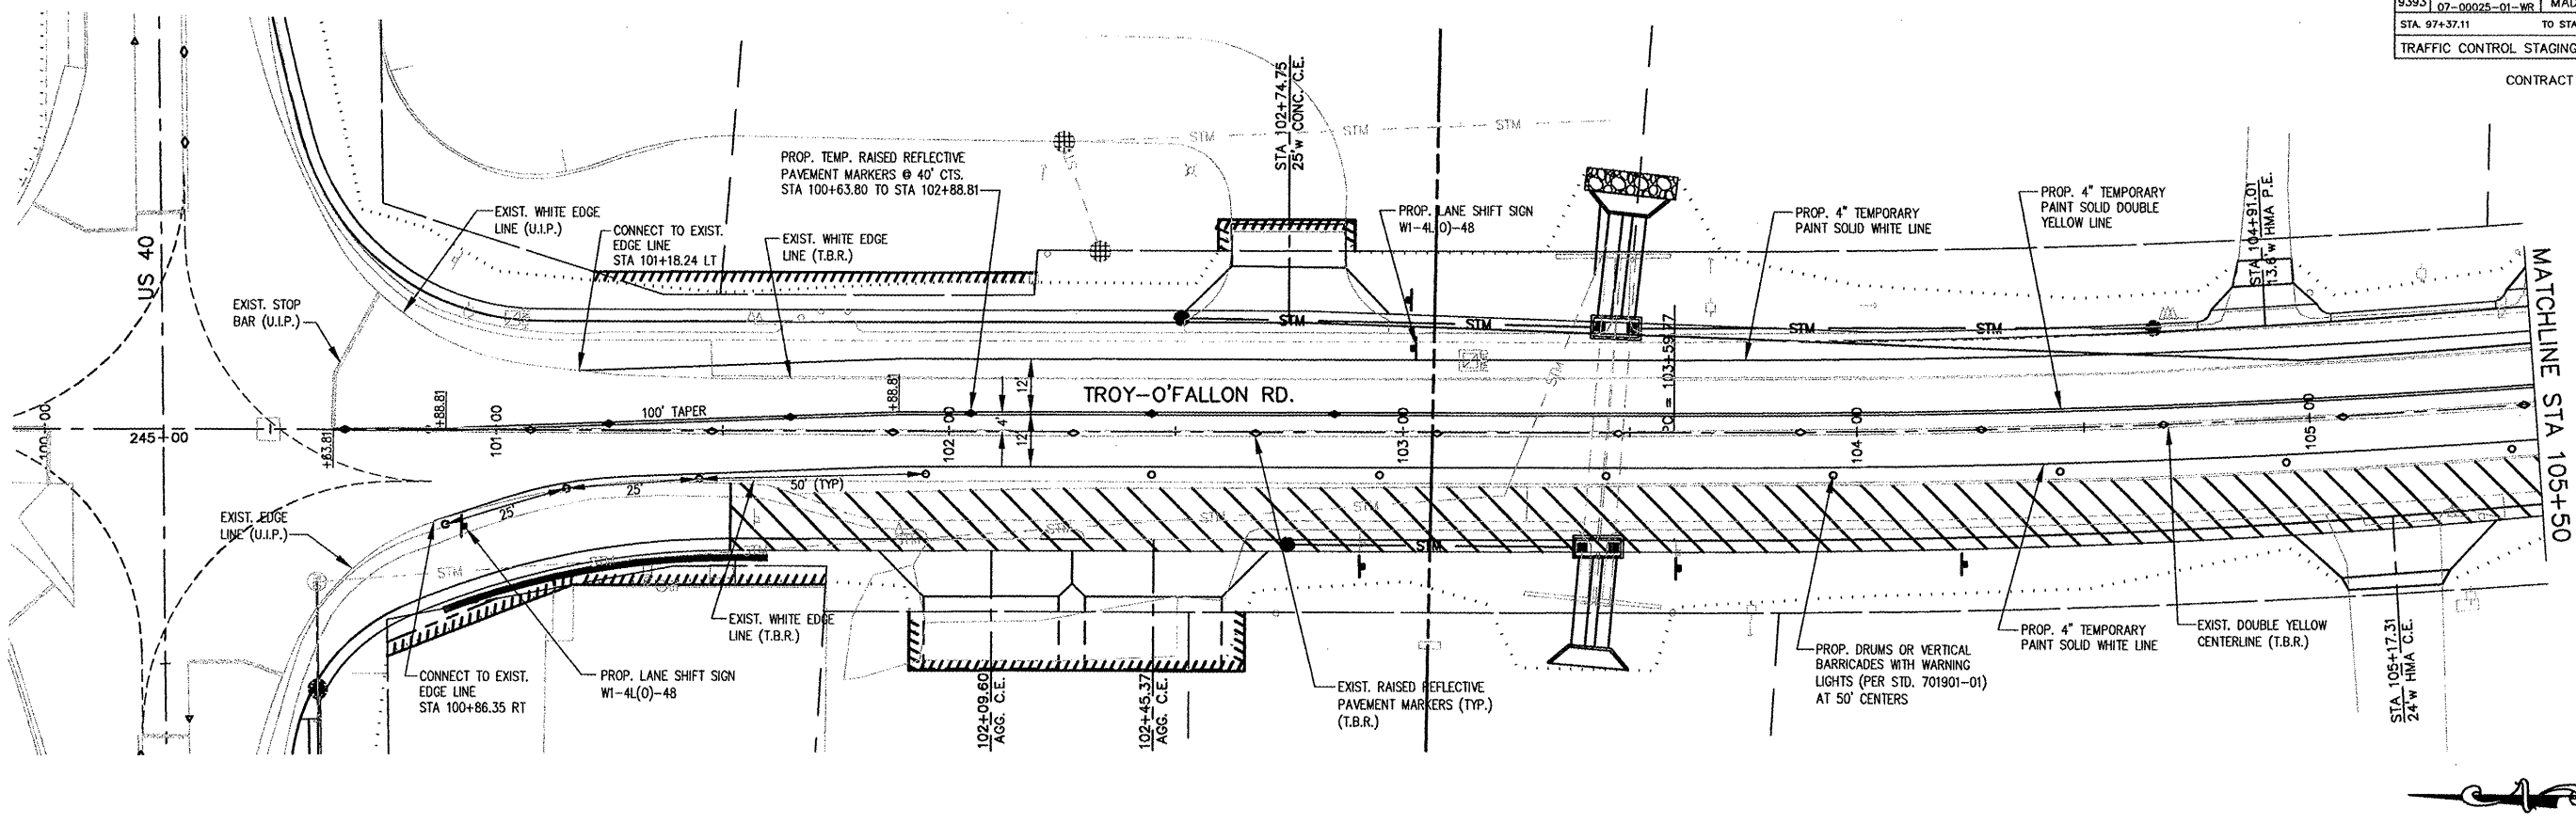

 STAGE 1 PAVEMENT WIDENING AREA

