


| FILE NO. | SECTION | COUNTY | TOTAL SHEETS | SHEET NO. |
|--|----------------------------------|----------------|--------------|-----------|
| 9393 | 05-00025-00-TL 07-00025-01-WR | MADISON | 135 | 75 |
| STA. 110+50 | | TO STA. 120+50 | | |
| TRAFFIC CONTROL STAGING PLAN - STAGE 2 | | | | |

CONTRACT NO. 97352

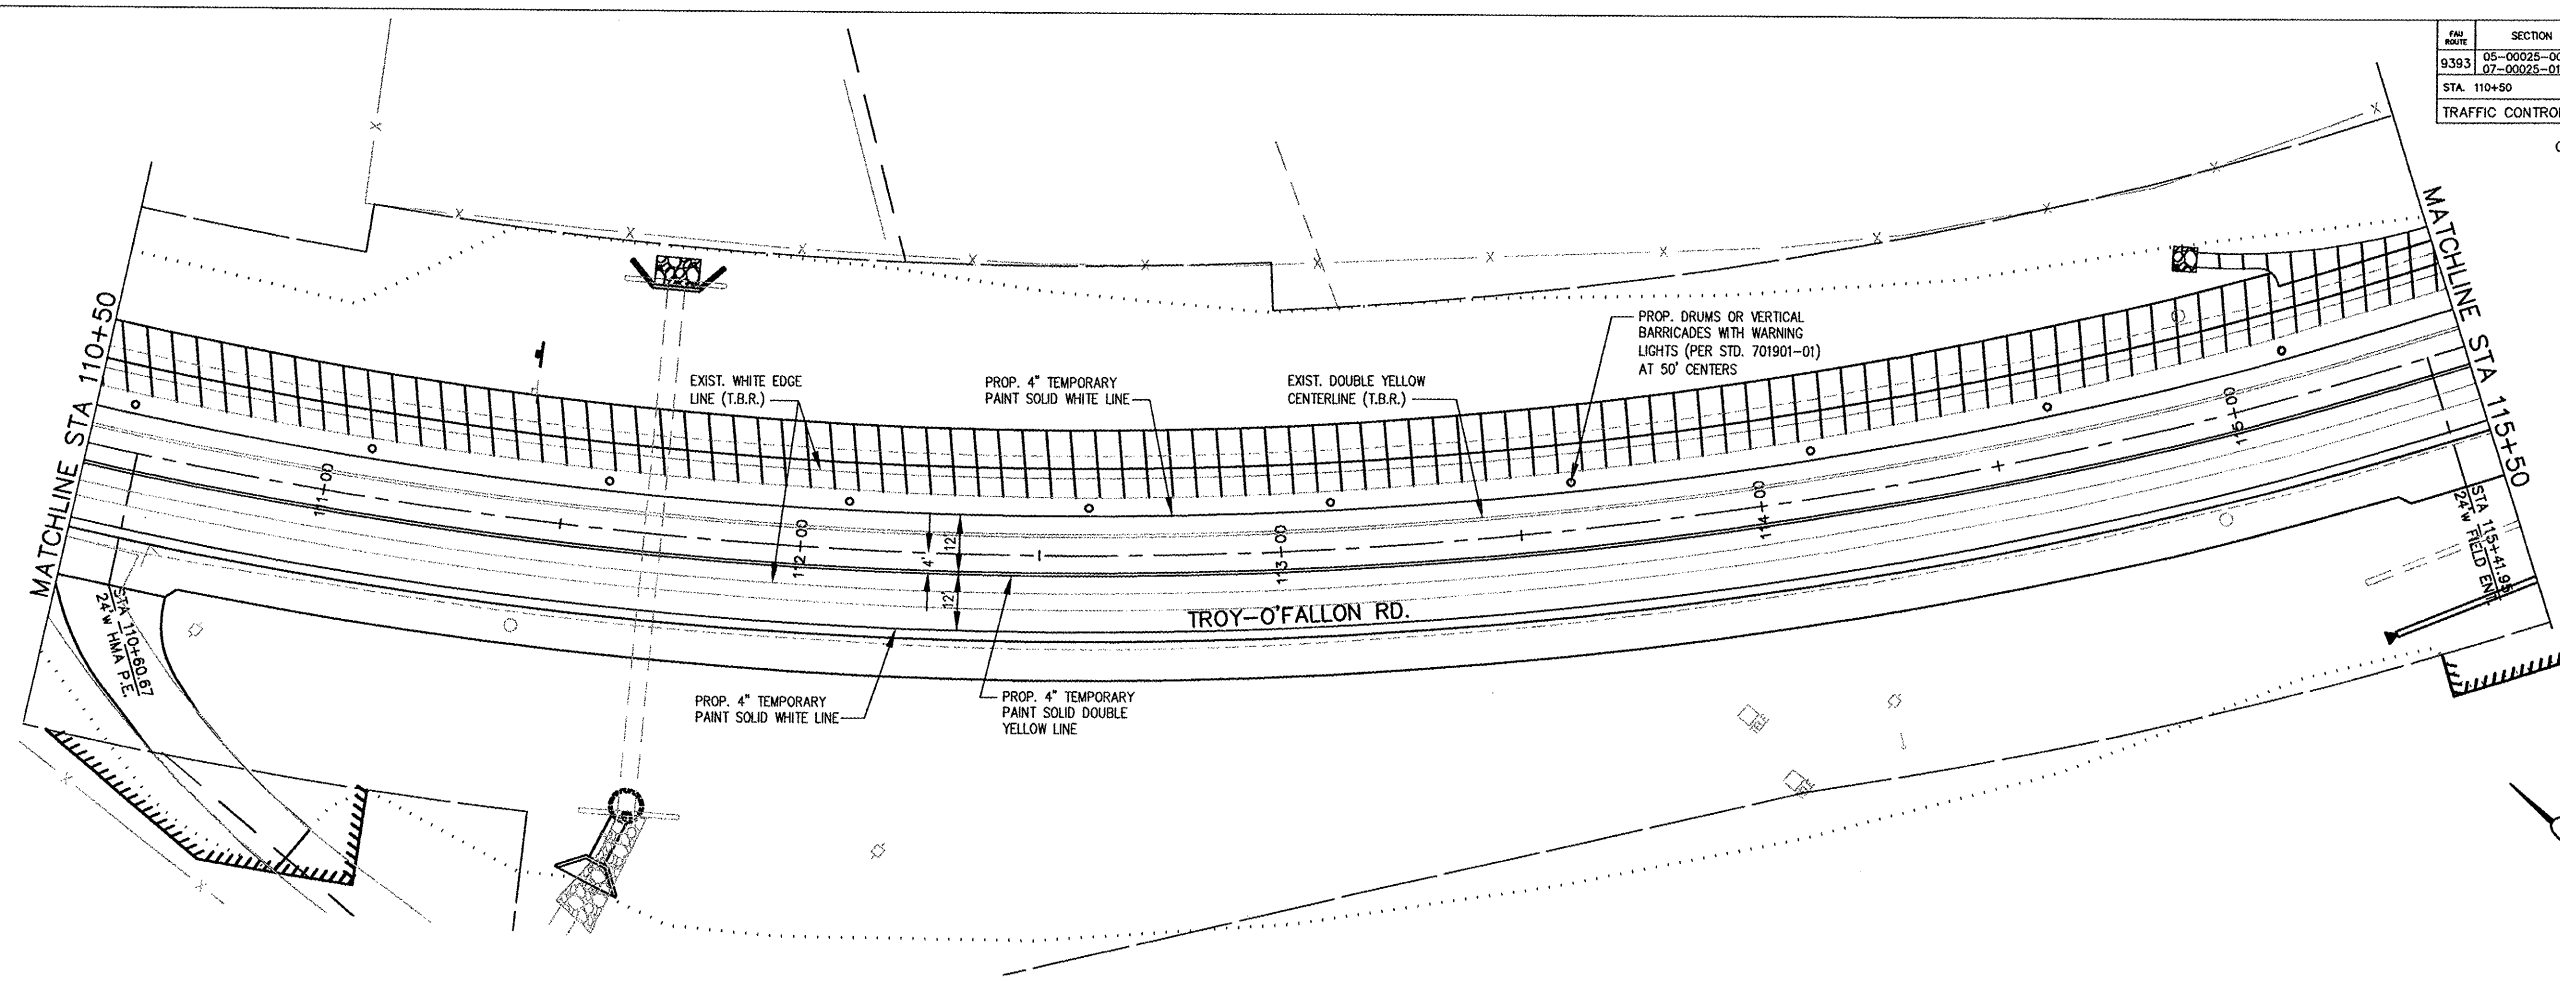

STAGE 2 PAVEMENT WIDENING AREA

