


FILE NO.	SECTION	COUNTY	TOTAL SHEETS	SHEET NO.
9393	05-00025-00-TL 07-00025-01-MR	MADISON	135	76
STA. 120+50		TO STA. 131+47.11		
TRAFFIC CONTROL STAGING PLAN - STAGE 2				

CONTRACT NO. 97352

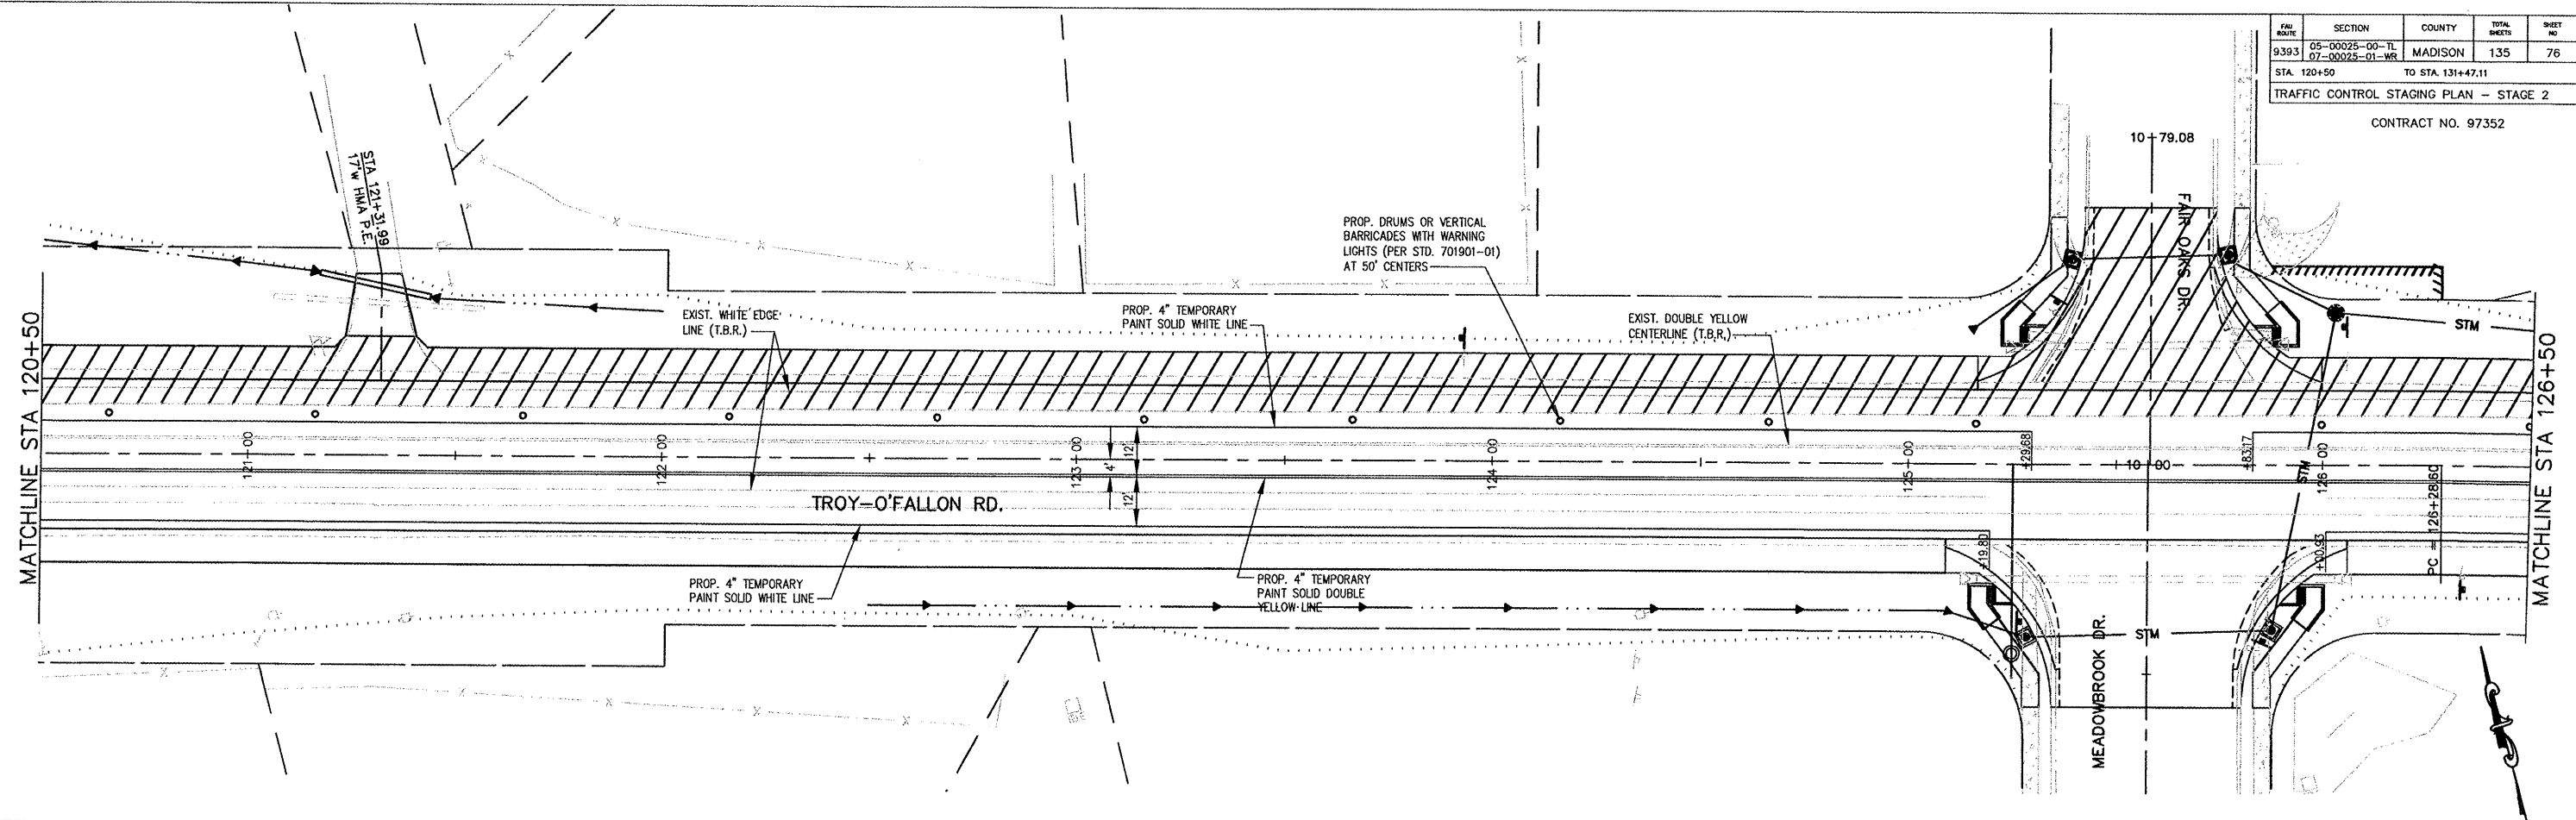

 STAGE 2 PAVEMENT WIDENING AREA

