


MAP ROUTE	SECTION	COUNTY	TOTAL SHEETS	SHEET NO.
793	05-00025-00-TL 07-00025-01-WR	MADISON	135	79
STA. _____		TO STA. _____		
TRAFFIC SIGNAL PLANS				

CONTRACT NO. 97352

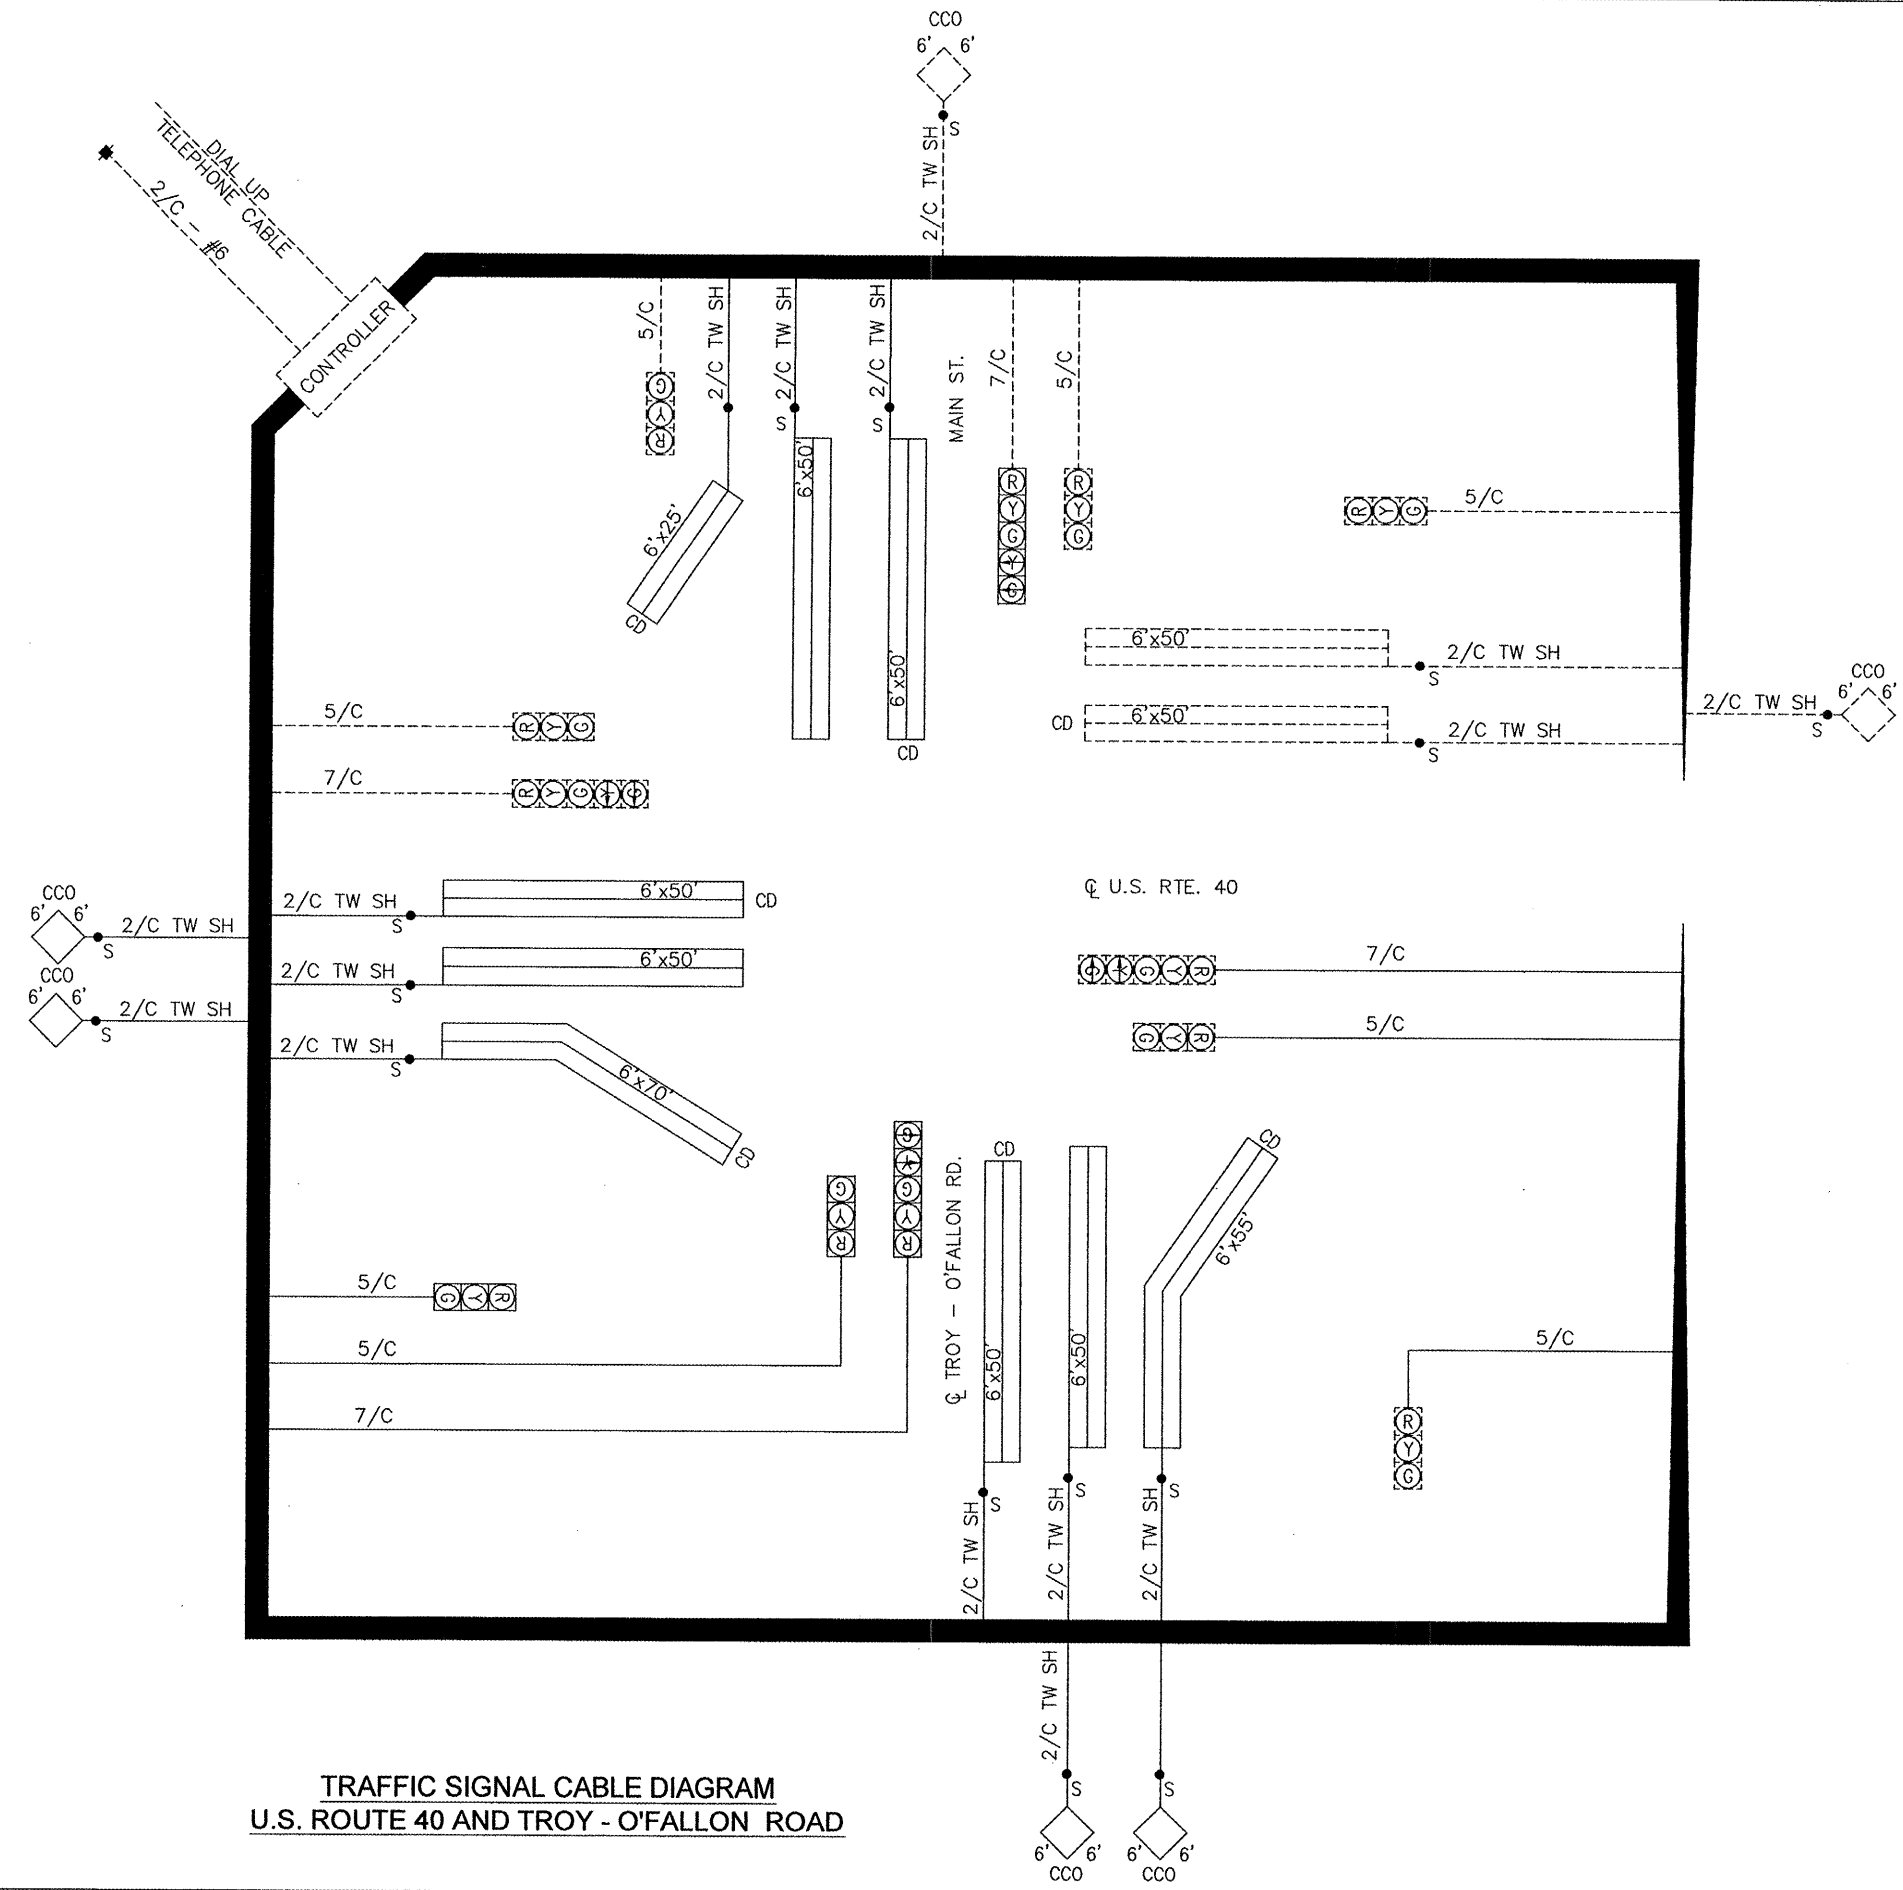

**TRAFFIC SIGNAL CABLE DIAGRAM**  
**U.S. ROUTE 40 AND TROY - O'FALLON ROAD**