


F.A.U. RTE.	SECTION	COUNTY	TOTAL SHEETS	SHEET NO.
9393	05-00025-00-TL 07-00025-01-TL	MADISON	135	122

STA. 115+00.00 TO STA. 116+00.00

FED. ROAD DIST. NO.	ILLINOIS	FED. AID PROJECT

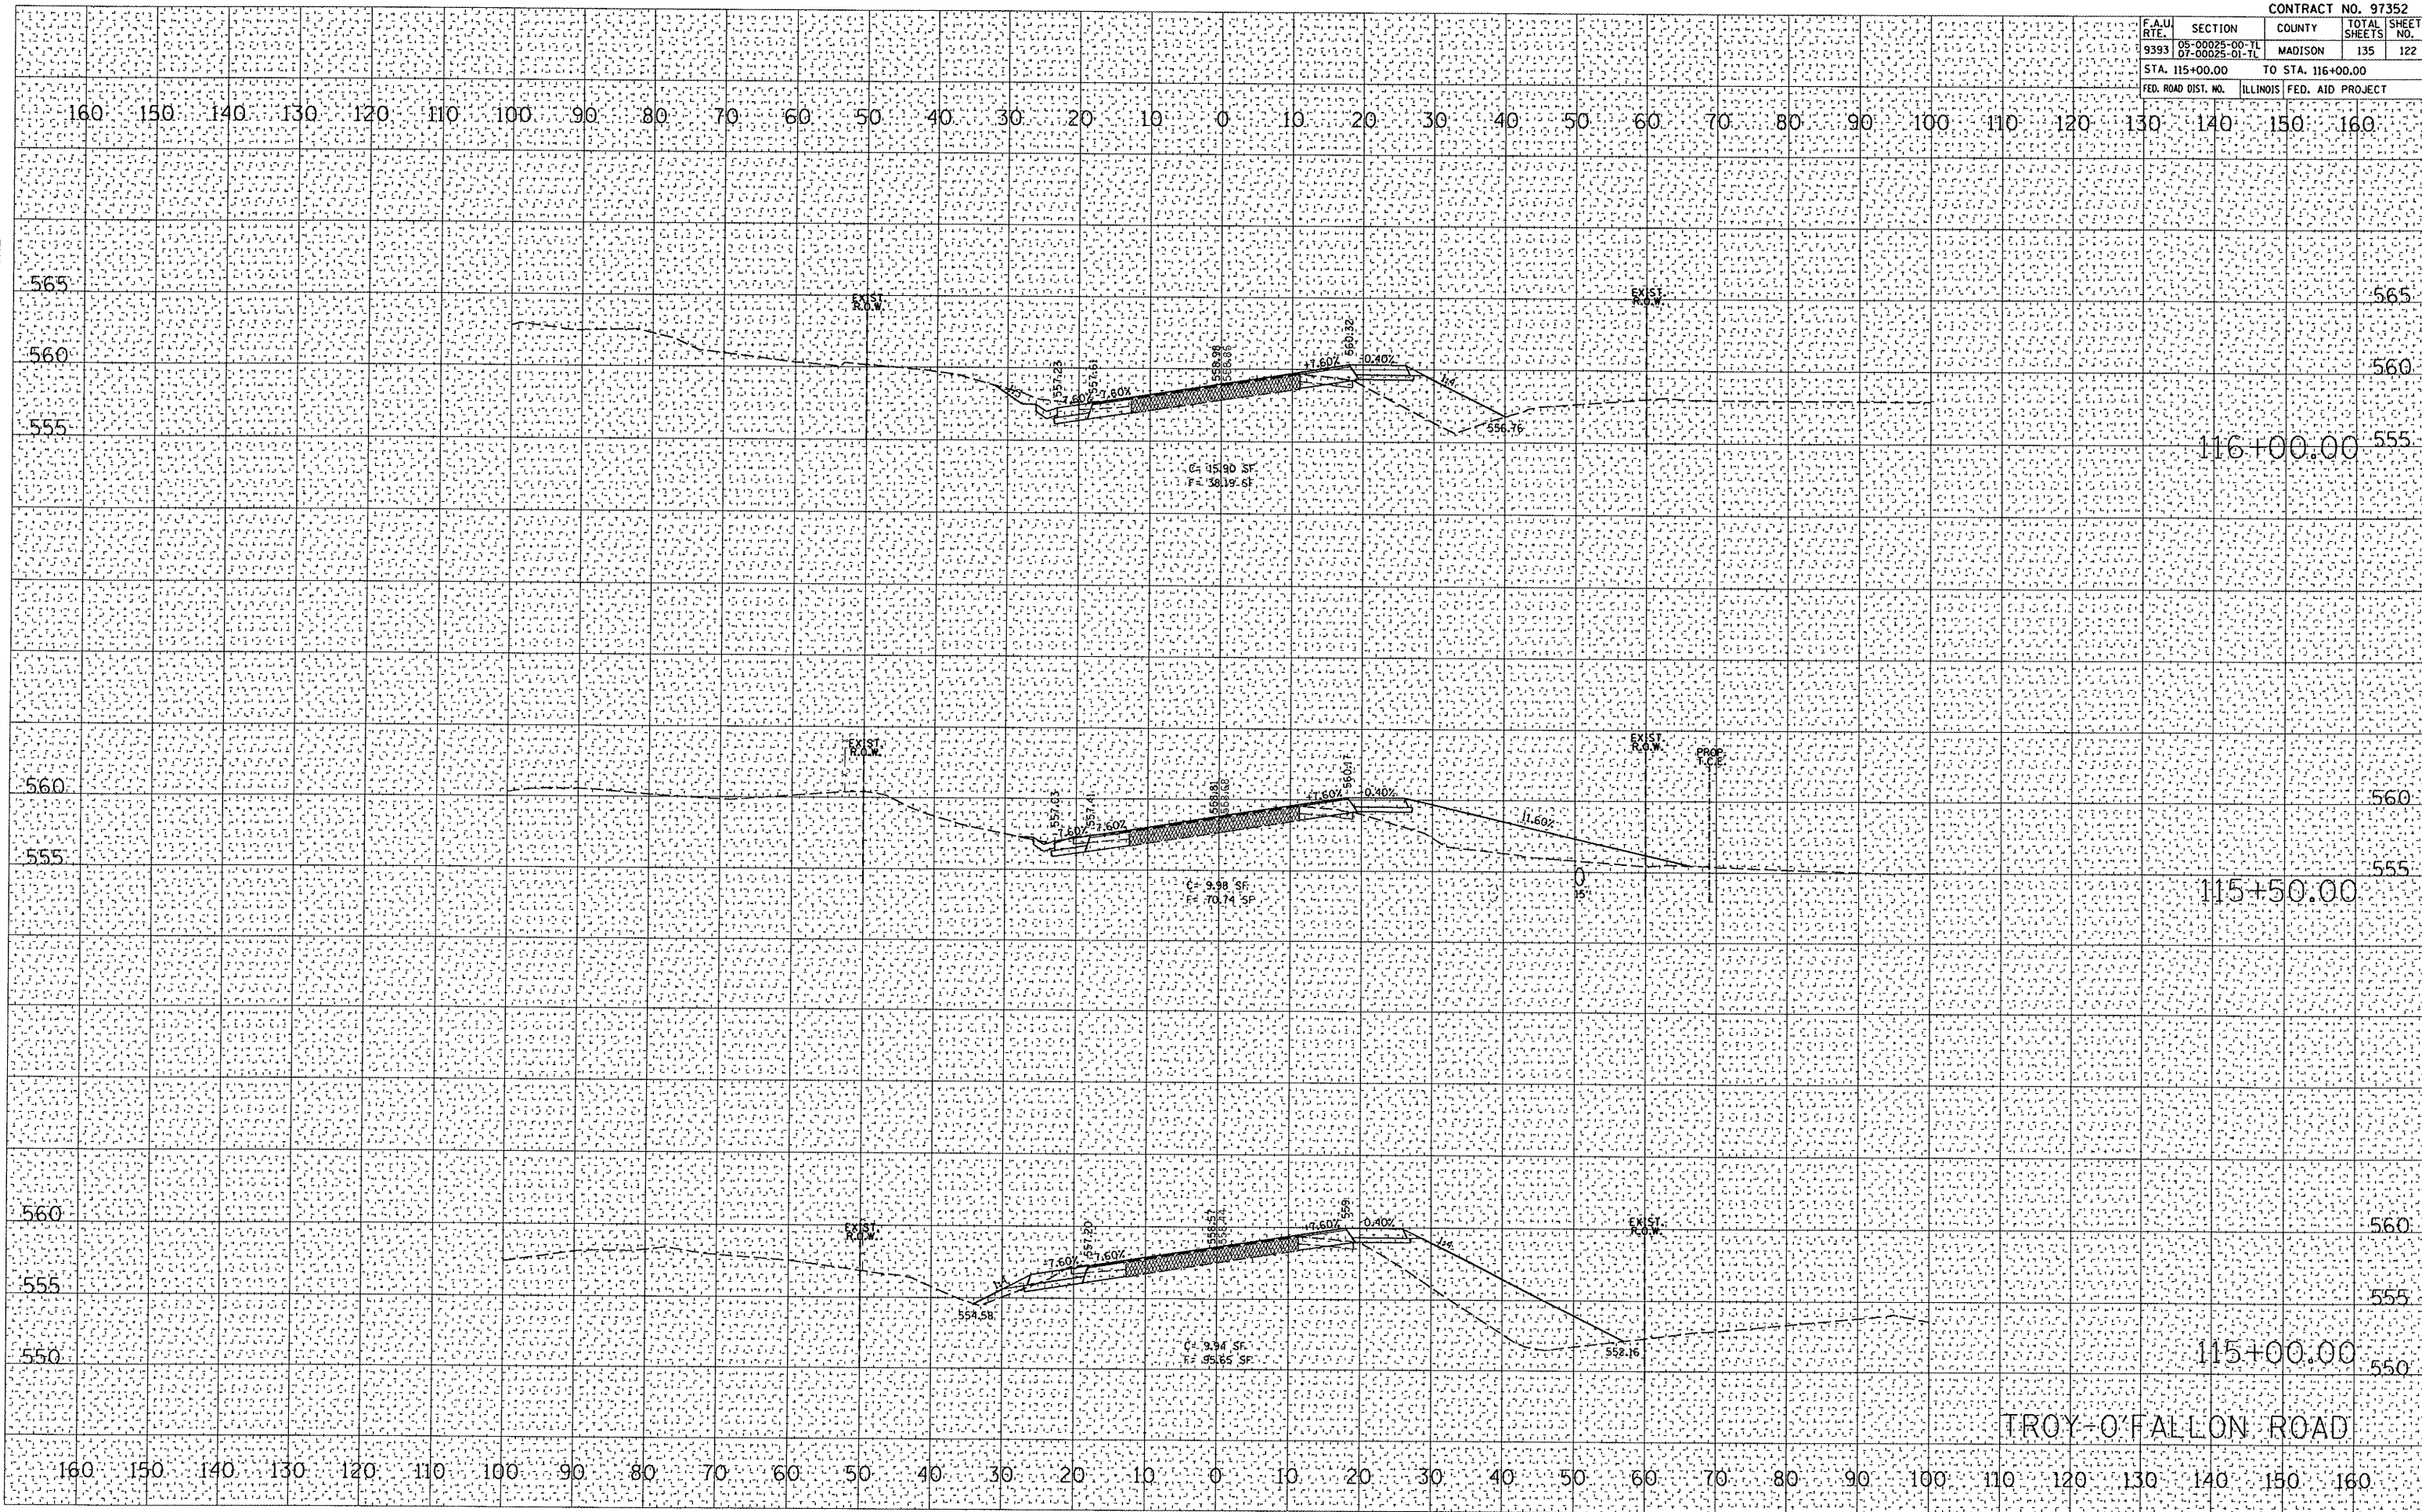

BY: \_\_\_\_\_ DATE: \_\_\_\_\_

FINN	SURVEYED
_____	_____
_____	_____
_____	_____
_____	_____

BY: \_\_\_\_\_ DATE: \_\_\_\_\_

ORIGINAL	SURVEY
_____	_____
_____	_____
_____	_____
_____	_____

PLOT DATE = 11/5/2008  
 FILE NAME = P:\950150D\950150D.dwg  
 SCALE = 21.768' / 1" IN.  
 USER NAME = jmt

TROY-O'FALLON ROAD