


DATE _____ BY _____
 ORIGINAL SURVEY _____
 CHECKED _____
 PLOTTED _____
 TEMPLATE _____
 AREAS _____
 CHECKED _____

DATE _____ BY _____
 ORIGINAL SURVEY _____
 CHECKED _____
 PLOTTED _____
 TEMPLATE _____
 AREAS _____
 CHECKED _____

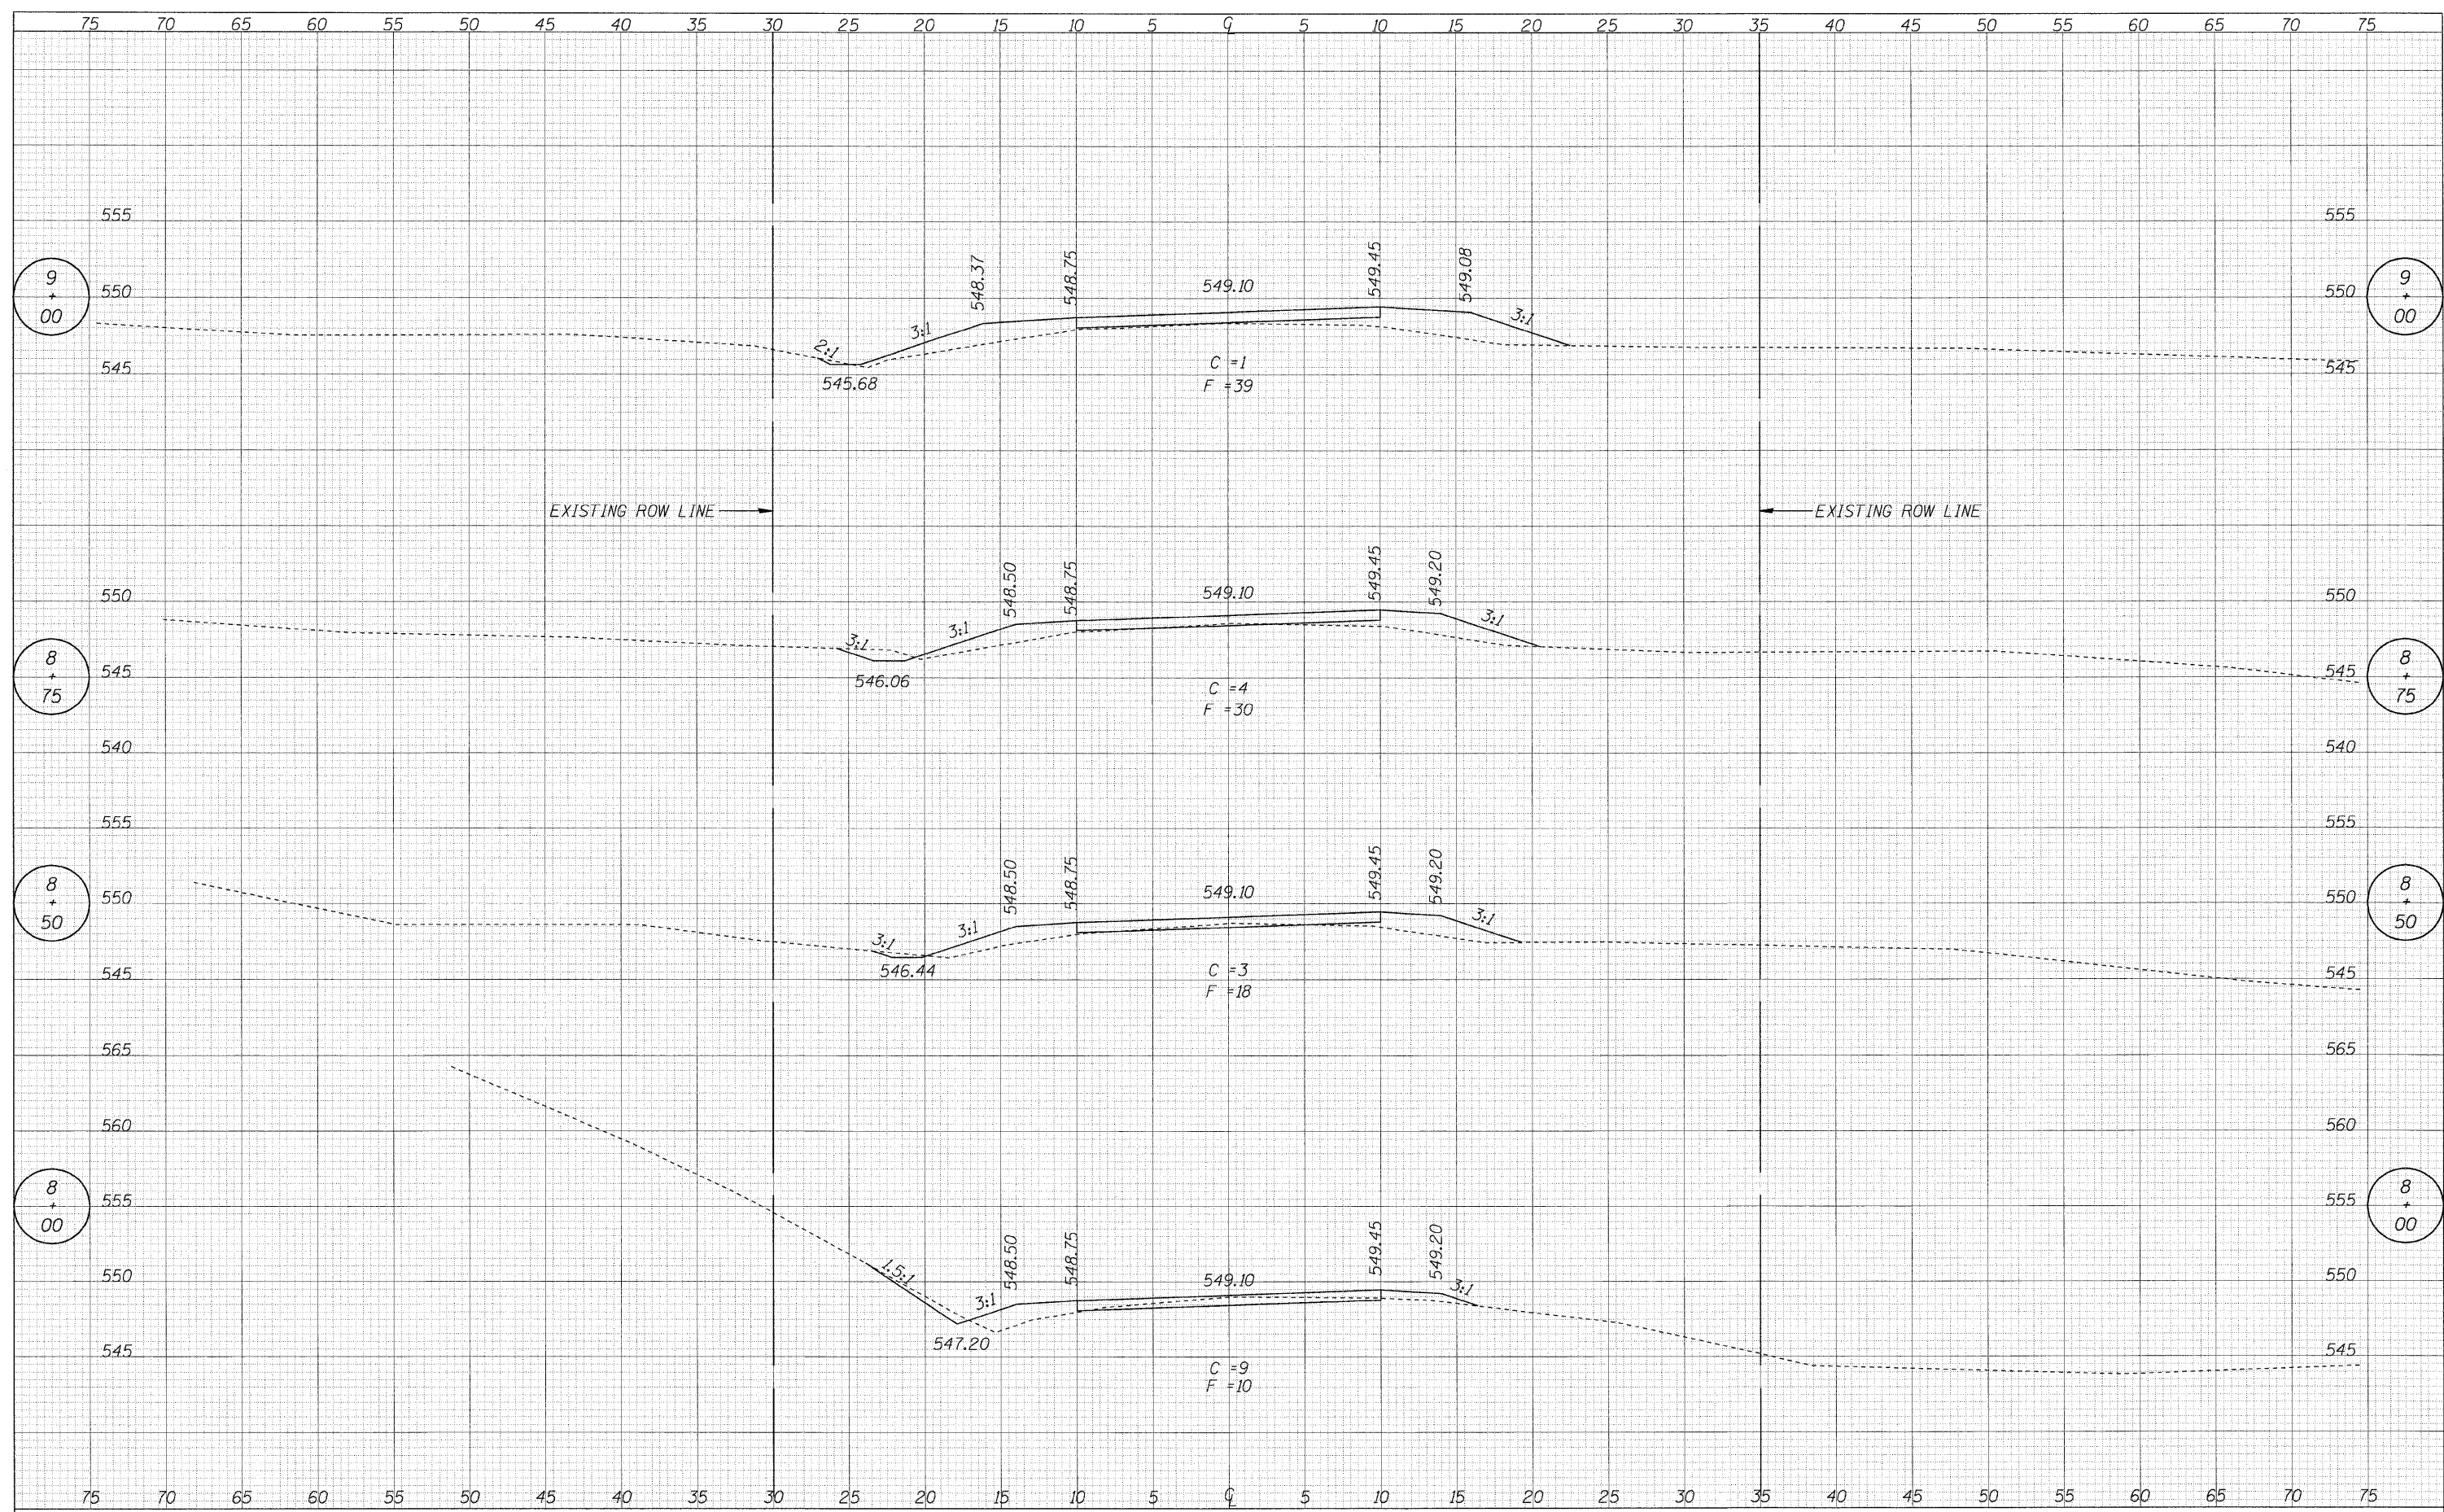

CUMMINS ENGINEERING CORPORATION	JOB = 2202	DESIGNED - NAK	REVISED -	JERSEY COUNTY KEMPER RD. IMPROVEMENTS	CROSS SECTIONS - CH 3	F.A.S. RTE.	SECTION	COUNTY	TOTAL SHEETS	SHEET NO.	
	FILE NAME = #FILE#	DRAWN - AJH	REVISED -			CH 3	06-00052-00-BR	JERSEY	18	13	
	PLOT SCALE = #SCALE#	CHECKED - NAK	REVISED -			CONTRACT NO. 97359					
	PLCT DATE = #DATE#	DATE - 9/30/2008	REVISED -			FED. ROAD DIST. NO. ILLINOIS FED. AID PROJECT					
						STA. 8+00 TO STA. 9+00					