


DATE	
BY	
FINAL SURVEY	
SURVEY PLOTTED	
NOTE BOOK	
AREAS CHECKED	
NO.	

DATE	
BY	
ORIGINAL SURVEY	
SURVEY PLOTTED	
NOTE BOOK	
AREAS CHECKED	
NO.	

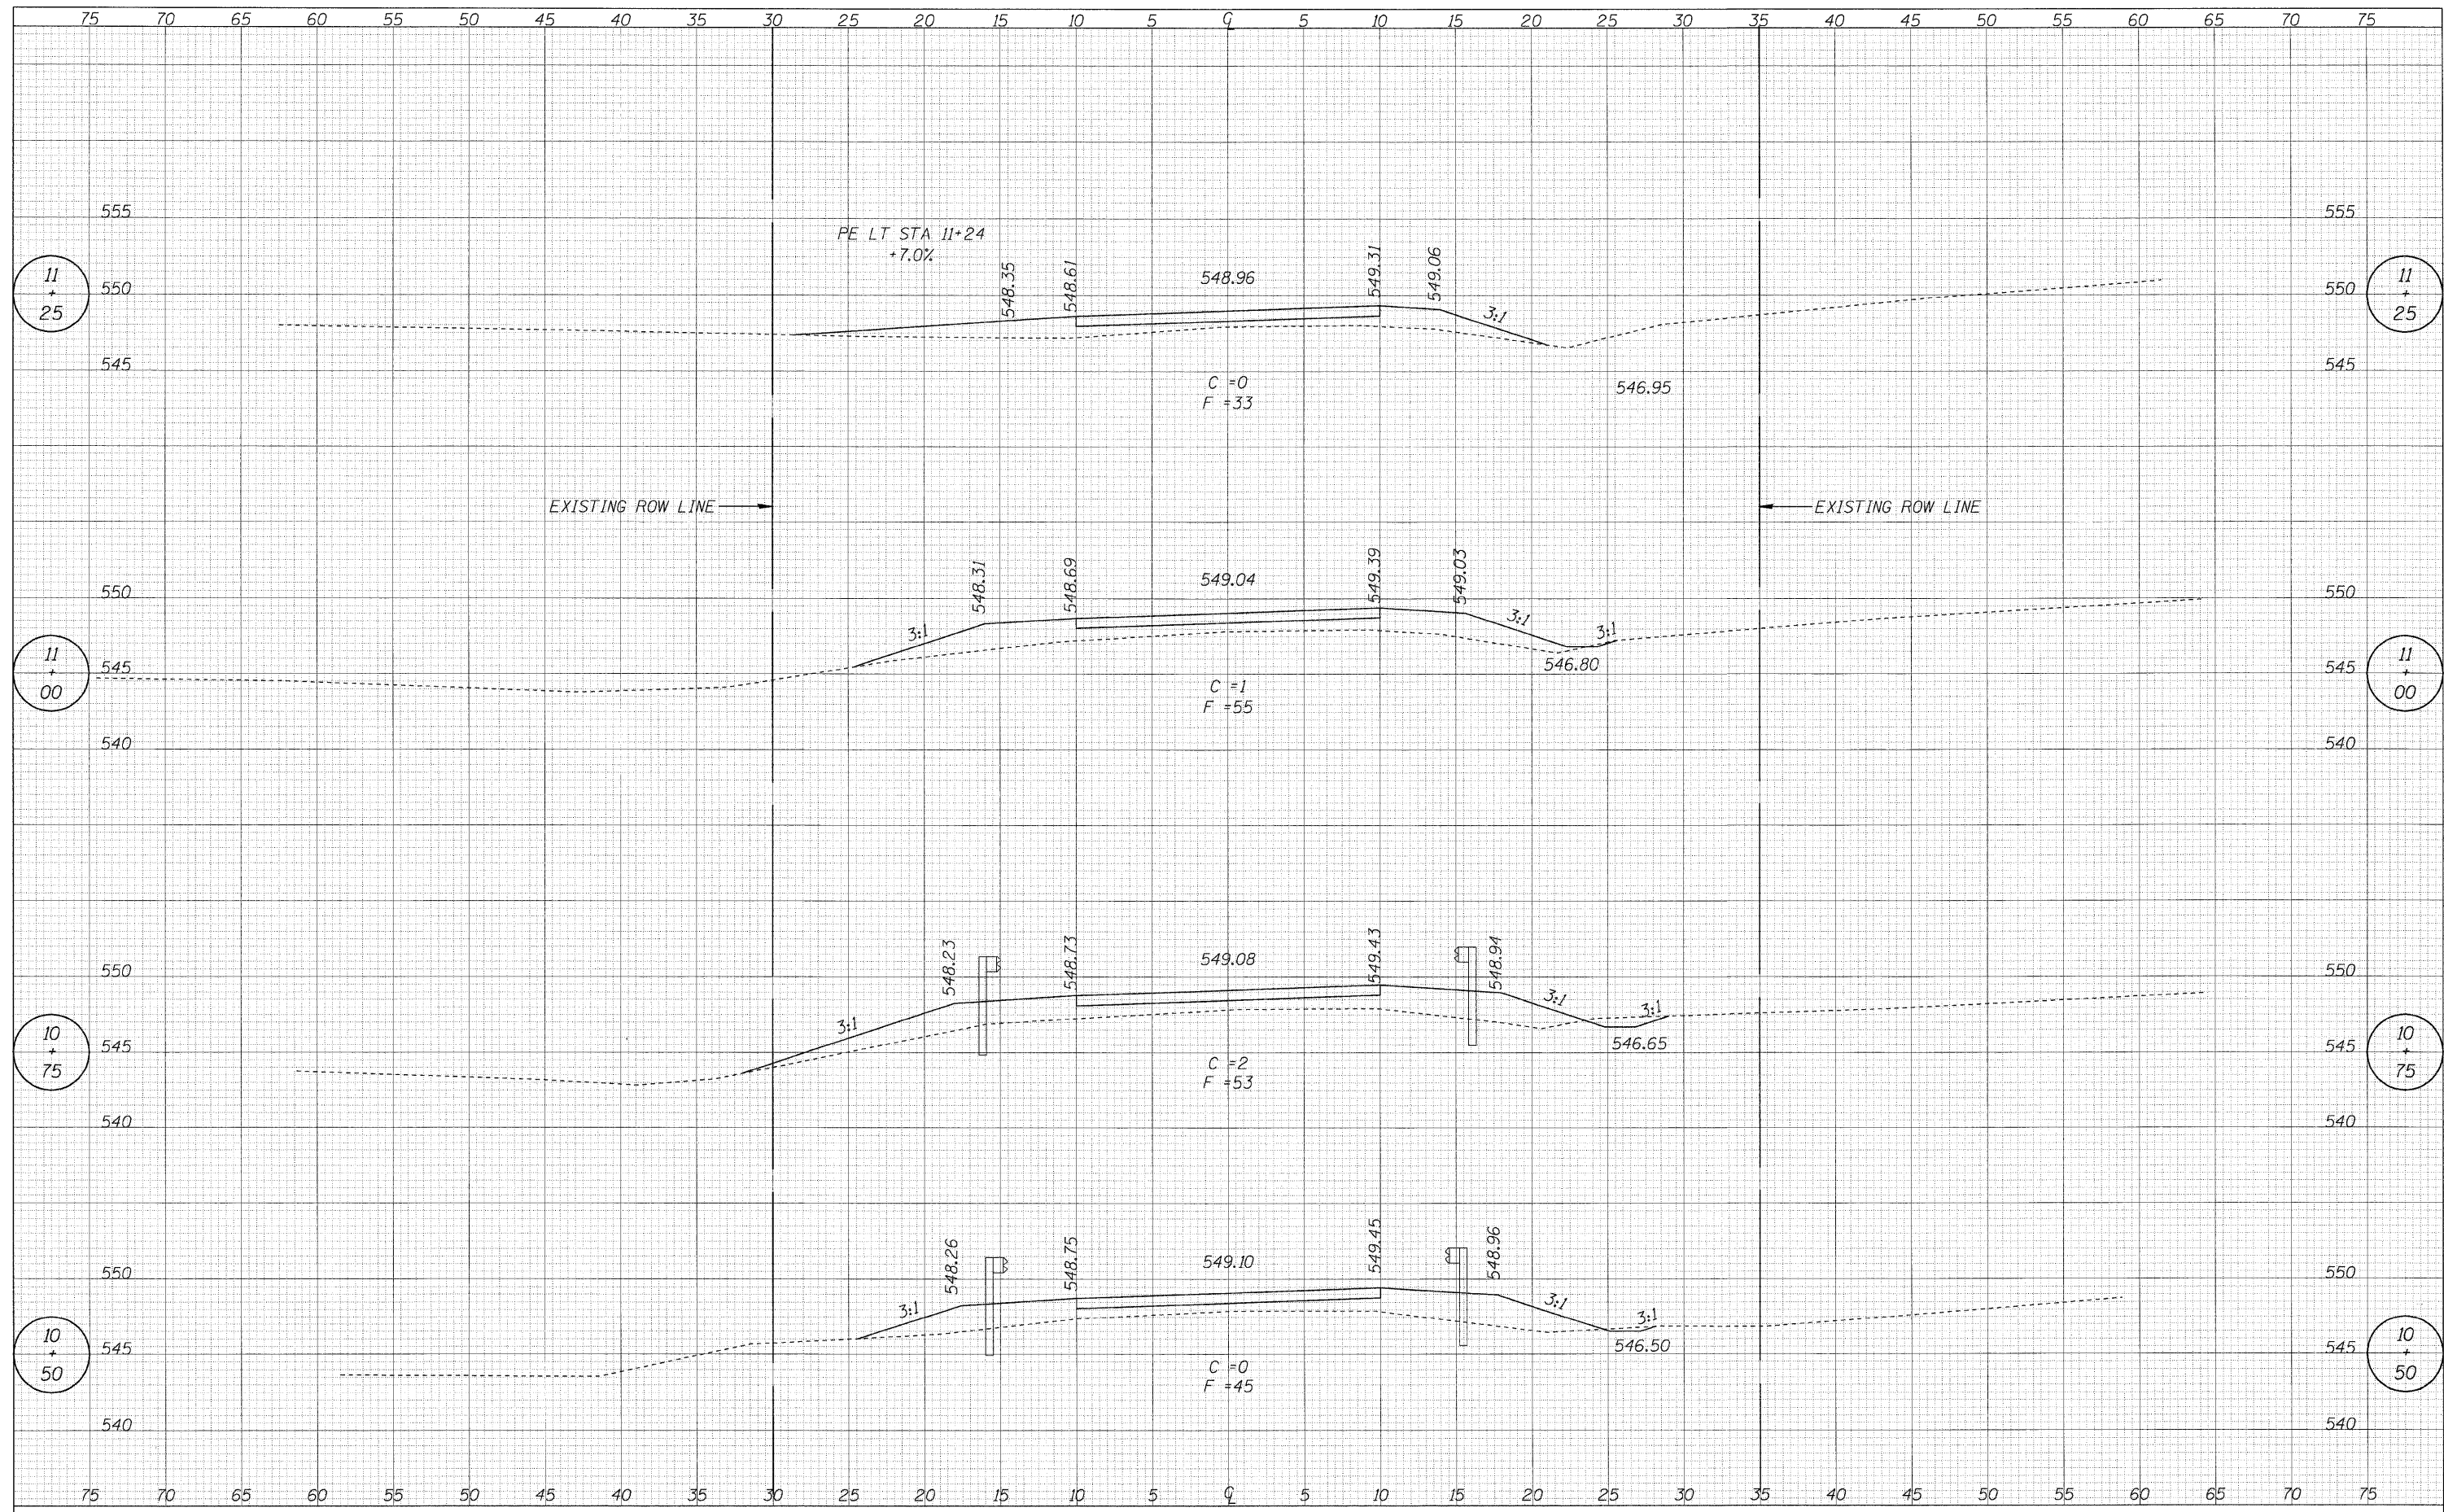

CUMMINS
ENGINEERING
CORPORATION

JOB = 2202
FILE NAME = #FILEL#
PLOT SCALE = #SCALE#
PLOT DATE = #DATE#

DESIGNED - NAK
DRAWN - AJH
CHECKED - NAK
DATE - 9/30/2008

REVISED -
REVISED -
REVISED -
REVISED -

**JERSEY COUNTY
KEMPER RD. IMPROVEMENTS**

CROSS SECTIONS - CH 3

STA. 10+50 TO STA. 11+25

F.A.S. RTE.	SECTION	COUNTY	TOTAL SHEETS	SHEET NO.
CH 3	06-00052-00-BR	JERSEY	18	16
FED. ROAD DIST. NO.		ILLINOIS FED. AID PROJECT		
		CONTRACT NO. 97359		