


FINAL	SURVEYED	DATE
SURVEY	PLOTTED	BY
NOTE BOOK	TEMPLATE	
NO.	AREAS CHECKED	

ORIGINAL	SURVEYED	DATE
SURVEY	PLOTTED	BY
NOTE BOOK	TEMPLATE	
NO.	AREAS CHECKED	

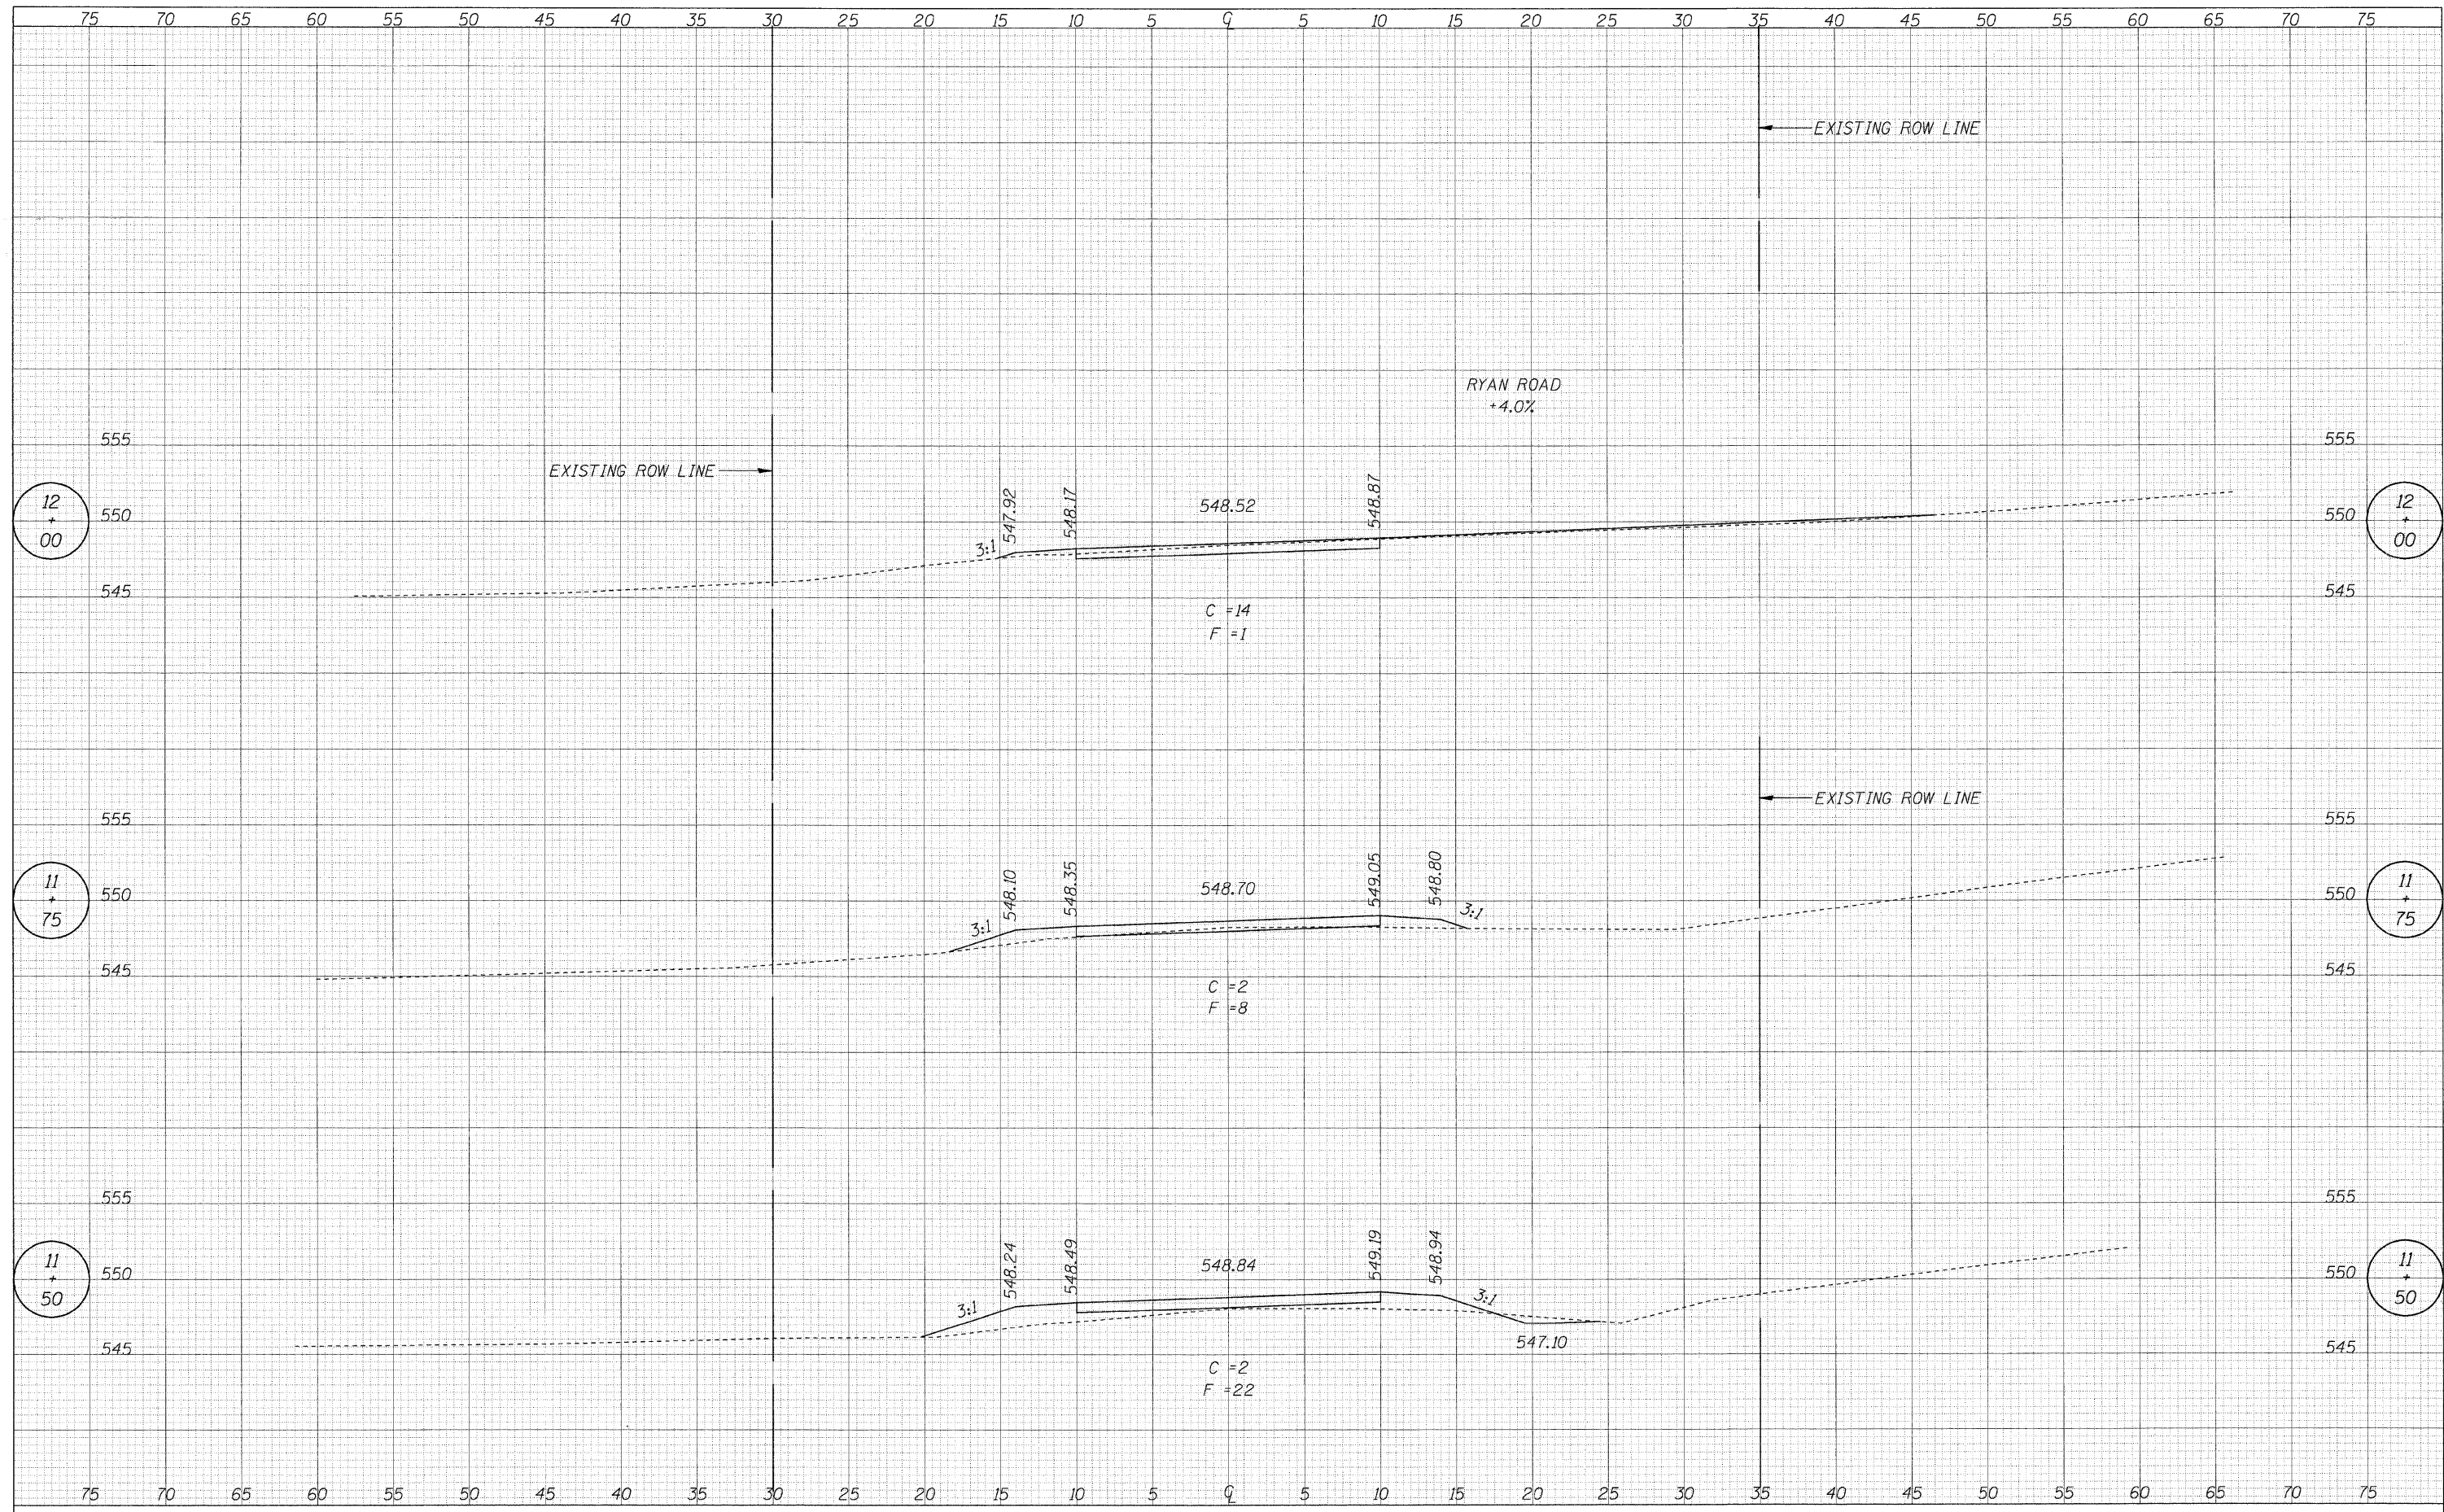

CUMMINS  
ENGINEERING  
CORPORATION

JOB = 2202  
FILE NAME = \*FILEL\*  
PLOT SCALE = \*SCALE\*  
PLOT DATE = \*DATE\*

DESIGNED - NAK  
DRAWN - AJH  
CHECKED - NAK  
DATE - 9/30/2008

REVISED -  
REVISED -  
REVISED -  
REVISED -

**JERSEY COUNTY  
KEMPER RD. IMPROVEMENTS**

**CROSS SECTIONS - CH 3**

STA. 11+50 TO STA. 12+00

F.A.S. RTE.	SECTION	COUNTY	TOTAL SHEETS	SHEET NO.
CH 3	06-00052-00-BR	JERSEY	18	17
FED. ROAD DIST. NO.		ILLINOIS FED. AID PROJECT		
		CONTRACT NO. 97359		