



PLAN	SURVEYED	DATE
	PLOTTED	
	ALIGNED	
	CHECKED	
	FILE NAME	
	NO.	

PROFILE	SURVEYED	DATE
	PLOTTED	
	GRADES	
	CHECKED	
	STRUCTURE	
	NOTATIONS	
	CHKD	
	NO.	

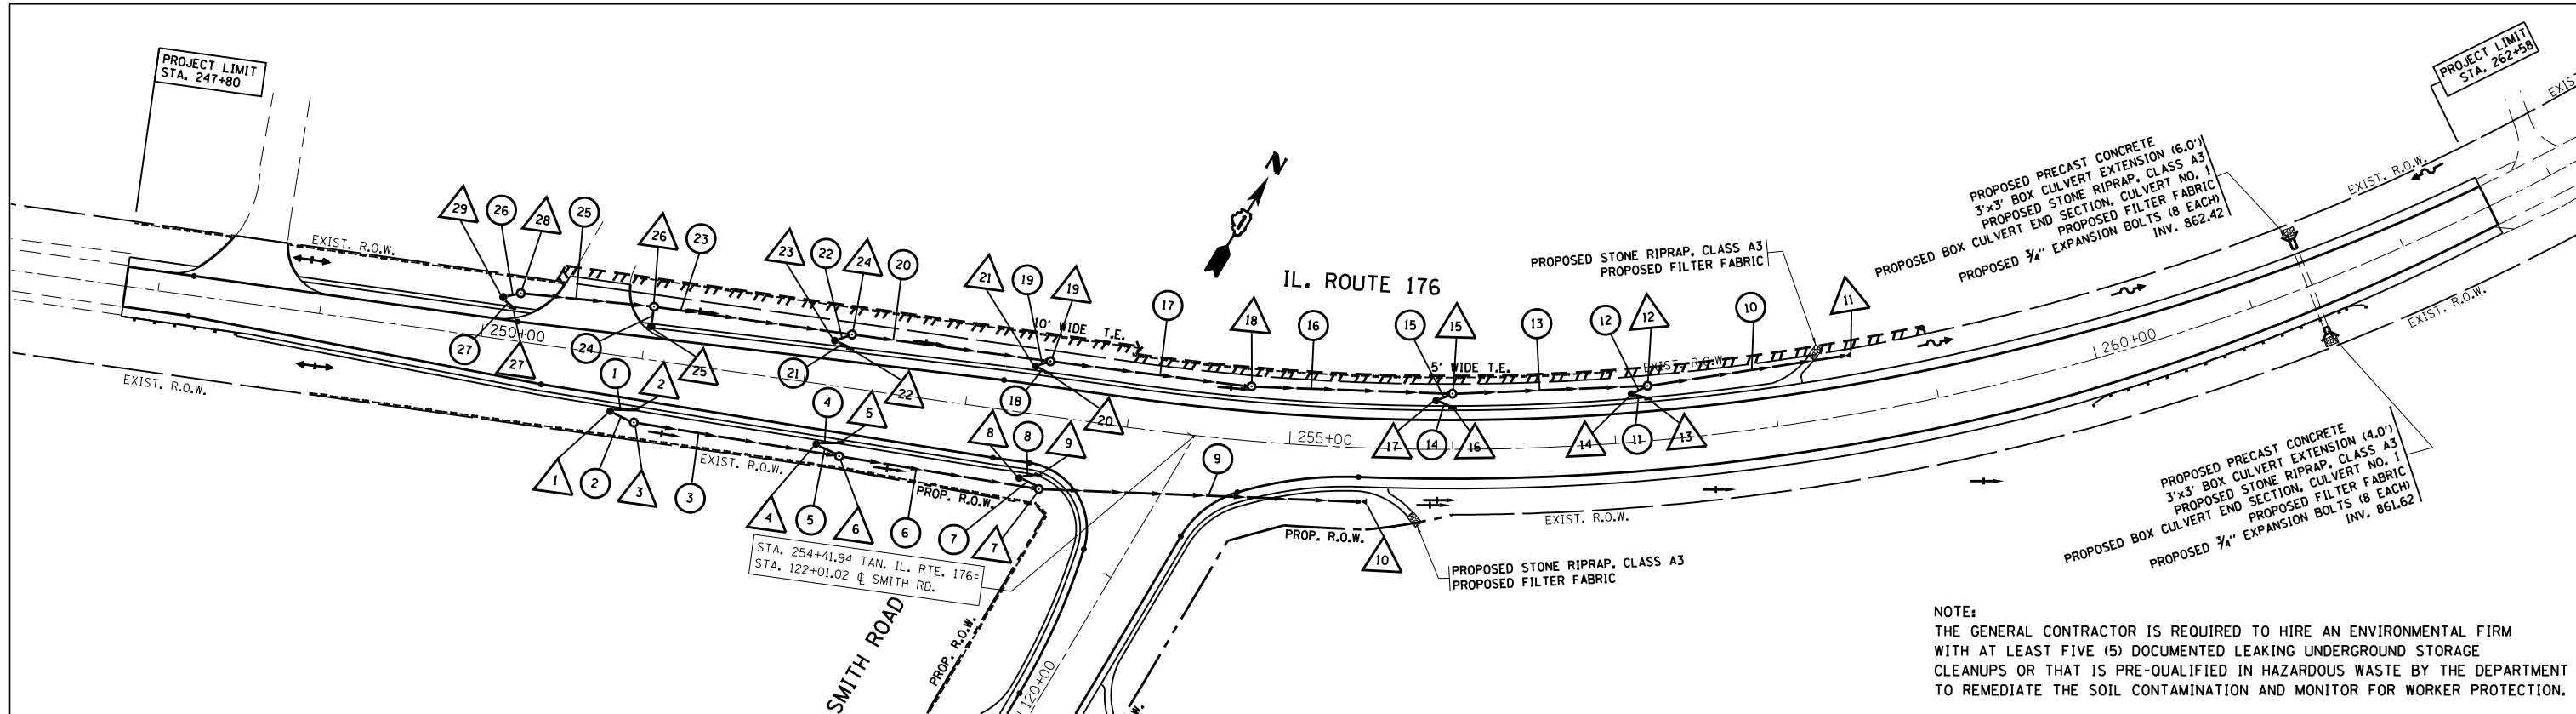

NOTE:  
 THE GENERAL CONTRACTOR IS REQUIRED TO HIRE AN ENVIRONMENTAL FIRM WITH AT LEAST FIVE (5) DOCUMENTED LEAKING UNDERGROUND STORAGE CLEANUPS OR THAT IS PRE-QUALIFIED IN HAZARDOUS WASTE BY THE DEPARTMENT TO REMEDIATE THE SOIL CONTAMINATION AND MONITOR FOR WORKER PROTECTION.

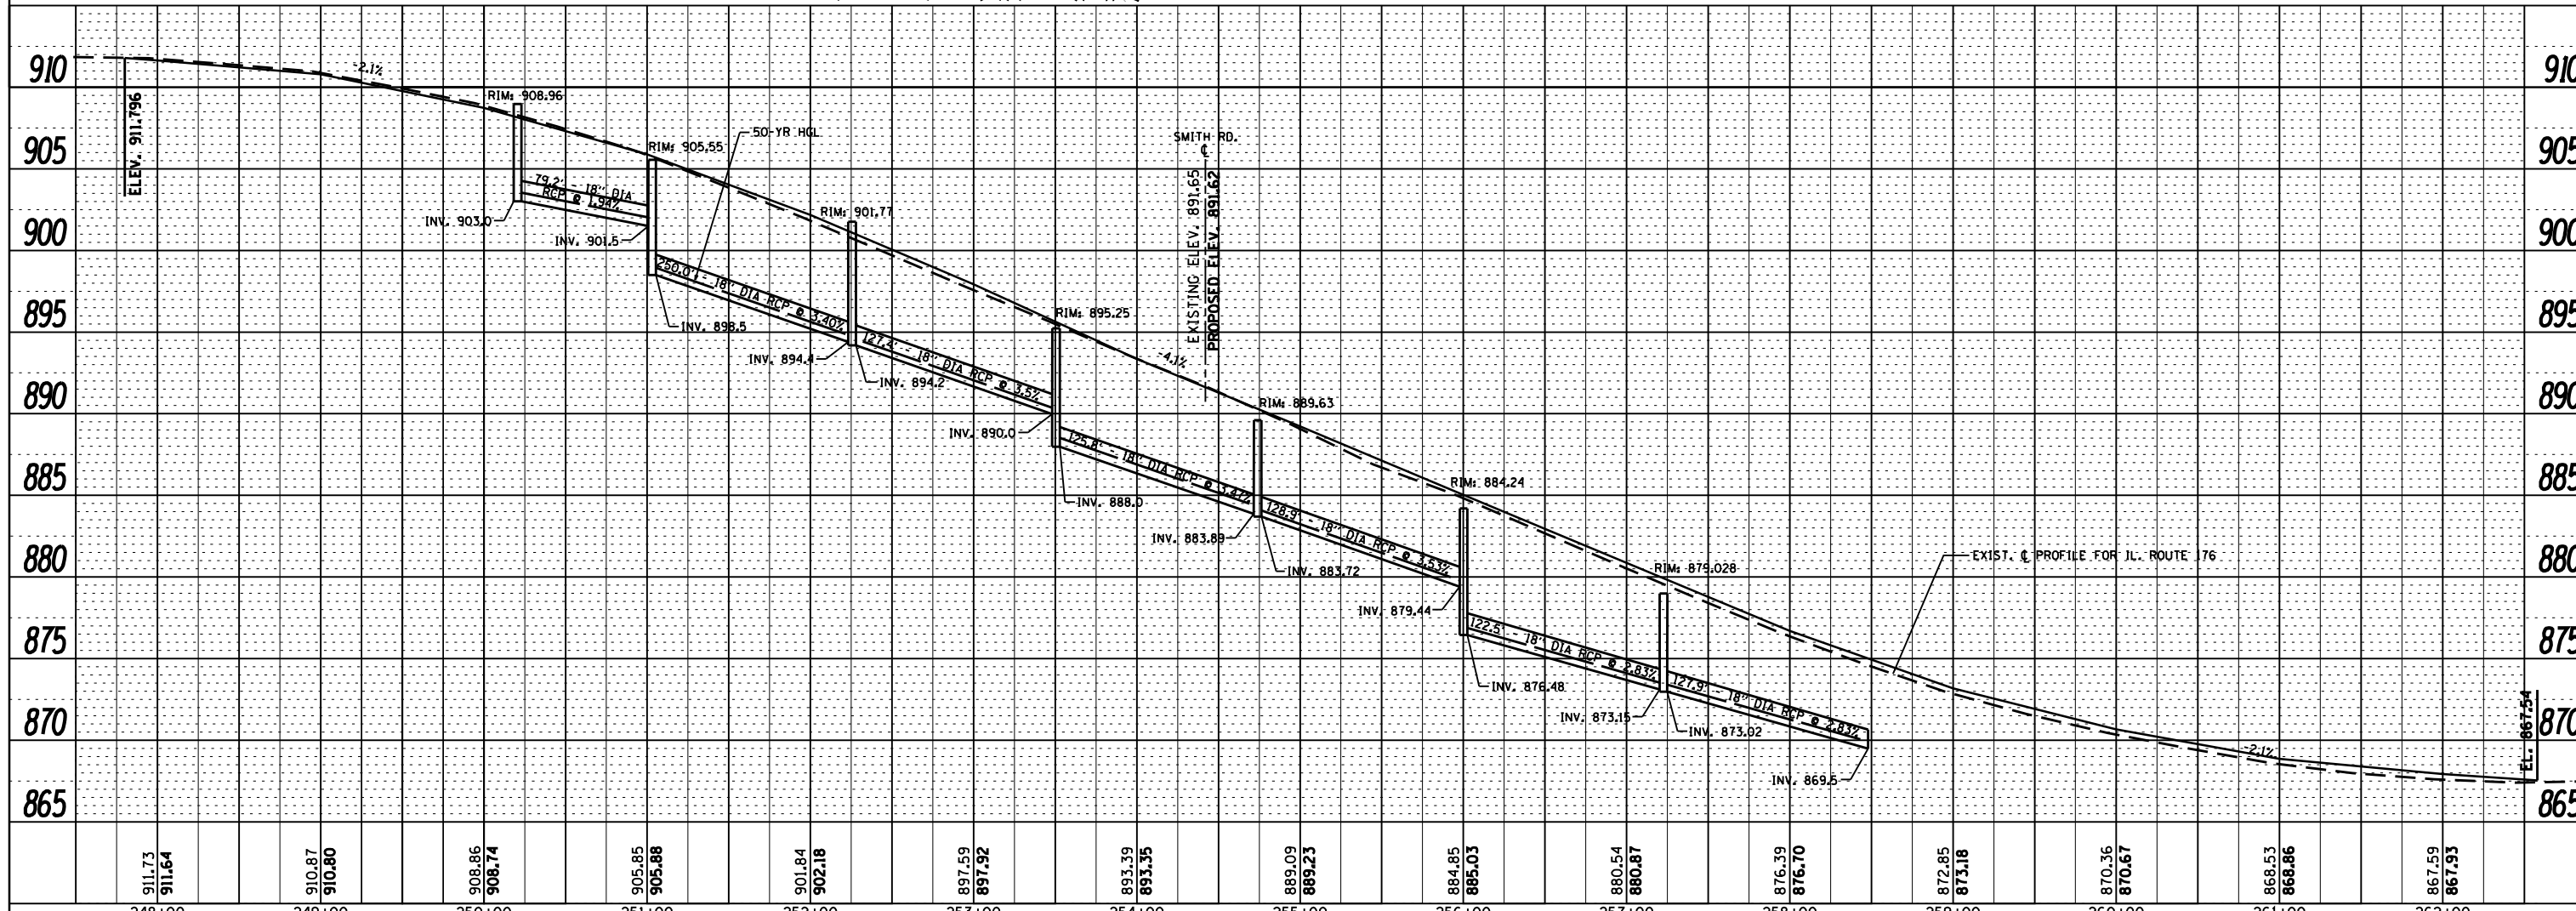

FILE NAME =	USER NAME = abreuah	DESIGNED -	REVISED -	<b>STATE OF ILLINOIS</b> <b>DEPARTMENT OF TRANSPORTATION</b>	<b>PROPOSED DRAINAGE &amp; UTILITIES PLAN &amp; LEFT SIDE PROFILE</b> <b>IL. RTE. 176 AT SMITH RD.</b>			F.A.P. RTE.	SECTION	COUNTY	TOTAL SHEETS	SHEET NO.
c:\pwork\pwork\abreuah\dms992205\PI14205\shd-drain.dgn		DRAWN -	REVISED -		335	146N-2	MCHENRY	65	27			
PLOT SCALE = 100.0000' / 1"		CHECKED -	REVISED -		<b>CONTRACT NO. 60K20</b>							
PLOT DATE = 11/1/2013		DATE -	REVISED -		ILLINOIS FED. AID PROJECT							