


TEMPORARY PAVEMENT MARKINGS

- 4" WHITE EDGE LINE - RIGHT (OUTER) EDGES
- 4" YELLOW EDGE LINE - LEFTY (INSIDE) EDGES
- 4" WHITE SKIP DASH - (30 FT. SKIP-10 FT. DASH) - BETWEEN LANES
- 4" DOUBLE YELLOW @ 11" C-C - MEDIANS AND BETWEEN OPPOSING LANES
- 6" WHITE LANE LINE - STORAGE AREA OF LEFT-TURN BAY
- 6" WHITE SKIP DASH - (6 FT. SKIP-2 FT. DASH) - LEFT-TURN BAY ENTRANCE
- 12" YELLOW DIAGONALS - (20 FT. C-C) - MEDIANS
- 24" WHITE STOP BAR - ALL LOCATIONS
- WHITE LETTERS AND SYMBOLS - TURN LANES

MAINTENANCE OF TRAFFIC LEGEND


- CONSTRUCTION AREA
- DIRECTION OF TRAFFIC
- TEMPORARY CONCRETE BARRIER WALL
- IMPACT ATTENUATOR
- TYPE II BARRICADES OR DRUMS WITH STEADY BURN LIGHTS AT 50' C-C UNLESS OTHERWISE NOTED DEVICES IN TAPER (25' C-C) DEVICES IN RADII (10' C-C)
- CONSTRUCTION SIGN
- TYPE III BARRICADES WITH FLASHING LIGHTS (2 EACH)
- ARROW BOARD
- DIRECTIONAL INDICATOR BARRICADES (TO BE USED ONLY IN LANE CLOSURE TAPERS)

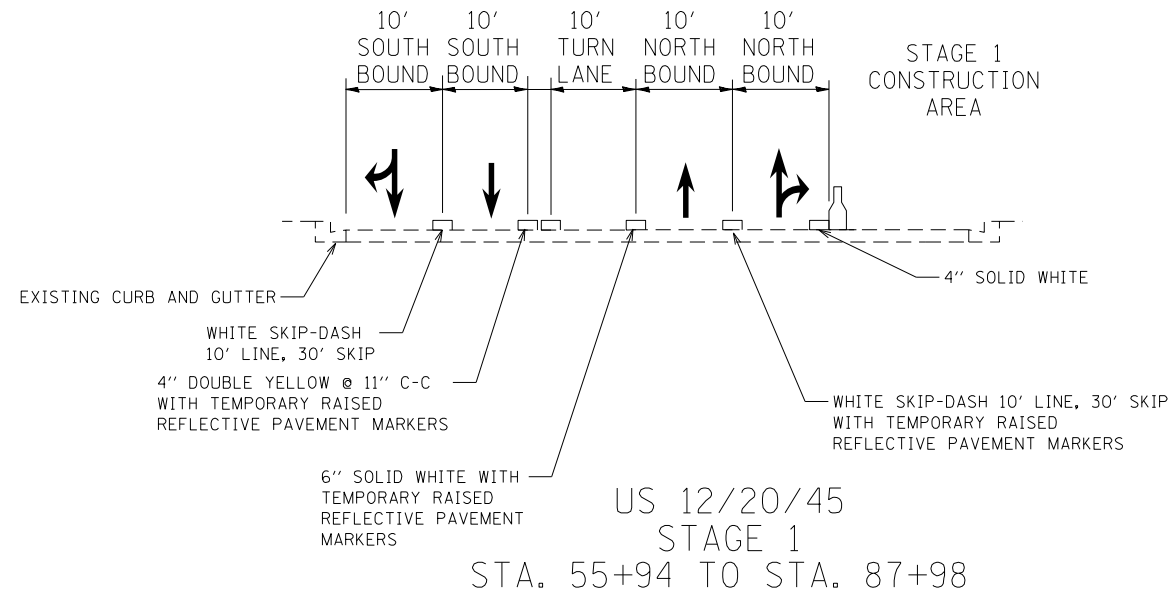

US 12/20/45
STAGE 1
STA. 55+94 TO STA. 87+98

NOTES:

* - ONLY WHEN WORKERS/FLAGGERS ARE ON JOBSITE

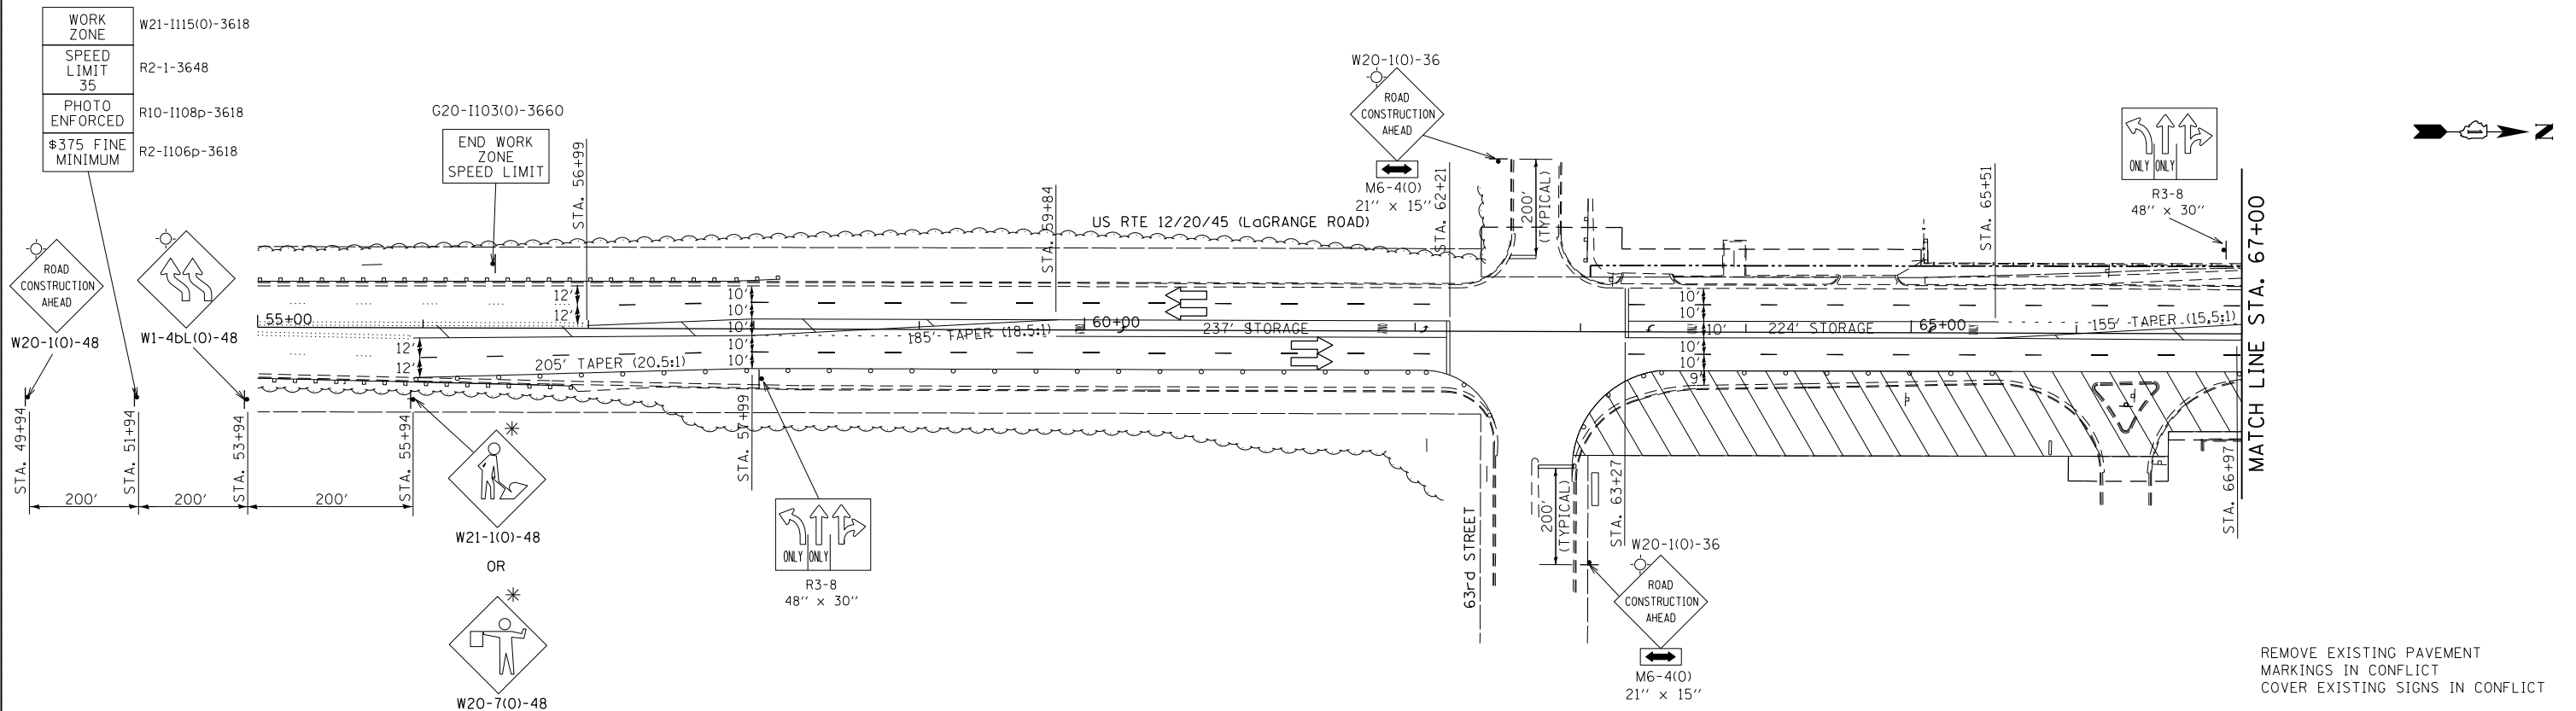

REMOVE EXISTING PAVEMENT MARKINGS IN CONFLICT
COVER EXISTING SIGNS IN CONFLICT

FILE NAME =	USER NAME = #USER#	DESIGNED - TA	REVISED -	STATE OF ILLINOIS DEPARTMENT OF TRANSPORTATION	MAINTENANCE OF TRAFFIC - STAGE 1 US RTE 1220/45 (LaGRANGE ROAD)			F.A.P. RTE. 330	SECTION 2010-082-1	COUNTY COOK	TOTAL SHEETS 152	SHEET NO. 22	
#FILEL#	PLOT SCALE = #SCALE#	DRAWN - BCD	REVISED -		SCALE: 1"=50'	SHEET NO. OF SHEETS	STA. 55+00 TO STA. 67+00	CONTRACT NO. 60L73		ILLINOIS FED. AID PROJECT			
	PLOT DATE = #DATE#	CHECKED - TA	REVISED -										
		DATE - 10-16-13	REVISED -										