

|                    |                  |
|--------------------|------------------|
| WORK ZONE          | W21-1115(O)-3618 |
| SPEED LIMIT        | R2-1-3648        |
| PHOTO ENFORCED     | R10-1108p-3618   |
| \$375 FINE MINIMUM | R2-1106p-3618    |

|                    |                  |
|--------------------|------------------|
| WORK ZONE          | W21-1115(O)-3618 |
| SPEED LIMIT        | R2-1-3648        |
| PHOTO ENFORCED     | R10-1108p-3618   |
| \$375 FINE MINIMUM | R2-1106p-3618    |


|                    |                  |
|--------------------|------------------|
| WORK ZONE          | W21-1115(O)-3618 |
| SPEED LIMIT        | R2-1-3648        |
| PHOTO ENFORCED     | R10-1108p-3618   |
| \$375 FINE MINIMUM | R2-1106p-3618    |

**MAINTENANCE OF TRAFFIC LEGEND**

- CONSTRUCTION AREA
- DIRECTION OF TRAFFIC
- TEMPORARY CONCRETE BARRIER WALL
- IMPACT ATTENUATOR
- TYPE II BARRICADES OR DRUMS WITH STEADY BURN LIGHTS AT 50' C-C UNLESS OTHERWISE NOTED DEVICES IN TAPER (25' C-C) DEVICES IN RADII (10' C-C)
- CONSTRUCTION SIGN
- TYPE III BARRICADES WITH FLASHING LIGHTS (2 EACH)
- ARROW BOARD
- DIRECTIONAL INDICATOR BARRICADES (TO BE USED ONLY IN LANE CLOSURE TAPERS)

- TEMPORARY PAVEMENT MARKINGS**
- 4" WHITE EDGE LINE - RIGHT (OUTER) EDGES
  - 4" YELLOW EDGE LINE - LEFTY (INSIDE) EDGES
  - 4" WHITE SKIP DASH - (30 FT. SKIP-10 FT. DASH) - BETWEEN LANES
  - 4" DOUBLE YELLOW @ 11" C-C - MEDIANS AND BETWEEN OPPOSING LANES
  - 6" WHITE LANE LINE - STORAGE AREA OF LEFT-TURN BAY
  - 6" WHITE SKIP DASH - (6 FT. SKIP-2 FT. DASH) - LEFT-TURN BAY ENTRANCE
  - 12" YELLOW DIAGONALS - (20 FT. C-C) - MEDIANS
  - 24" WHITE STOP BAR - ALL LOCATIONS
  - WHITE LETTERS AND SYMBOLS - TURN LANES

**NOTES:**  
 \* - ONLY WHEN WORKERS/FLAGGERS ARE ON JOBSITE

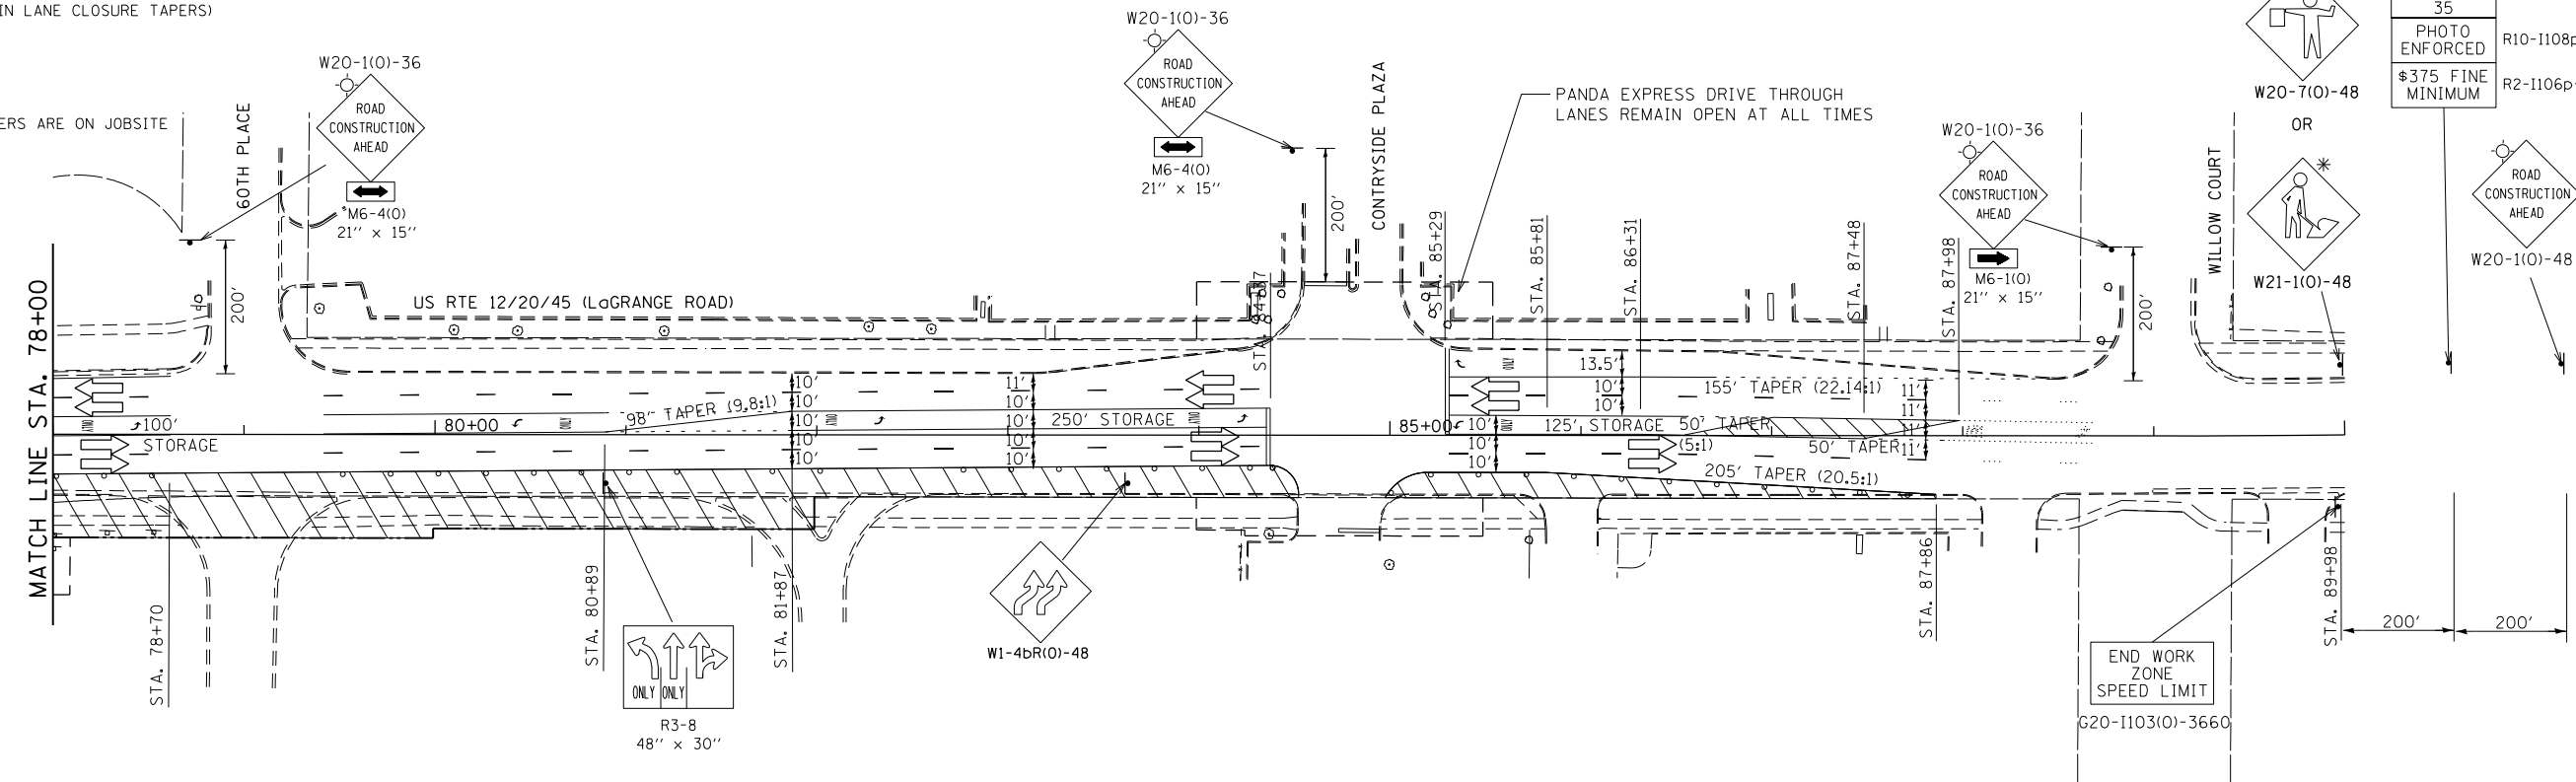

REMOVE EXISTING PAVEMENT MARKINGS IN CONFLICT  
 COVER EXISTING SIGNS IN CONFLICT

|              |                      |                 |           |   |   |                     |                          |                           |                 |                    |             |                  |              |
|--------------|----------------------|-----------------|-----------|---|---|---------------------|--------------------------|---------------------------|-----------------|--------------------|-------------|------------------|--------------|
| FILE NAME =  | USER NAME = #USER#   | DESIGNED - TA   | REVISED - | <b>STATE OF ILLINOIS<br/>DEPARTMENT OF TRANSPORTATION</b> | <b>MAINTENANCE OF TRAFFIC - STAGE 1<br/>US 12/20/45 (LaGRANGE ROAD)</b> |                     |                          |                           | F.A.P. RTE. 330 | SECTION 2010-082-1 | COUNTY COOK | TOTAL SHEETS 152 | SHEET NO. 23 |
| #FILEL#      | PLOT SCALE = #SCALE# | DRAWN - BCD     | REVISED - |   | SCALE: 1"=50'   | SHEET NO. OF SHEETS | STA. 67+00 TO STA. 90+00 | ILLINOIS FED. AID PROJECT |                 | CONTRACT NO. 60L73 |             |                  |              |
| CHECKED - TA | PLOT DATE = #DATE#   | DATE - 10-16-13 | REVISED - |   |   |                     |                          |                           |                 |                    |             |                  |              |
|              |                      |                 |           |   |   |                     |                          |                           |                 |                    |             |                  |              |