






 

 

MAINTENANCE OF TRAFFIC LEGEND



-  CONSTRUCTION AREA
-  DIRECTION OF TRAFFIC
-  TEMPORARY CONCRETE BARRIER WALL
-  IMPACT ATTENUATOR
-  TYPE II BARRICADES OR DRUMS WITH STEADY BURN LIGHTS AT 50' C-C UNLESS OTHERWISE NOTED DEVICES IN TAPER (25' C-C) DEVICES IN RADII (10' C-C)
-  CONSTRUCTION SIGN
-  TYPE III BARRICADES WITH FLASHING LIGHTS (2 EACH)
-  ARROW BOARD
-  DIRECTIONAL INDICATOR BARRICADES (TO BE USED ONLY IN LANE CLOSURE TAPERS)

 NOTES:

* - ONLY WHEN WORKERS/FLAGGERS ARE ON JOBSITE

TEMPORARY PAVEMENT MARKINGS

- 4" WHITE EDGE LINE - RIGHT (OUTER) EDGES
- 4" YELLOW EDGE LINE - LEFTY (INSIDE) EDGES
- 4" WHITE SKIP DASH - (30 FT. SKIP-10 FT. DASH) - BETWEEN LANES
- 4" DOUBLE YELLOW @ 11" C-C - MEDIANS AND BETWEEN OPPOSING LANES
- 6" WHITE LANE LINE - STORAGE AREA OF LEFT-TURN BAY
- 6" WHITE SKIP DASH - (6 FT. SKIP-2 FT. DASH) - LEFT-TURN BAY ENTRANCE
- 12" YELLOW DIAGONALS - (20 FT. C-C) - MEDIANS
- 24" WHITE STOP BAR - ALL LOCATIONS
- WHITE LETTERS AND SYMBOLS - TURN LANES

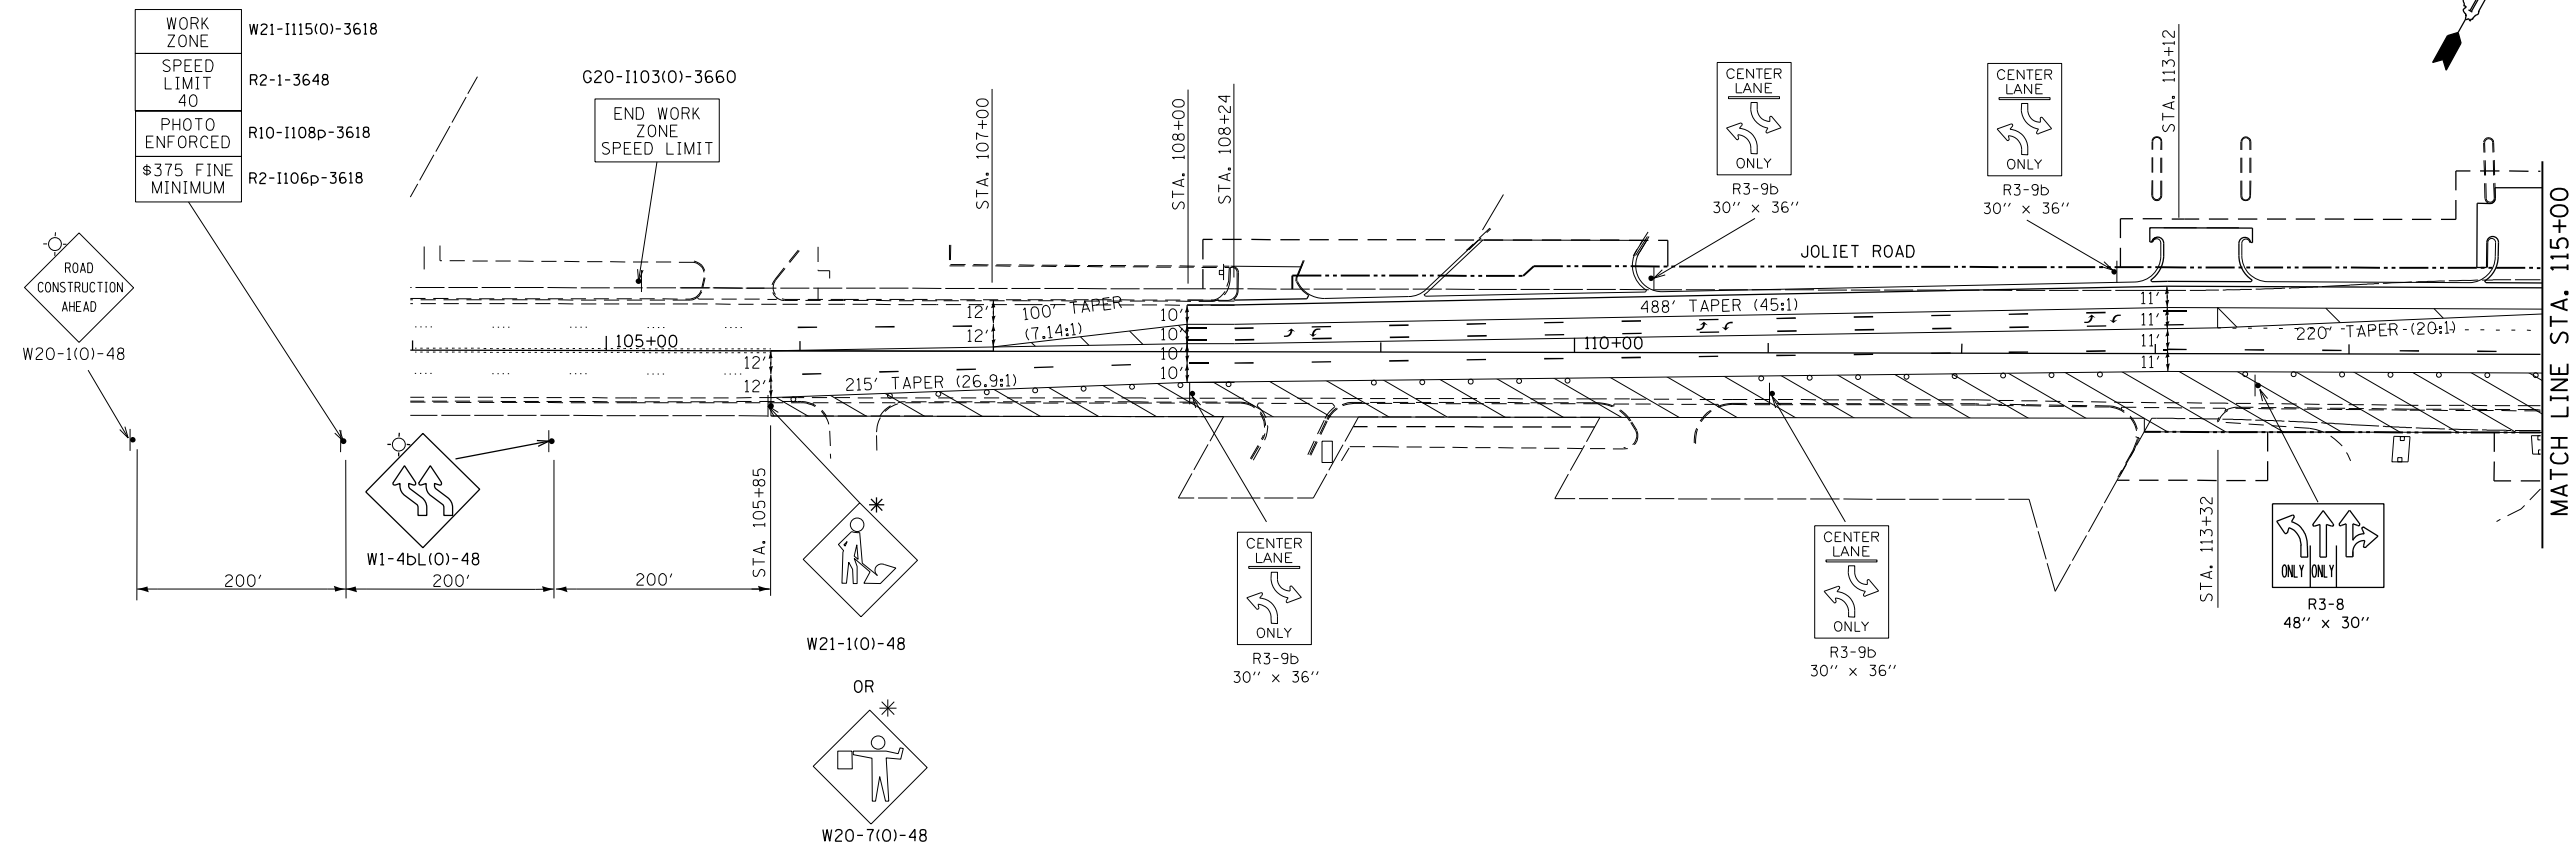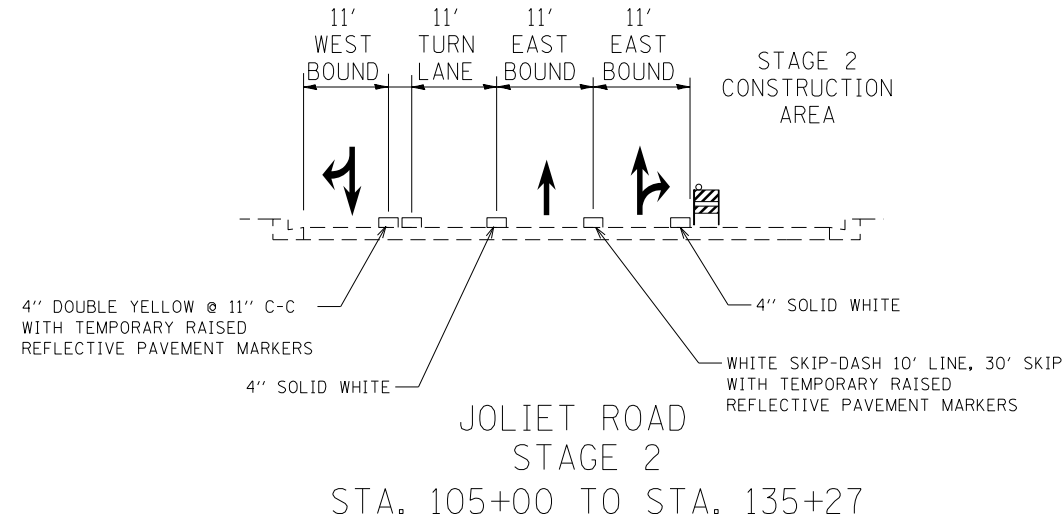

REMOVE EXISTING PAVEMENT MARKINGS IN CONFLICT
COVER EXISTING SIGNS IN CONFLICT

FILE NAME = #FILEL#	USER NAME = #USER#	DESIGNED - TA	REVISED -	STATE OF ILLINOIS DEPARTMENT OF TRANSPORTATION	MAINTENANCE OF TRAFFIC-STAGE 2 JOLIET ROAD			F.A.P. RTE. 330	SECTION 2010-082-1	COUNTY COOK	TOTAL SHEETS 152	SHEET NO. 28
	PLOT SCALE = #SCALE#	CHECKED - TA	REVISED -		SCALE: 1"=50'	SHEET NO. OF SHEETS	STA. 104+00 TO STA. 115+00	CONTRACT NO. 60L73				
	PLOT DATE = #DATE#	DATE - 10-16-13	REVISED -		ILLINOIS FED. AID PROJECT							