

**MAINTENANCE OF TRAFFIC LEGEND**


- CONSTRUCTION AREA
- DIRECTION OF TRAFFIC
- TEMPORARY CONCRETE BARRIER WALL
- IMPACT ATTENUATOR
- TYPE II BARRICADES OR DRUMS WITH STEADY BURN LIGHTS AT 50' C-C UNLESS OTHERWISE NOTED DEVICES IN TAPER (25' C-C) DEVICES IN RADII (10' C-C)
- CONSTRUCTION SIGN
- TYPE III BARRICADES WITH FLASHING LIGHTS (2 EACH)
- ARROW BOARD
- DIRECTIONAL INDICATOR BARRICADES (TO BE USED ONLY IN LANE CLOSURE TAPERS)

**NOTES:**

\* - ONLY WHEN WORKERS/FLAGGERS ARE ON JOBSITE

**TEMPORARY PAVEMENT MARKINGS**

- 4" WHITE EDGE LINE - RIGHT (OUTER)
- 4" YELLOW EDGE LINE - LEFTY (INSIDE)
- 4" WHITE SKIP DASH - (30 FT. SKIP-10 FT. DASH) - BETWEEN LANES
- 4" DOUBLE YELLOW @ 11" C-C - MEDIANS AND BETWEEN OPPOSING LANES
- 6" WHITE LANE LINE - STORAGE AREA OF LEFT-TURN BAY
- 6" WHITE SKIP DASH - (6 FT. SKIP-2 FT. DASH) - LEFT-TURN BAY ENTRANCE
- 12" YELLOW DIAGONALS - (20 FT. C-C) - MEDIANS
- 24" WHITE STOP BAR - ALL LOCATIONS
- WHITE LETTERS AND SYMBOLS - TURN LANES

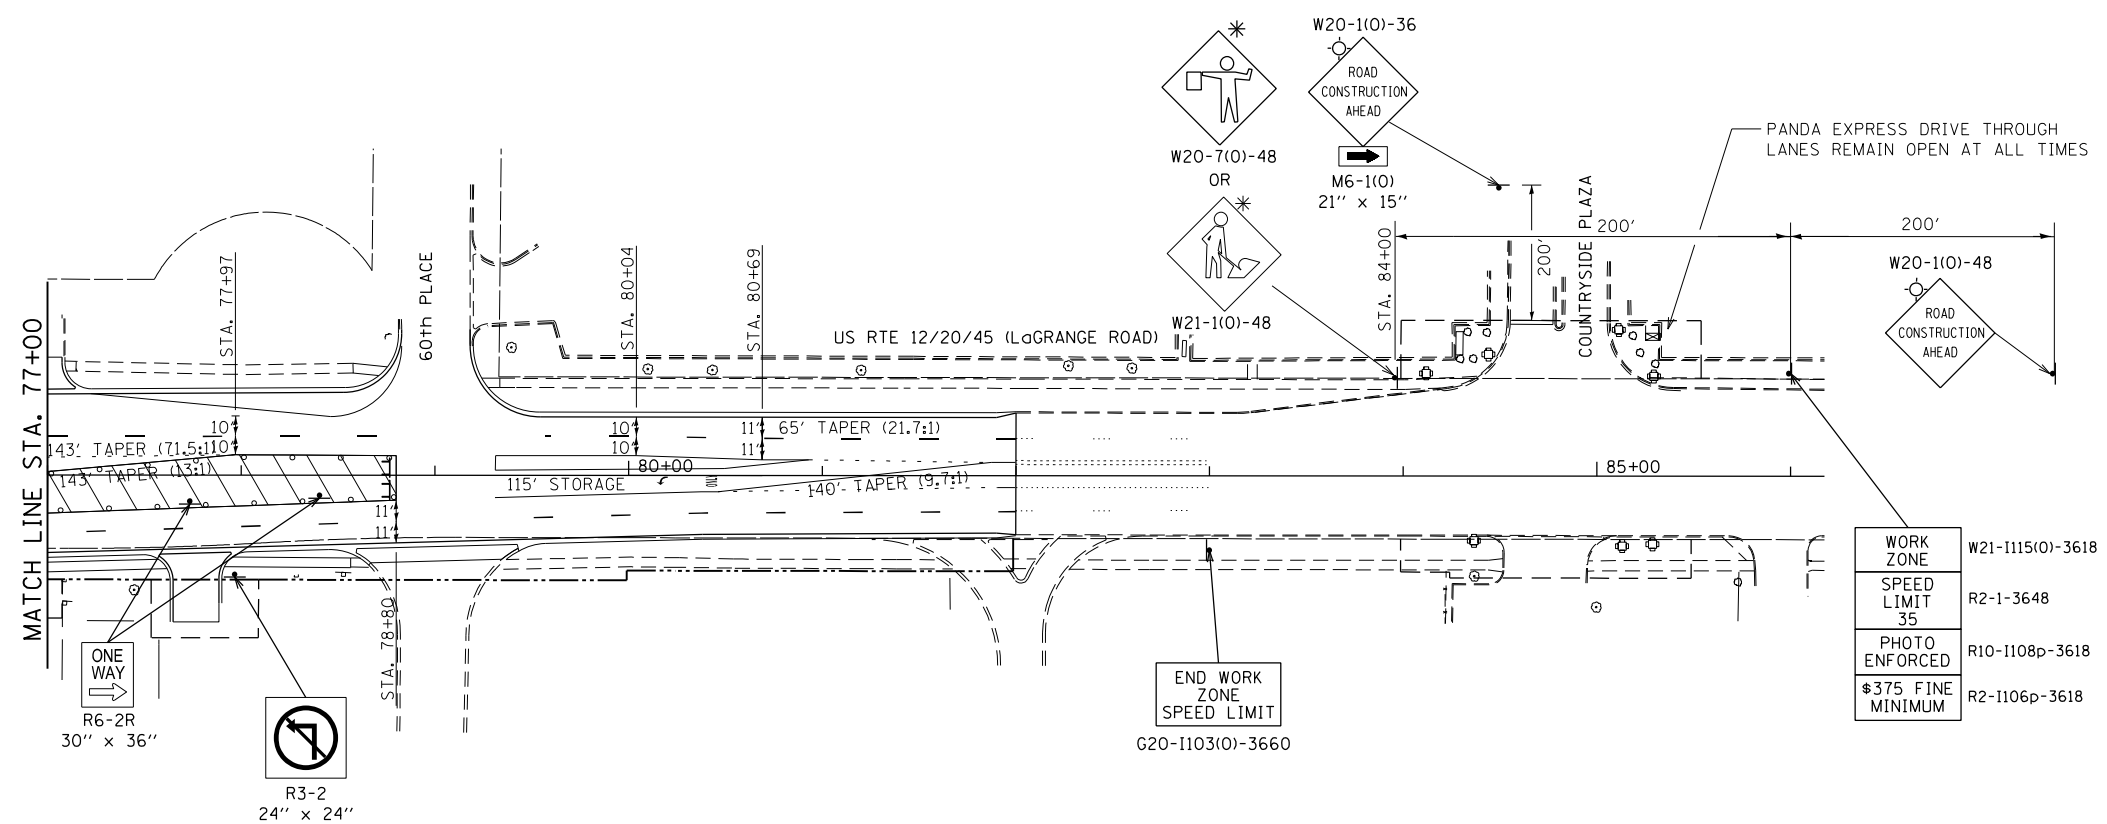

REMOVE EXISTING PAVEMENT MARKINGS IN CONFLICT  
COVER EXISTING SIGNS IN CONFLICT

FILE NAME =	USER NAME = #USER#	DESIGNED - TA	REVISED -	<b>STATE OF ILLINOIS DEPARTMENT OF TRANSPORTATION</b>	<b>MAINTENANCE OF TRAFFIC-STAGE 3 US RTE 1220/45 (LaGRANGE ROAD)</b>			F.A.P. RTE.	SECTION	COUNTY	TOTAL SHEETS	SHEET NO.
#FILE#	PLOT SCALE = #SCALE#	DRAWN - BCD	REVISED -					330	2010-082-1	COOK	152	31
	PLOT DATE = #DATE#	CHECKED - TA	REVISED -		SCALE: 1"=50' SHEET NO. OF SHEETS STA. 67+00 TO STA. 82+00			CONTRACT NO. 60L73		ILLINOIS FED. AID PROJECT		
		DATE - 10-16-13	REVISED -									