


NOTES:
 1) ALL FINAL PAVEMENT MARKING MATERIALS SHALL BE POLYUREA ON CONCRETE PAVEMENT, AND SHALL BE THERMOPLASTIC ON HOT-MIX ASPHALT.
 2) SIGNS IN CONCRETE MEDIAN SHALL BE INSTALLED ON TUBULAR TRAFFIC SIGN POST.

ADDITIONAL MARKING REPLACEMENT DUE TO STAGING REQUIREMENTS:
 STA 105+85 TO STA 108+00
 EDGE LINE, 4" WHITE - 430 FT.
 LANE LINE SKIP DASH, 4" WHITE - 108 FT.
 CENTER LINE, 4" YELLOW - 430 FT

TURN GUIDANCE SKIP DASH
 6" WHITE @ 6' SKIP 2' DASH

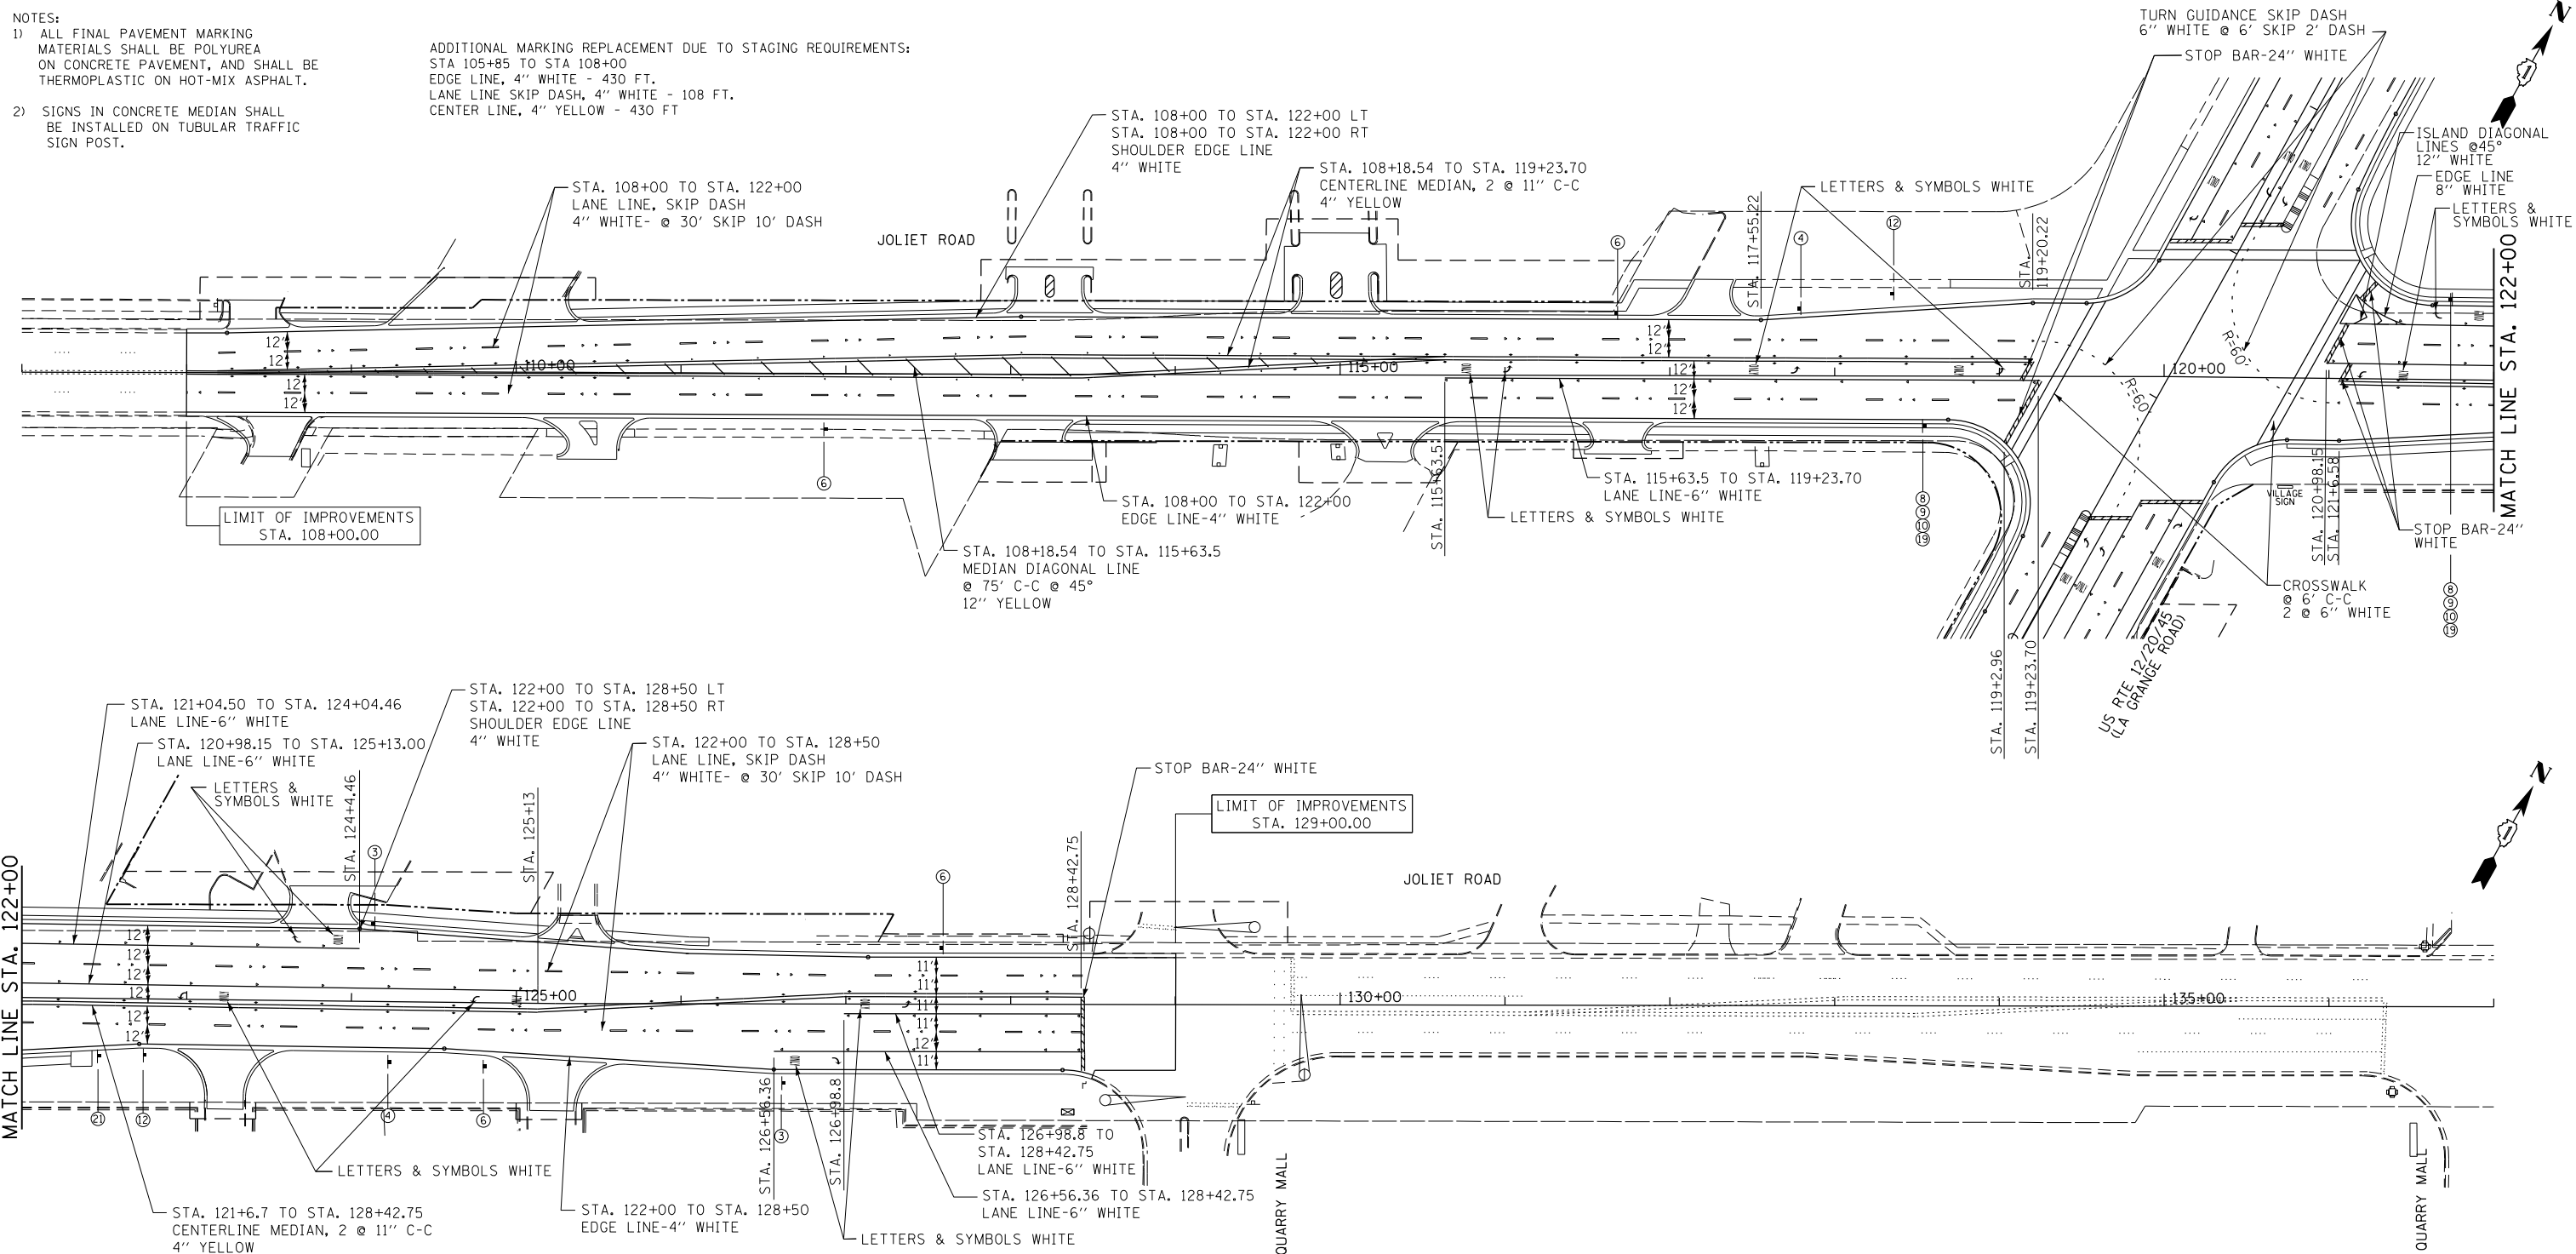

①	②	③	④	⑤	⑥	⑦	⑧	⑨	⑩	⑪
⑫	⑬	⑭	⑮	⑯	⑰	⑱	⑲	⑳	㉑	

ADDITIONAL MARKING REPLACEMENT DUE TO STAGING REQUIREMENTS:
 STA 129+00 TO STA 135+85
 EDGE LINE, 4" WHITE - 1380 FT.
 LANE LINE SKIP DASH, 4" WHITE - 307 FT.
 LANE LINE, 6" WHITE - 141 FT.
 LEFT TURN ARROW & ONLY, WHITE SYMBOL - 73 SQ. FT.
 CENTER LINE, 4" YELLOW - 1228 FT.
 MEDIAN DIAGONAL, 12" YELLOW - 66 FT.
 STOP BAR LINE, 24" WHITE - 33 FT.

FILE NAME =	USER NAME = #USER#	DESIGNED - TA	REVISED -	STATE OF ILLINOIS DEPARTMENT OF TRANSPORTATION	PAVEMENT MARKING AND SIGNAGE PLAN JOLIET ROAD			F.A.P. RTE. 330	SECTION 2010-082-1	COUNTY COOK	TOTAL SHEETS 152	SHEET NO. 70
#FILEL#	PLOT SCALE = #SCALE#	DRAWN - BCD	REVISED -		SCALE: 1" = 50'	SHEET NO. OF SHEETS	STA. 108+00 TO STA. 128+50	CONTRACT NO. 60L73				
	PLOT DATE = #DATE#	CHECKED - TA	REVISED -		ILLINOIS FED. AID PROJECT							
		DATE - 10-16-13	REVISED -									