


**NOTES:**

1) ALL FINAL PAVEMENT MARKING MATERIALS SHALL BE POLYUREA ON CONCRETE PAVEMENT, AND SHALL BE THERMOPLASTIC ON HOT-MIX ASPHALT.

2) SIGNS IN CONCRETE MEDIAN SHALL BE INSTALLED ON TUBULAR TRAFFIC SIGN POST.

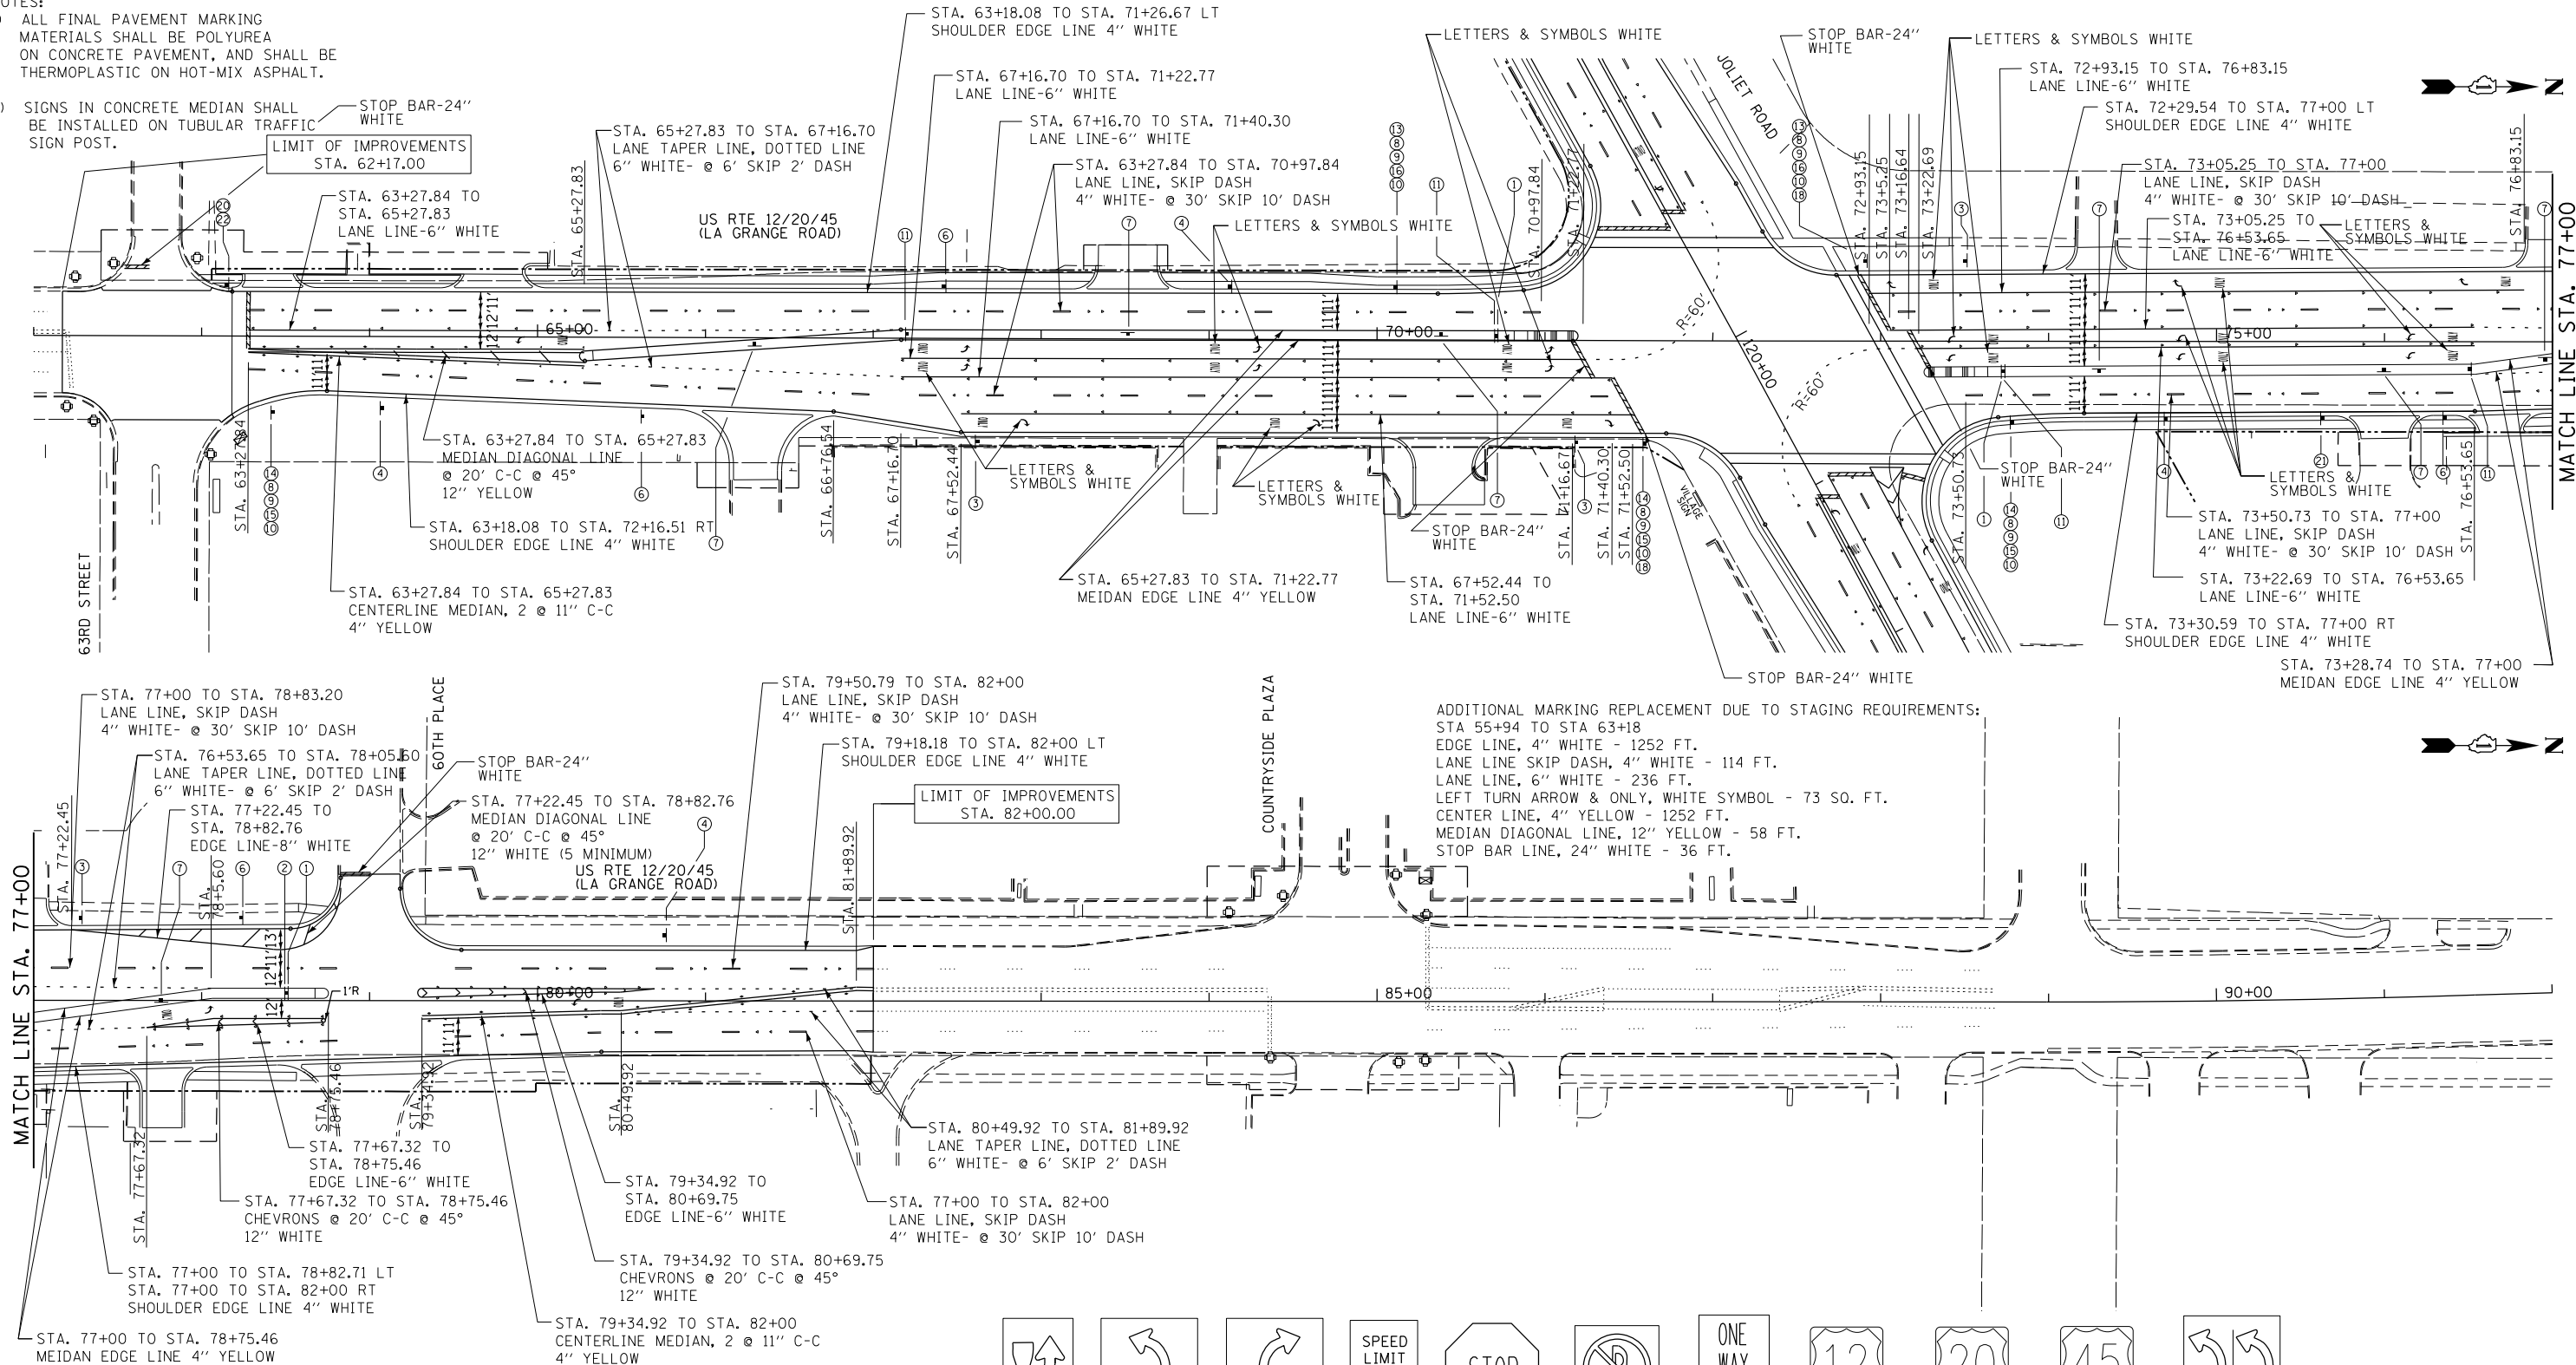

**ADDITIONAL MARKING REPLACEMENT DUE TO STAGING REQUIREMENTS:**  
 STA 55+94 TO STA 63+18  
 EDGE LINE, 4" WHITE - 1252 FT.  
 LANE LINE SKIP DASH, 4" WHITE - 114 FT.  
 LANE LINE, 6" WHITE - 236 FT.  
 LEFT TURN ARROW & ONLY, WHITE SYMBOL - 73 SQ. FT.  
 CENTER LINE, 4" YELLOW - 1252 FT.  
 MEDIAN DIAGONAL LINE, 12" YELLOW - 58 FT.  
 STOP BAR LINE, 24" WHITE - 36 FT.

**ADDITIONAL MARKING REPLACEMENT DUE TO STAGING REQUIREMENTS:**  
 STA 82+00 TO STA 87+98  
 LANE LINE SKIP DASH, 4" WHITE - 287 FT.  
 LANE TAPER LINE SKIP DASH, 6" WHITE - 23 FT.  
 LANE LINE, 6" WHITE - 425 FT.  
 LEFT TURN ARROW & ONLY, WHITE SYMBOL - 213 SQ. FT.  
 CENTER LINE, 4" YELLOW - 1146 FT.  
 MEDIAN DIAGONAL LINE, 12" YELLOW - 46 FT.  
 STOP BAR LINE, 24" WHITE - 87 FT.

R4-7 24" x 30"	R3-5(L) 24" x 30"	R3-5(R) 30" x 36"	R2-1 30" x 30"	R1-1 30" x 30"	B-3 30" x 30"	R6-2(R) 24" x 30"	M1-4 24" x 24"	M1-4 24" x 24"	M1-4 24" x 24"	30" x 30"
1	2	3	4	5	6	7	8	9	10	11
M-21 24" x 30"	M3-2 24" x 12"	M3-4 24" x 12"	M3-1 24" x 12"	M3-3 24" x 12"	M2-1 30" x 15"	M6-3 21" x 15"	M6-4 21" x 15"	D11-1102 24" x 24"	M0-0 18" x 18"	M6-1 (L) 21" x 15"
12	13	14	15	16	17	18	19	20	21	22

FILE NAME =	USER NAME = #USER#	DESIGNED - TA	REVISED -	<b>STATE OF ILLINOIS DEPARTMENT OF TRANSPORTATION</b>	<b>PAVEMENT MARKING AND SIGNAGE PLAN US RTE 12/20/45 (LAGRANGE ROAD)</b>			F.A.P. RTE. 330	SECTION 2010-082-1	COUNTY COOK	TOTAL SHEETS 152	SHEET NO. 71
#FILEL#	PLOT SCALE = #SCALE#	DRAWN - BCD	REVISED -		SCALE: 1" = 50'	SHEET NO. OF SHEETS	STA. 63+18 TO STA. 90+00	ILLINOIS FED. AID PROJECT				
	PLOT DATE = #DATE#	CHECKED - TA	REVISED -					CONTRACT NO. 60L73				
		DATE - 10-16-13	REVISED -									