


FINAL SURVEY	SURVEYED	BY	DATE
NOTE BOOK	PLOTTED		
NO.	TEMPLATE		
	AREAS CHECKED		

ORIGINAL SURVEY	SURVEYED	BY	DATE
NOTE BOOK	PLOTTED		
NO.	TEMPLATE		
	AREAS CHECKED		

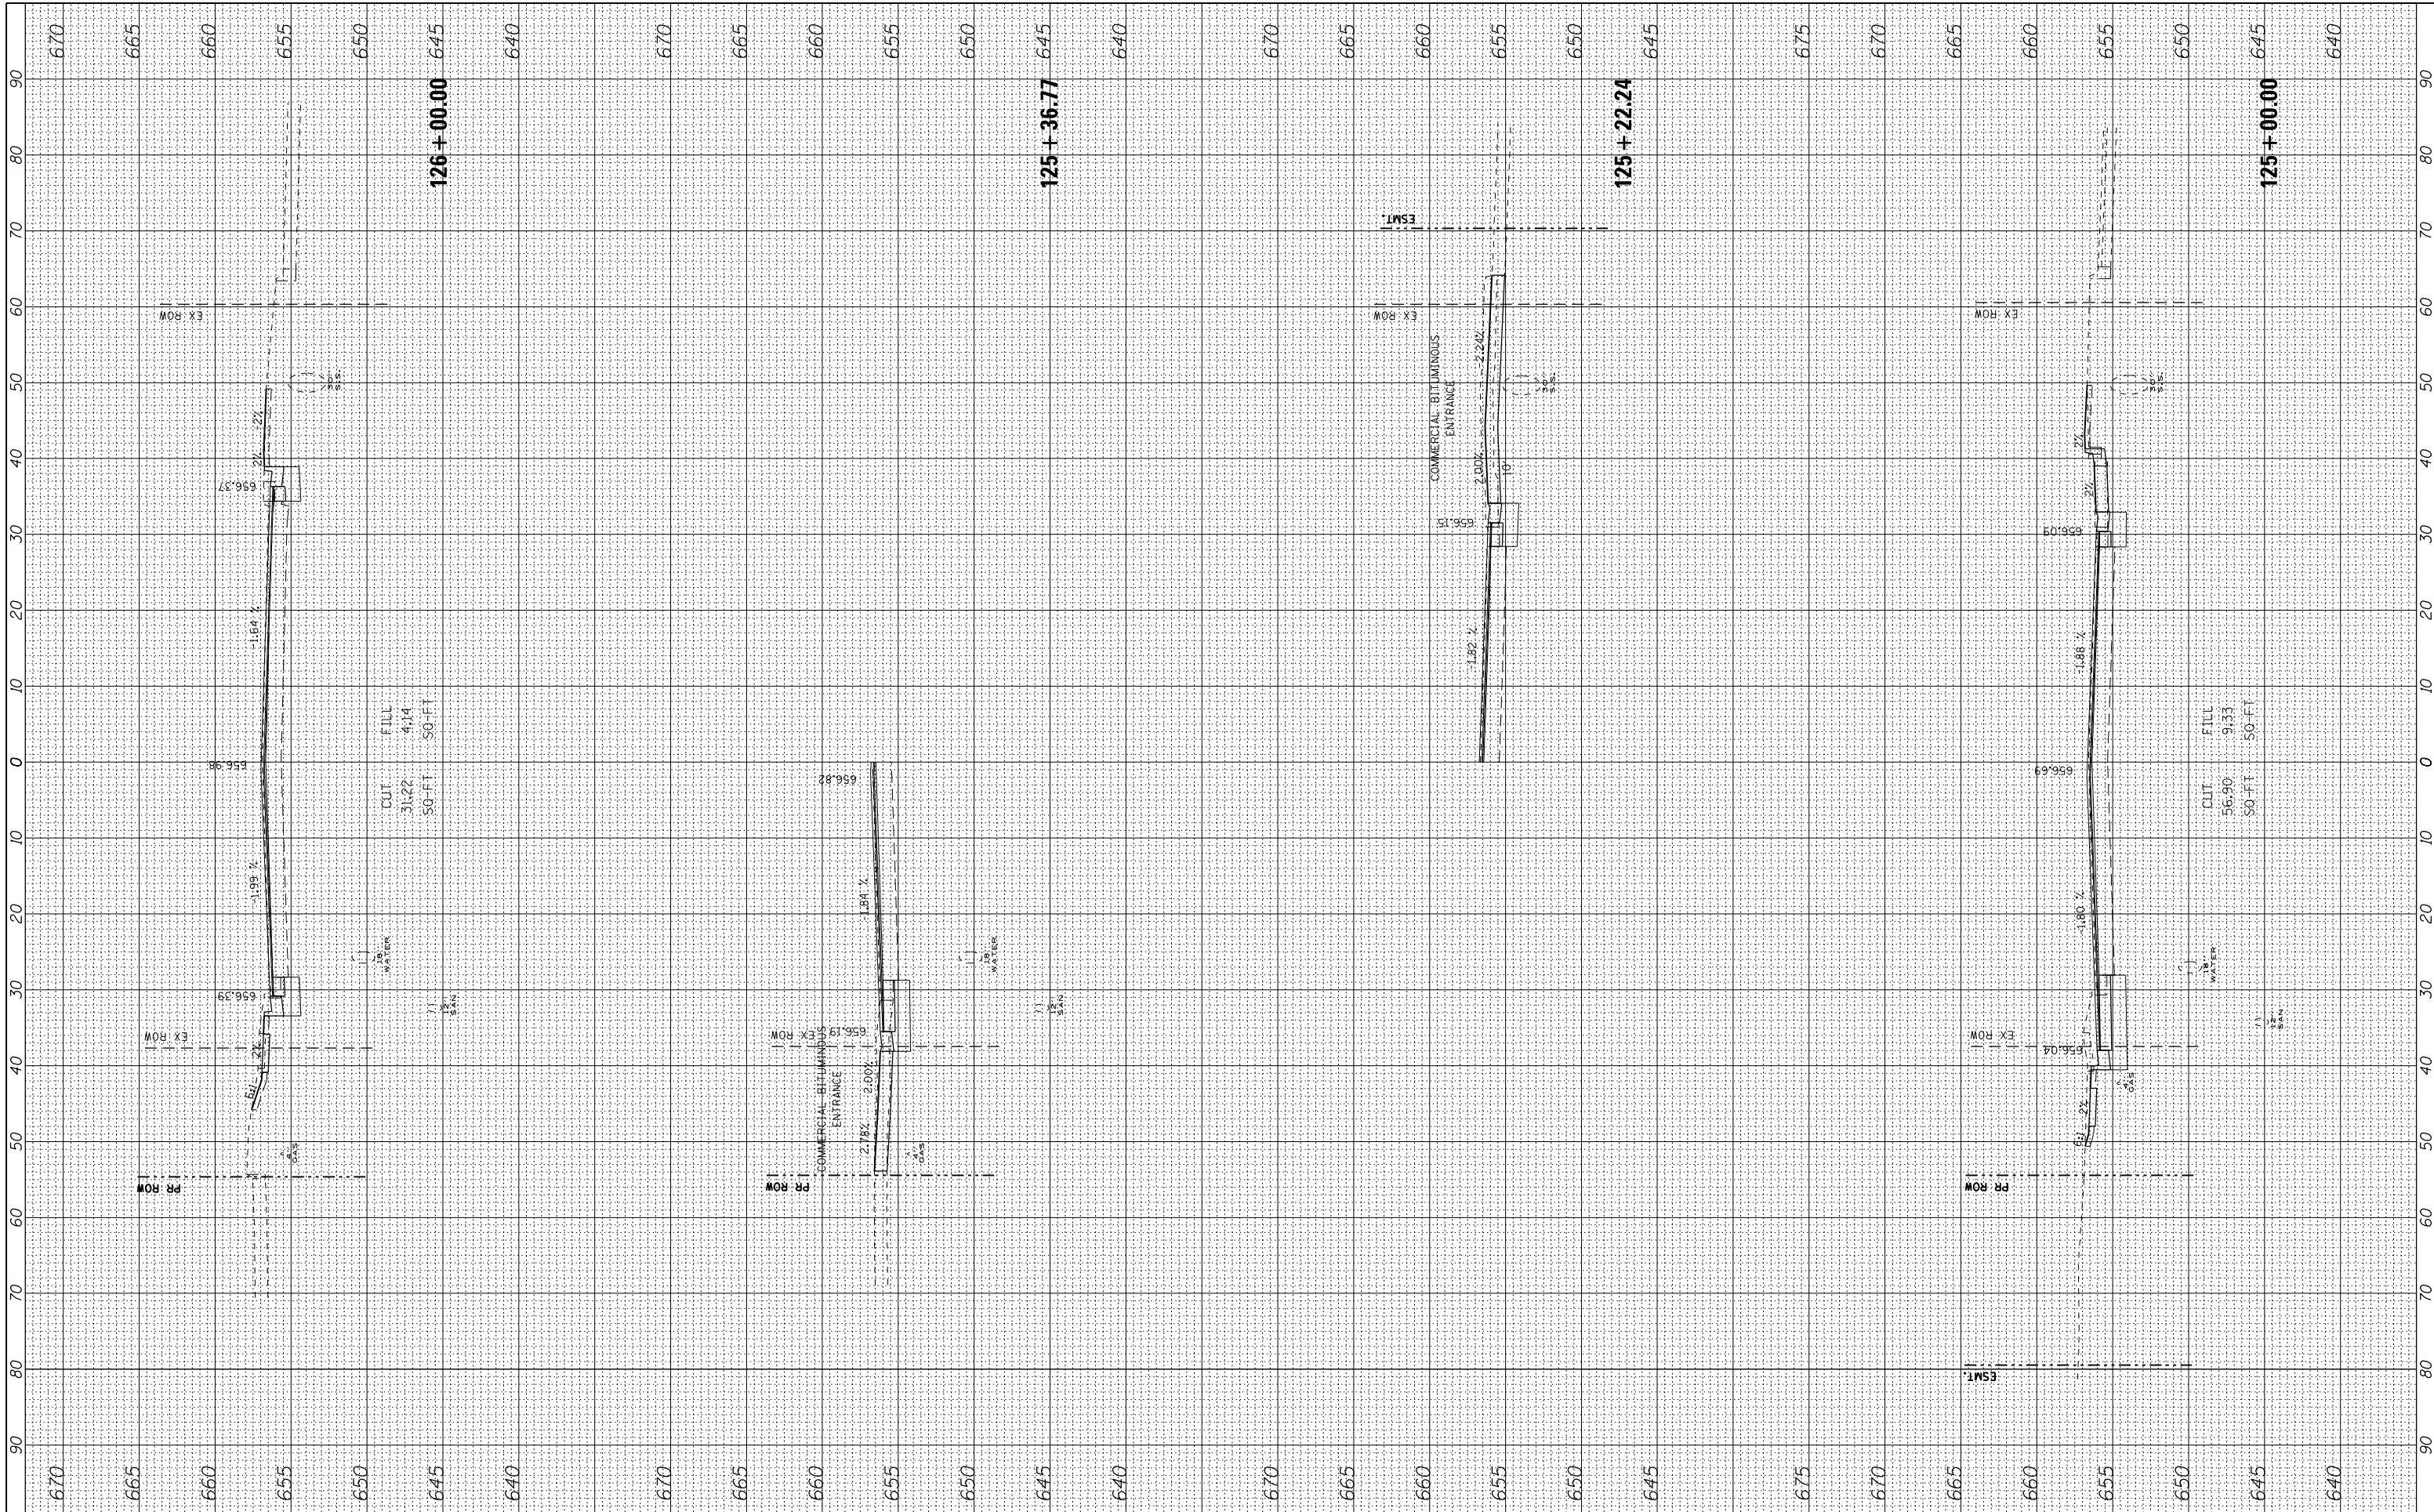

FILE NAME =	USER NAME = #USER#	DESIGNED - BDH	REVISED -
#FILE#		DRAWN - TLA	REVISED -
	PLOT SCALE = #SCALE#	CHECKED - BDH	REVISED -
	PLOT DATE = #DATE#	DATE - 10-16-13	REVISED -

**STATE OF ILLINOIS
DEPARTMENT OF TRANSPORTATION**

CROSS SECTIONS JOLIET ROAD			
1"=10' HORIZ.			
SCALE: 1"=5' VERT.			
SHEET NO.	OF	SHEETS	STA. 125+00.00 TO STA. 126+61.05

F.A.P. RTE. 330	SECTION 2010-082-1	COUNTY COOK	TOTAL SHEETS 152	SHEET NO. 150
ILLINOIS FED. AID PROJECT				
CONTRACT NO. 60L73				