



PLAN	SURVEYED	BY	DATE
	PLOTTED		
	ALIGNED		
	CHECKED		
	FILED		
NOTE BOOK	CHECKED		
NO.			
	CARD FILE NAME		

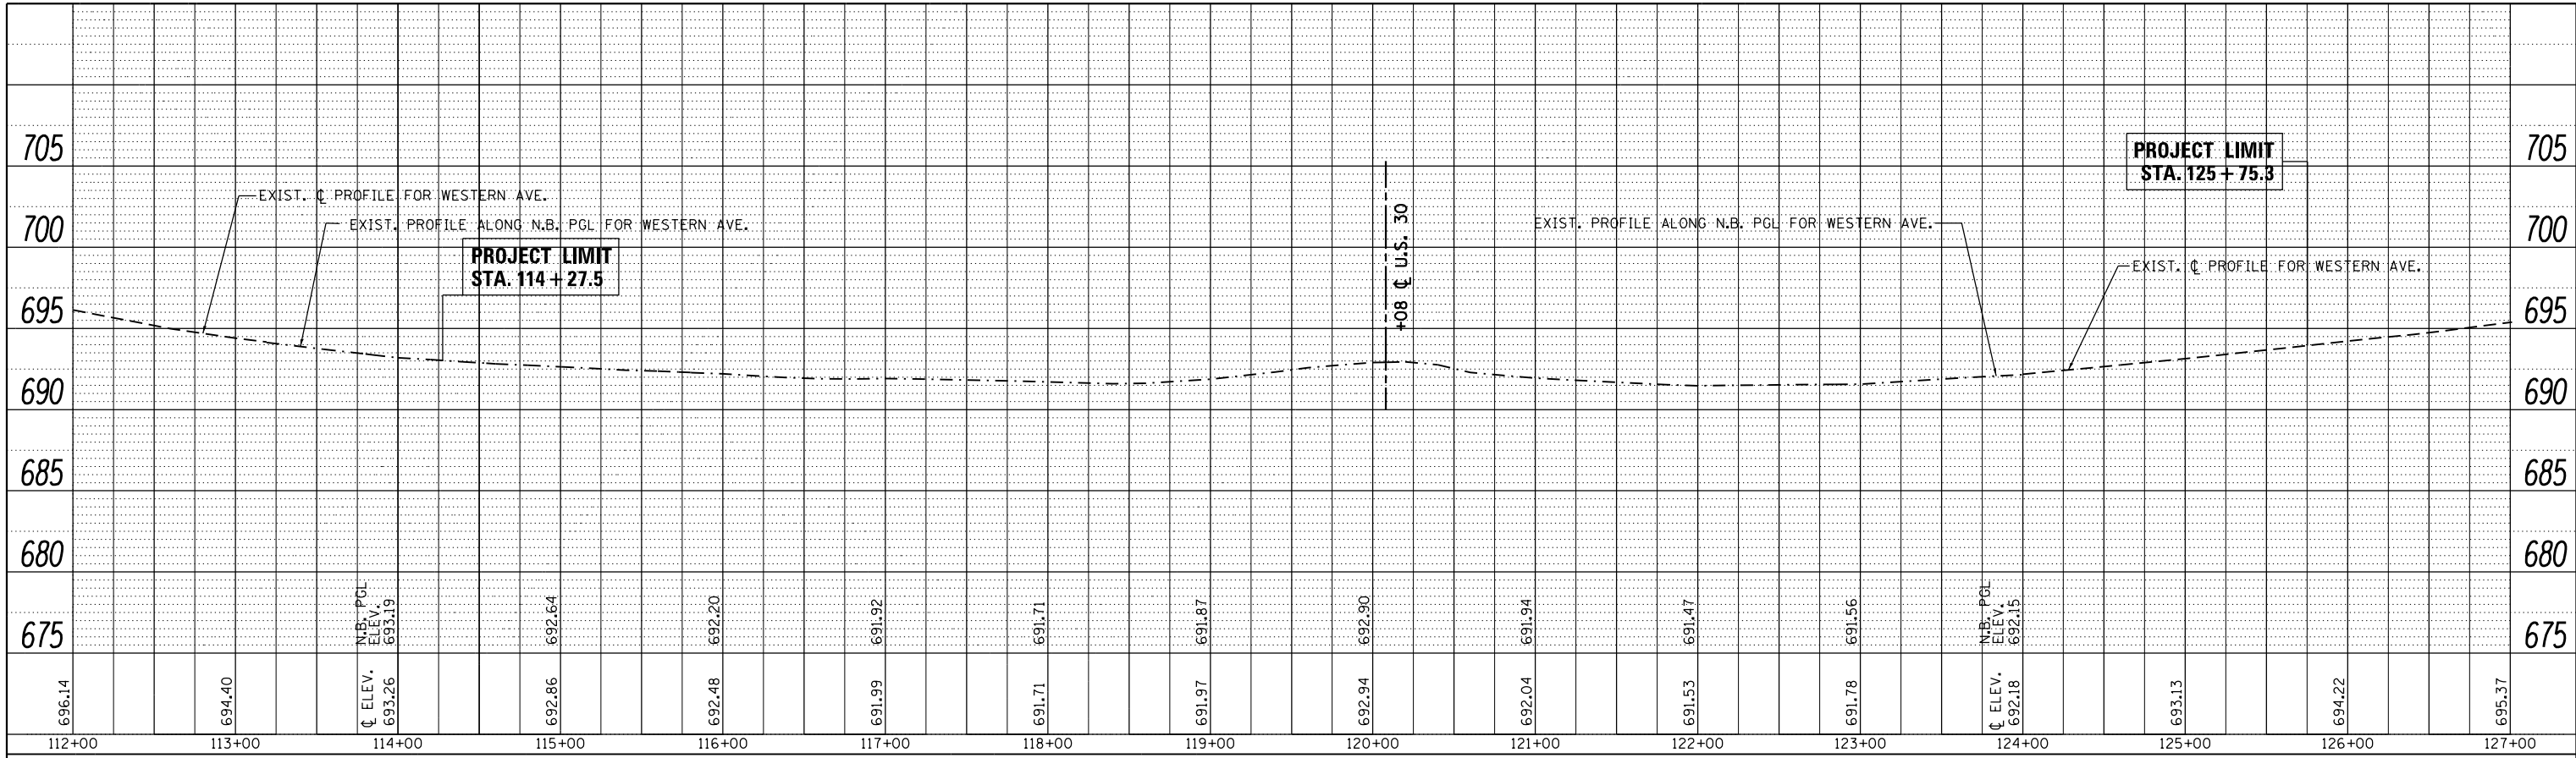

PROFILE	SURVEYED	BY	DATE
	PLOTTED		
	GRADES CHECKED		
	STRUCTURE NOTATIONS CHECKED		
NOTE BOOK	CHECKED		
NO.			

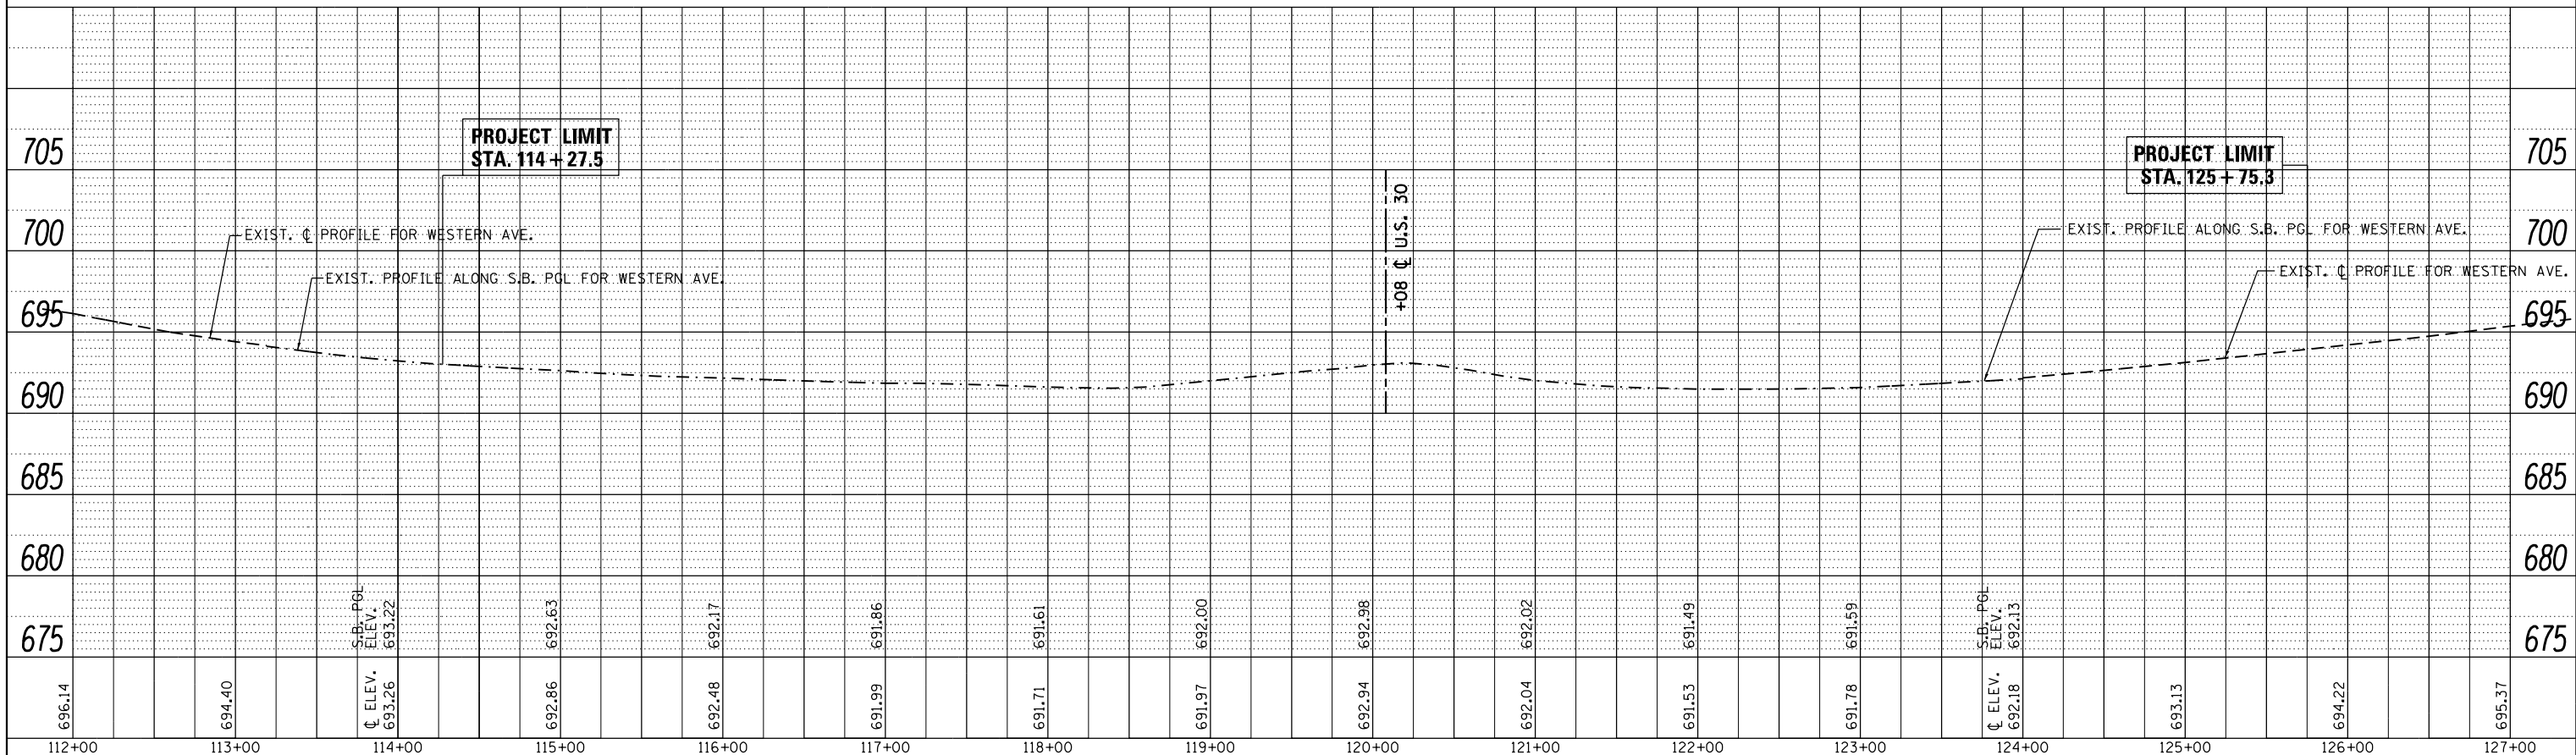

FILE NAME =	USER NAME = jimenezjl	DESIGNED -	REVISED -	STATE OF ILLINOIS DEPARTMENT OF TRANSPORTATION	EXISTING & PROPOSED ROADWAY PROFILES				F.A.P. RTE.	SECTION	COUNTY	TOTAL SHEETS	SHEET NO.
c:\pwork\pwork\jimenezjl\d0274265\p102612-Design.dgn		DRAWN -	REVISED -		353	23N-2	COOK	75	20				
PLOT SCALE = 100.0000' / 1"		CHECKED -	REVISED -		CONTRACT NO. 60T19								
Default		DATE -	REVISED -		ILLINOIS FED. AID PROJECT								