


PROJECT LIMIT
STA. 373 + 94.8

PROJECT LIMIT
STA. 384 + 92.2

LEGEND

- 1 POLYUREA PAVEMENT MARKING, 4" WHITE
- 2 POLYUREA PAVEMENT MARKING, 4" YELLOW
- 3 POLYUREA PAVEMENT MARKING, 4" DOUBLE YELLOW, 11" C-C
- 4 POLYUREA PAVEMENT MARKING, 12" WHITE
- 5 POLYUREA PAVEMENT MARKING, 24" WHITE
- 6 POLYUREA PAVEMENT MARKING, 6" WHITE
- 7 POLYUREA PAVEMENT MARKING, LETTERS AND SYMBOLS, WHITE
- 8 THERMOPLASTIC PAVEMENT MARKING, 4" DOUBLE YELLOW 11" C-C
- 9 THERMOPLASTIC PAVEMENT MARKING, 12" DIAGONAL YELLOW LINE @ 45°
- 10 THERMOPLASTIC PAVEMENT MARKING, 6" WHITE
- 11 THERMOPLASTIC PAVEMENT MARKING, 4" WHITE

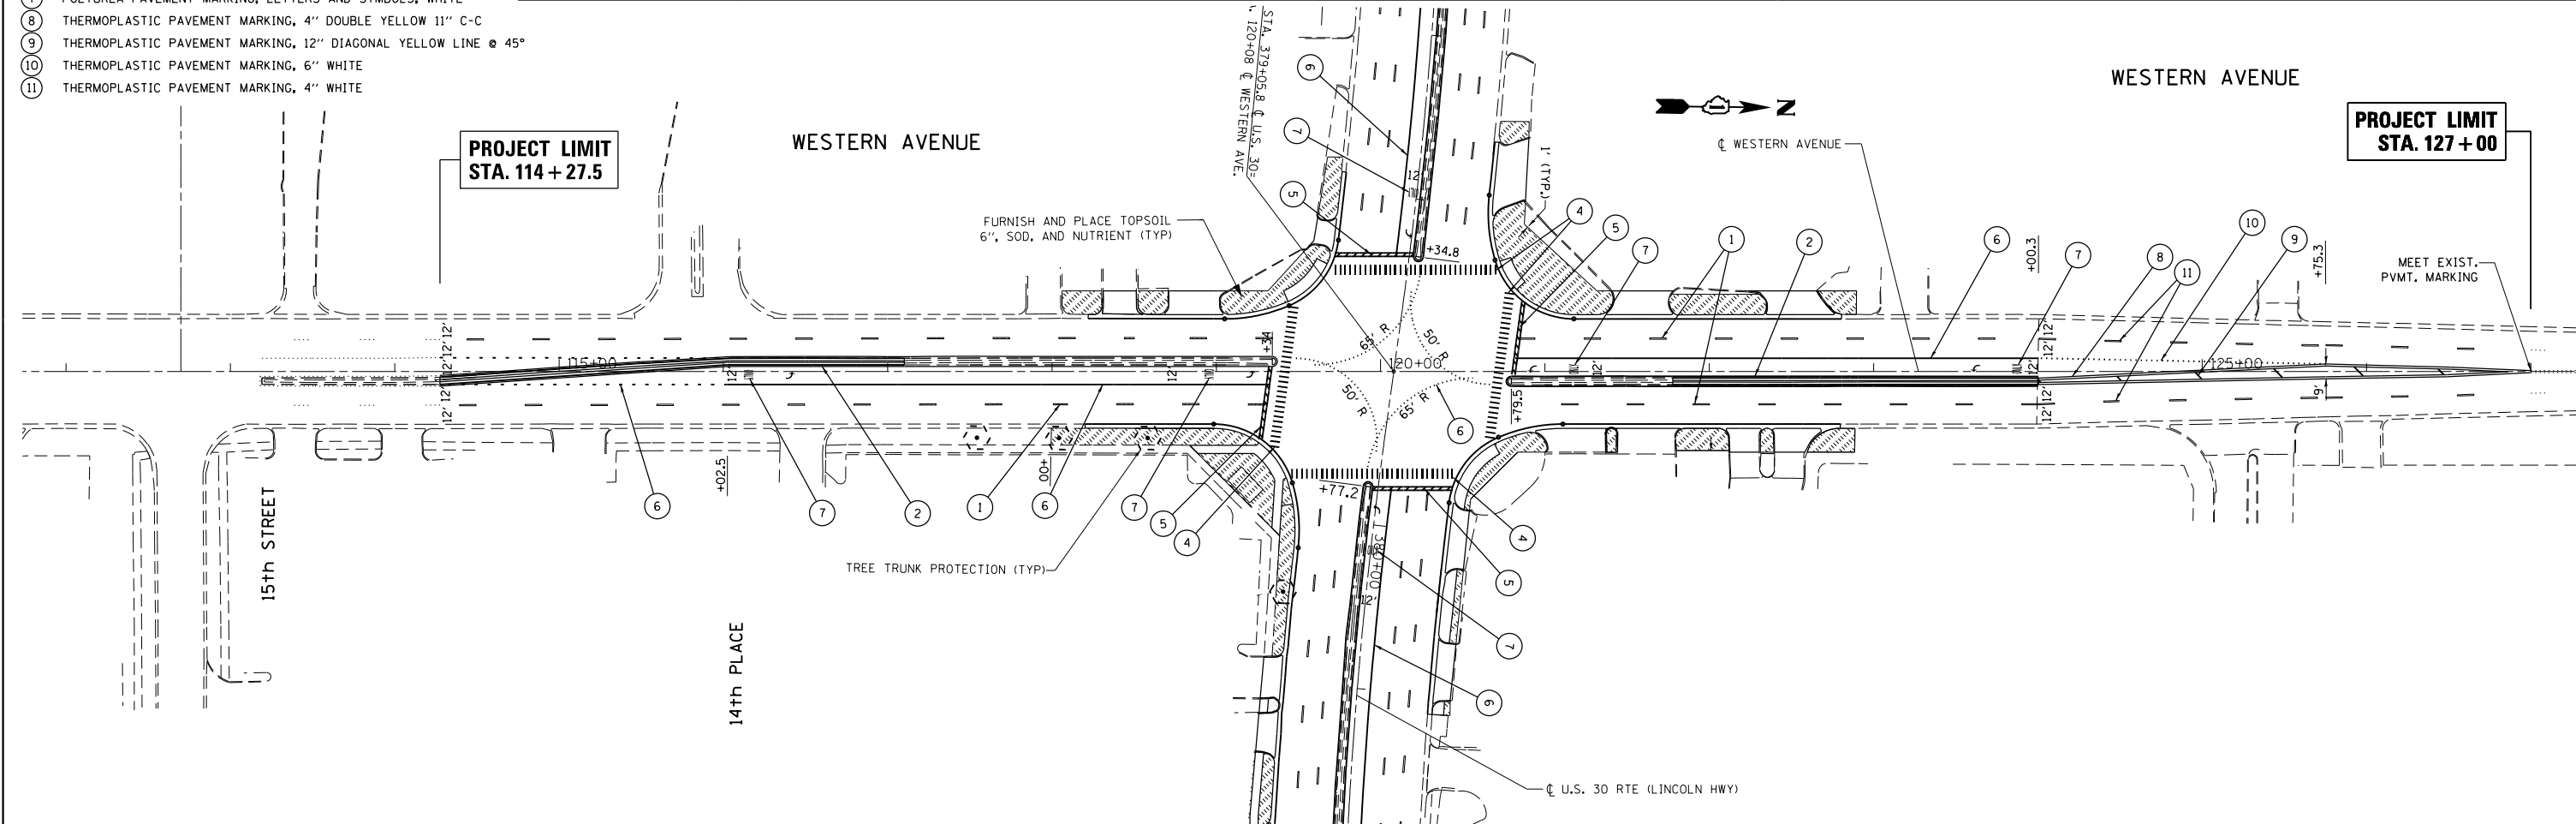

PROJECT LIMIT
STA. 114 + 27.5

PROJECT LIMIT
STA. 127 + 00

| | | | |
|-------------|------------------------------|------------|-----------|
| FILE NAME = | USER NAME = jimenezjl | DESIGNED - | REVISED - |
| Default | Default | DRAWN - | REVISED - |
| | PLOT SCALE = 100.0000' / in. | CHECKED - | REVISED - |
| | PLOT DATE = 10/17/2013 | DATE - | REVISED - |

STATE OF ILLINOIS
DEPARTMENT OF TRANSPORTATION

PAVEMENT MARKING & LANDSCAPING PLAN
U.S. RTE. 30 (LINCOLN HWY) AT WESTERN AVE.

SCALE: 1"=50' SHEET OF SHEETS STA. TO STA.

| F.A.P. RTE. | SECTION | COUNTY | TOTAL SHEETS | SHEET NO. |
|---------------------------|---------|--------|--------------|-----------|
| 353 | 23N-2 | COOK | 75 | 35 |
| CONTRACT NO. 60T19 | | | | |
| ILLINOIS FED. AID PROJECT | | | | |