


FINAL SURVEY NO.	SURVEYED PLOTTED TEMPLATE AREAS CHECKED	BY	DATE

ORIGINAL SURVEY NO.	SURVEYED PLOTTED TEMPLATE AREAS CHECKED	BY	DATE

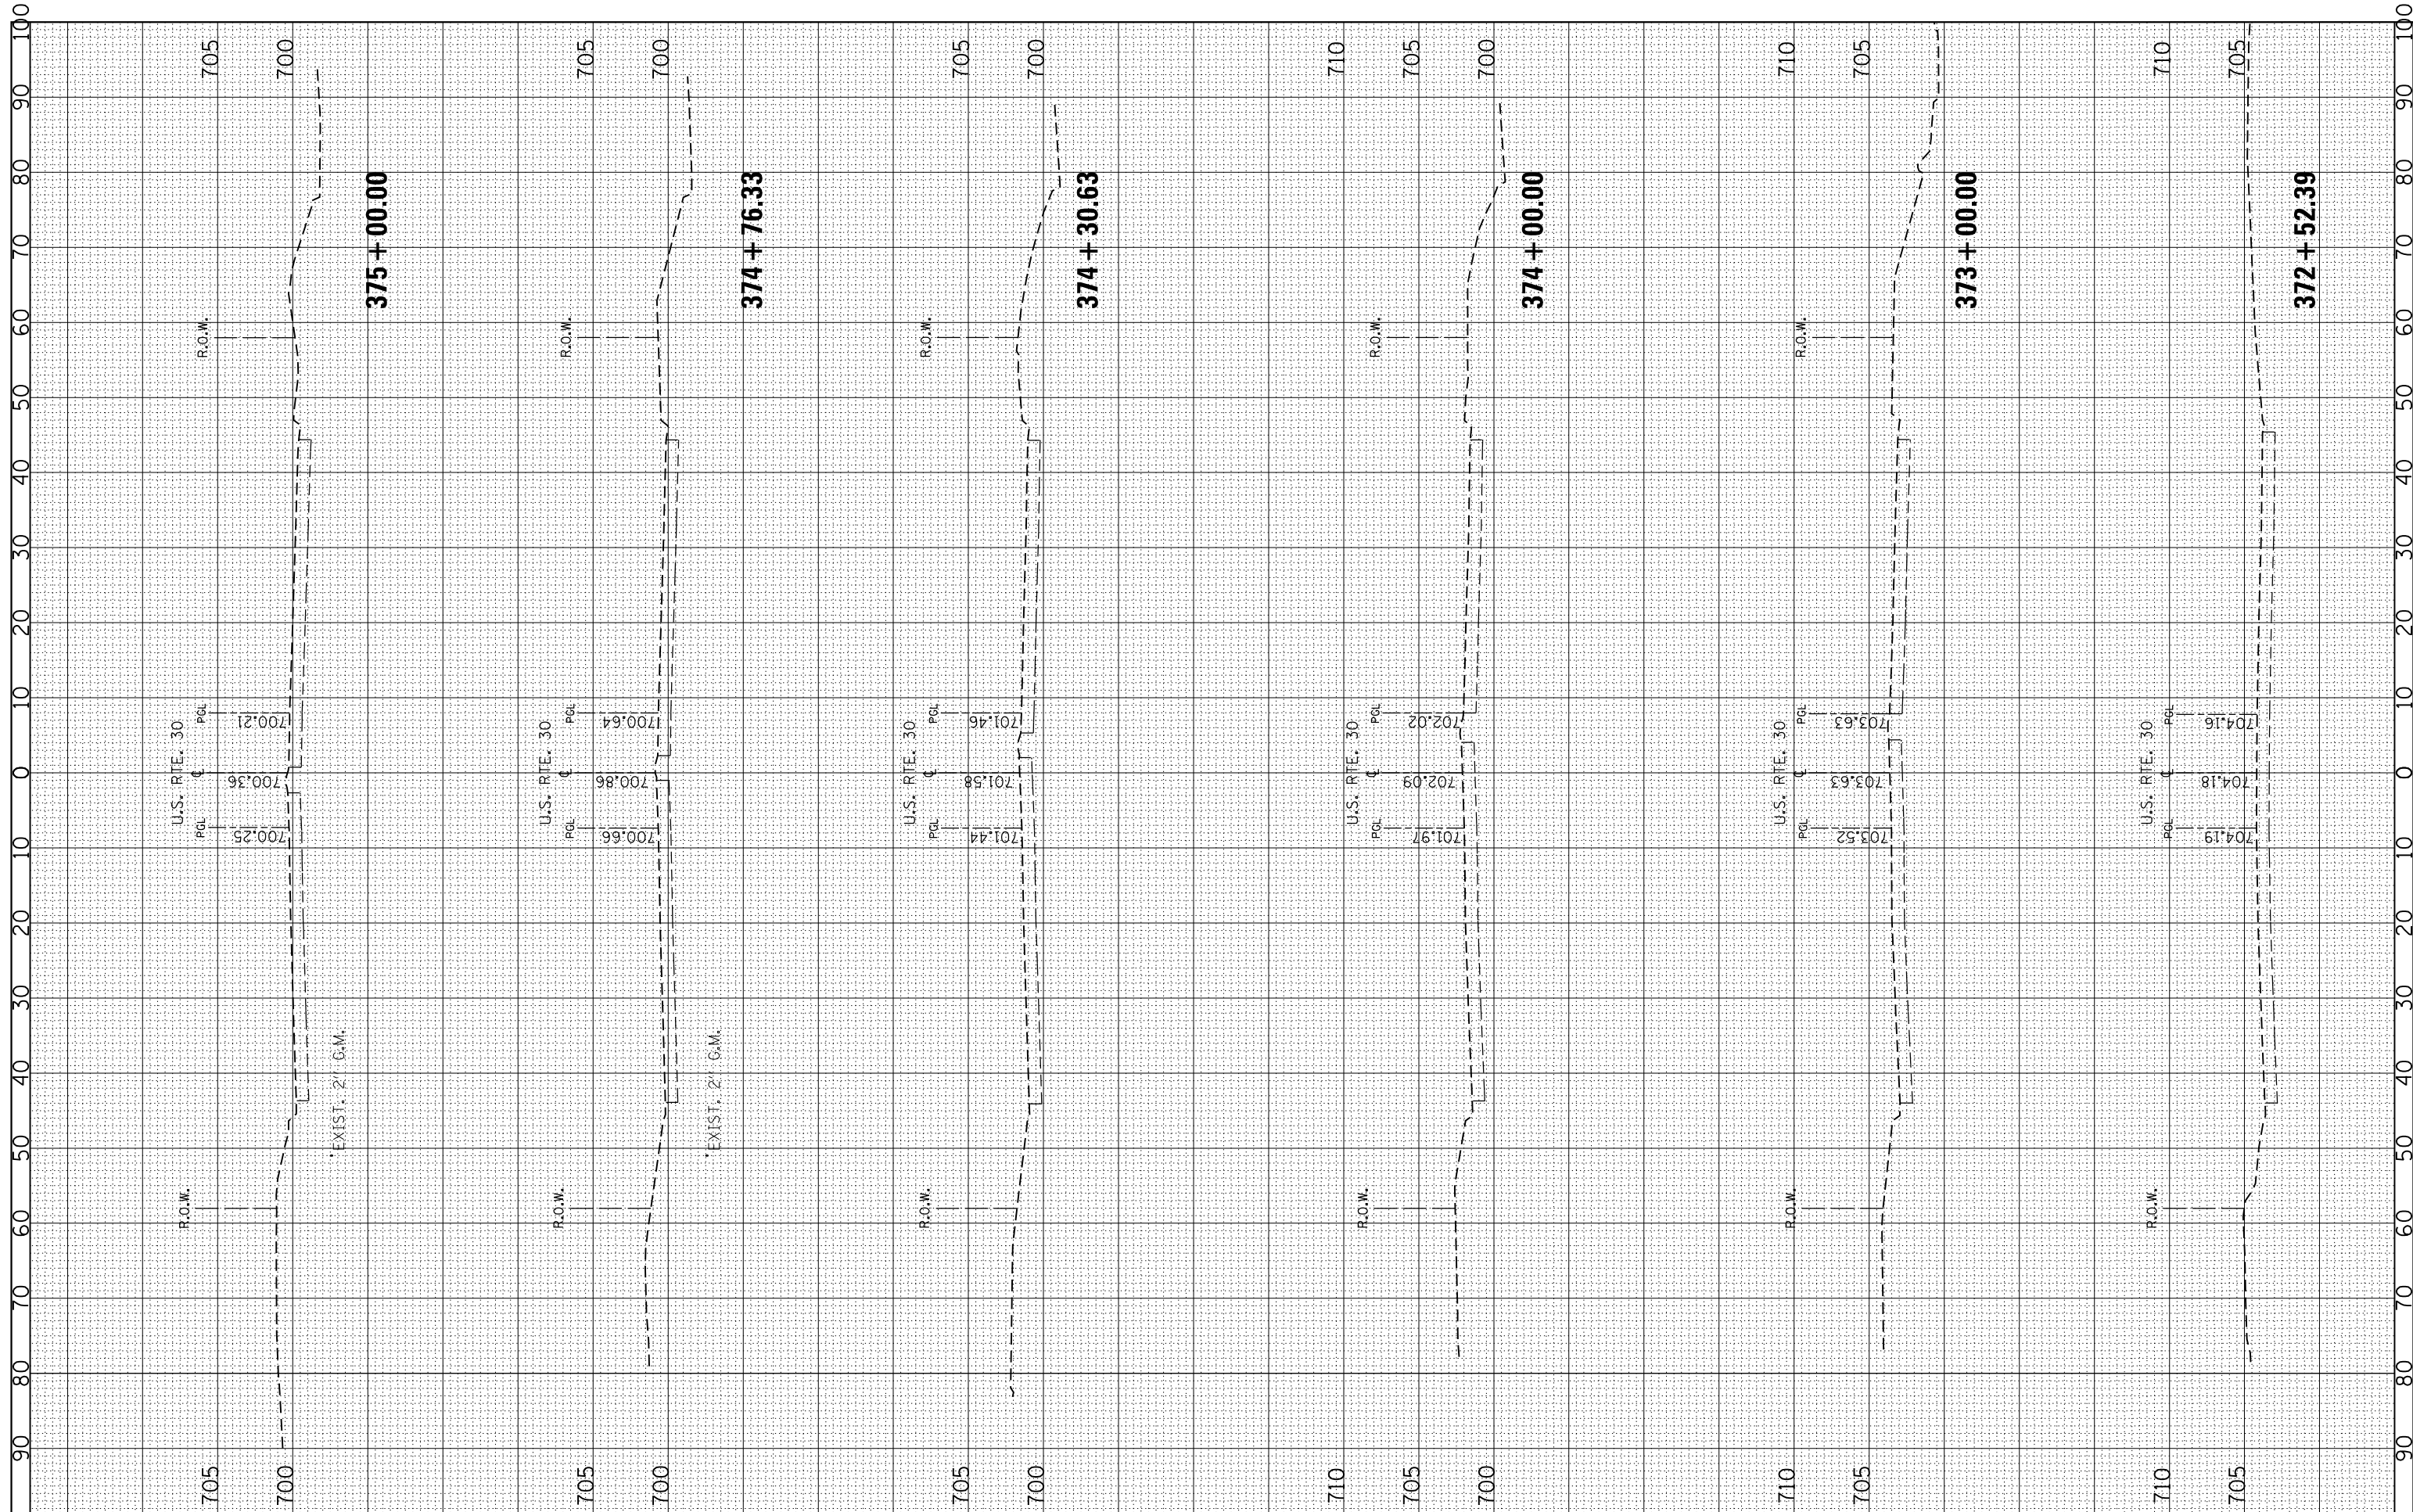

FILE NAME =
 c:\pwork\pwork\jimenetz\10274265\102812-Design.dgn

USER NAME = jimenetzjl
 DRAWN -
 CHECKED -
 DATE - 10/17/2013

DESIGNED -
 DRAWN -
 CHECKED -
 DATE -

REVISED -
 REVISED -
 REVISED -
 REVISED -

STATE OF ILLINOIS
 DEPARTMENT OF TRANSPORTATION

CROSS SECTIONS
 U.S. RTE. 30 AT WESTERN AVE.
 SCALE: SHEET OF SHEETS STA. 372+52.39 TO STA. 375+00.00

F.A.P. RTE. 353	SECTION 23N-2	COUNTY COOK	TOTAL SHEETS 75	SHEET NO. 68
CONTRACT NO. 60T19				
ILLINOIS FED. AID PROJECT				