


CONSTRUCTION NOTE:

1. SEE STRUCTURE PLANS FOR DETAILS ON EMBEDDED CONDUIT AND JUNCTION BOX IN PARAPET ON SHEET 80 AND 82.

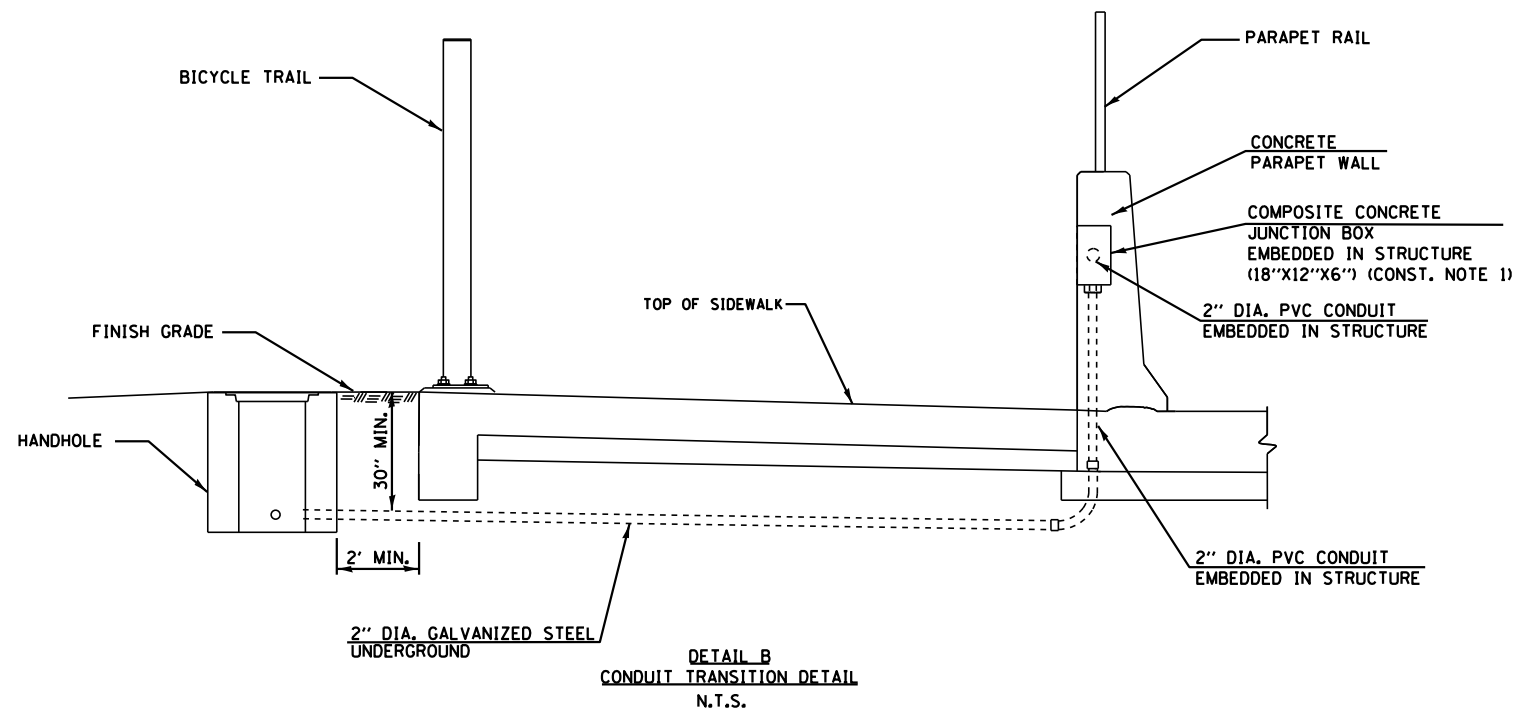

THE TRAFFIC SIGNAL CONTROL EQUIPMENT FOR THIS PROJECT SHALL BE "EAGLE" TO MATCH THE EXISTING ADJACENT SYSTEM.

I:\3003\CONV\CADD_Sheets\15171-sht-rs-15.dgn 24-OCT-2013 14:17\$TIME\$



| | | |
|----------------------------------|-------------------|-----------|
| USER NAME = mgravida | DESIGNED - MG | REVISED - |
| PLLOT SCALE = 48.000000:1.000000 | DRAWN - MG | REVISED - |
| PLLOT DATE = 24-OCT-2013 14:17 | CHECKED - KGP | REVISED - |
| | DATE - 10/25/2013 | REVISED - |

STATE OF ILLINOIS
DEPARTMENT OF TRANSPORTATION

TRAFFIC SIGNAL INSTALLATION PLAN
ILLINOIS ROUTE 64 (NORTH AVENUE) AT VILLA AVENUE

SCALE: AS NOTED SHEET NO. 13 OF 26 SHEETS STA. TO STA.

| F.A.P. RTE. | SECTION | COUNTY | TOTAL SHEETS | SHEET NO. |
|---------------------------|---------|--------|--------------|-----------|
| 307 | 131B-BR | DUPAGE | 111 | 56 |
| CONTRACT NO. 60V24 | | | | |
| ILLINOIS FED. AID PROJECT | | | | |