



STAGE I REMOVAL AND CONSTRUCTION
(Looking East)

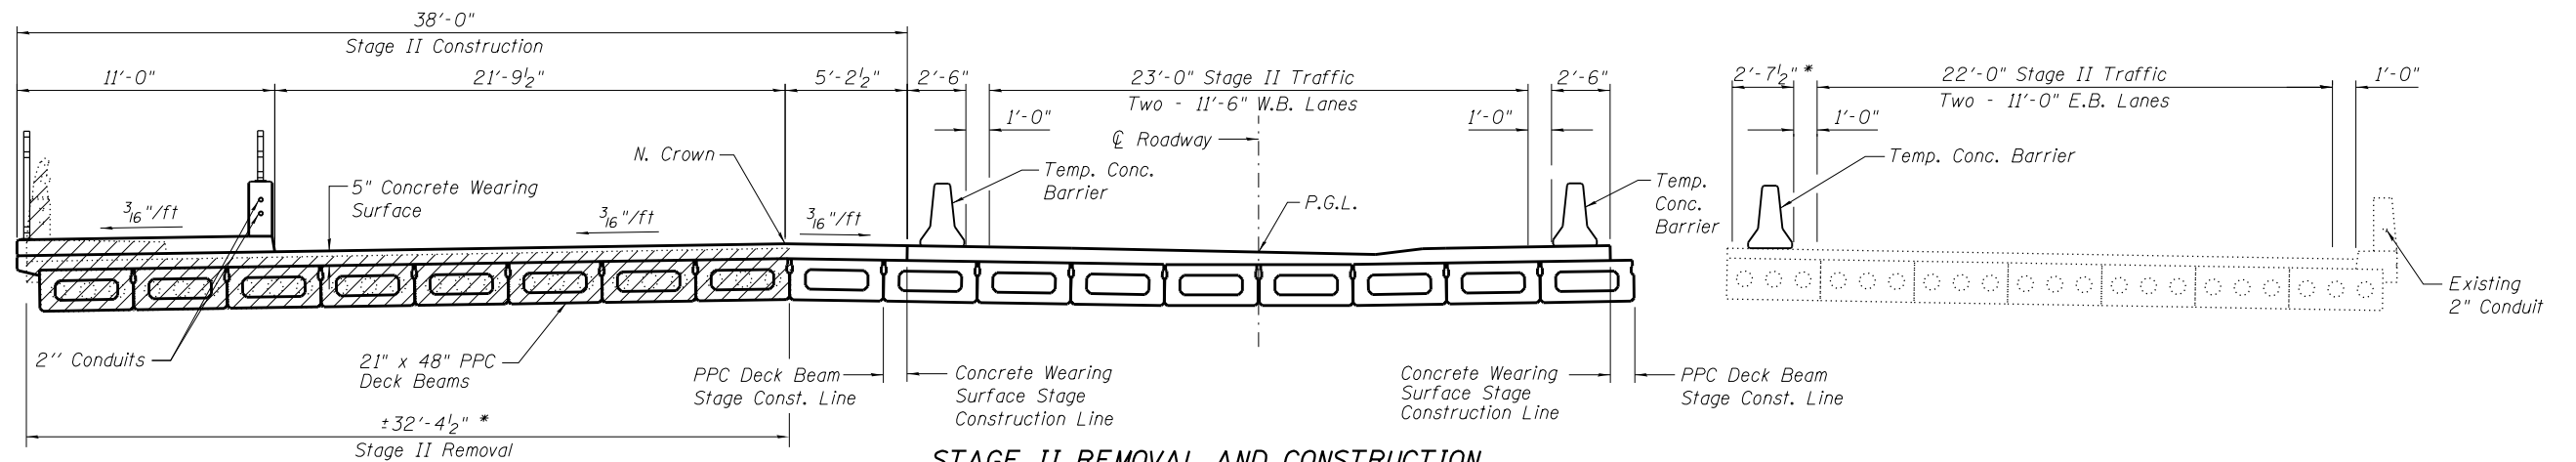

STAGE II REMOVAL AND CONSTRUCTION
(Looking East)

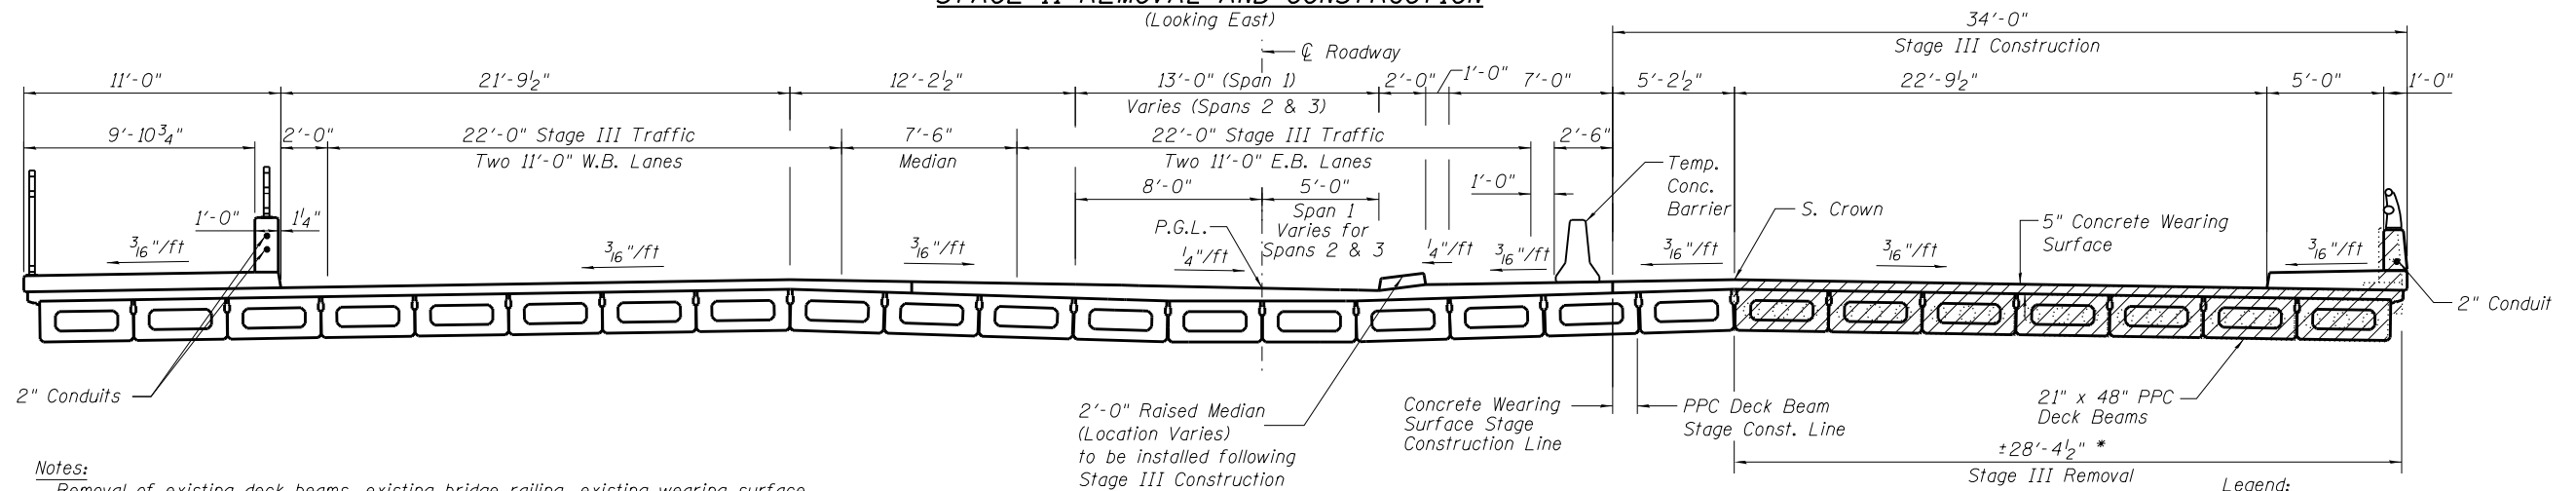

STAGE III REMOVAL AND CONSTRUCTION
(Looking East)

Notes:
Removal of existing deck beams, existing bridge railing, existing wearing surface, and existing expansion joints are included in Removal of Existing Superstructures.

Burn or cut the existing dowel rods flush with existing bearing seat. Grind the existing dowel rods smooth and seal with epoxy. The cost of this work shall be included with Removal of Existing Superstructure.

See Recurring Special Provision check sheet no. 6 for asbestos bearing pad removal.

* Dimensions vary depending on existing and new beam tolerances.

** Beam slope to follow the slope of substructure bearing seats, except two beams at \bar{C} Roadway as shown.

Legend:
[Hatched Box] Removal of Existing Superstructure

USER NAME =	DESIGNED - LJ	REVISED
	CHECKED - EKM	REVISED
PLOT SCALE =	DRAWN - DR	REVISED
PLOT DATE =	CHECKED - LJ	REVISED

F.A.P. RTE.	SECTION	COUNTY	TOTAL SHEETS	SHEET NO.
307	131B-BR	DuPAGE	111	72
CONTRACT NO. 60V24			ILLINOIS FED. AID PROJECT	