



SECTION A-A

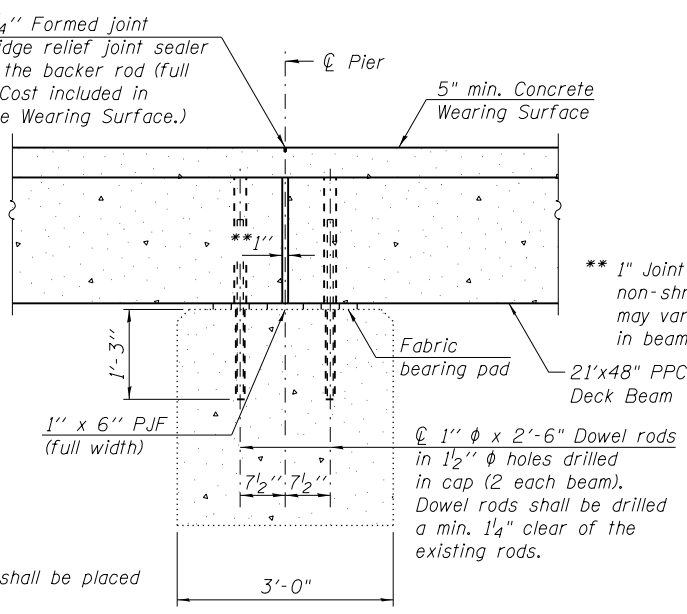


SECTION B-B


Notes:
 All concrete wearing surfaces shall be placed prior to casting approach slab.
 See sheet S15 for fabric bearing pad details.
 See sheet S23 for v(E) bar details.
 Cost of PJF included in Precast Prestressed Concrete Deck Beams, 21" Depth.

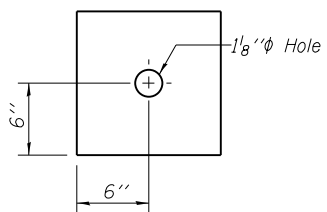


CLAMPING PLATE

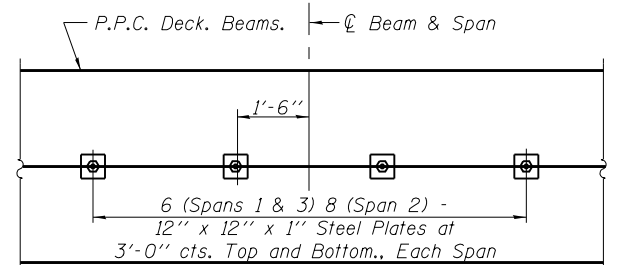

PLAN

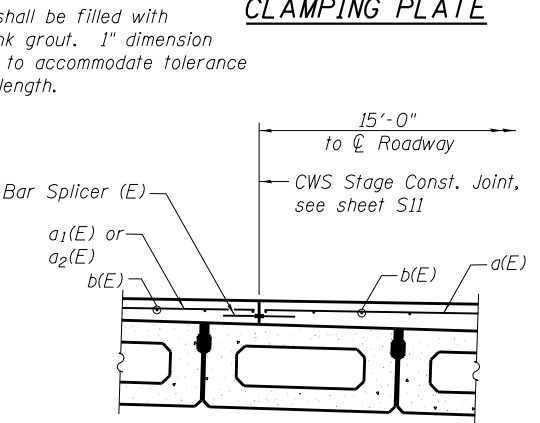


CWS STAGE CONSTRUCTION JOINT DETAIL
(Typical)

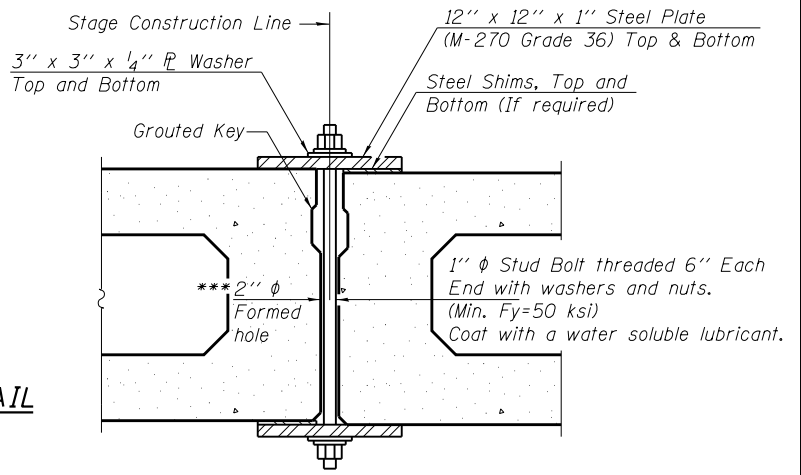


**TEMPORARY SHEAR KEY CLAMPING
 DETAILS AT STAGE CONST. JT.**

Cost included with Precast Prestressed Concrete Deck Beams.
 See Stage Construction Details for traffic lanes.
 *** Cast semicircular recesses in the sides of each beam adjacent to the stage construction line. These recesses should align to form a hole at the appropriate locations for the clamping device bolts.

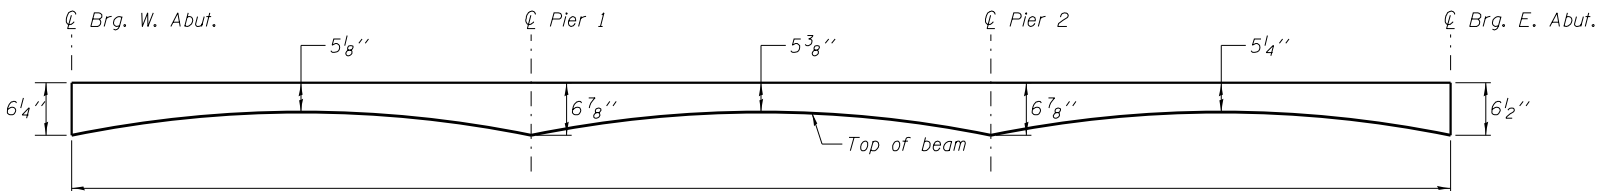


ANTICIPATED CONCRETE WEARING SURFACE PROFILE
 At Roadway Crown
 (For information only)

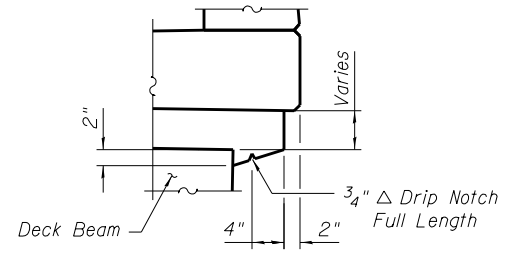


DETAIL 2


N. Sidewalk similar, opp. hand

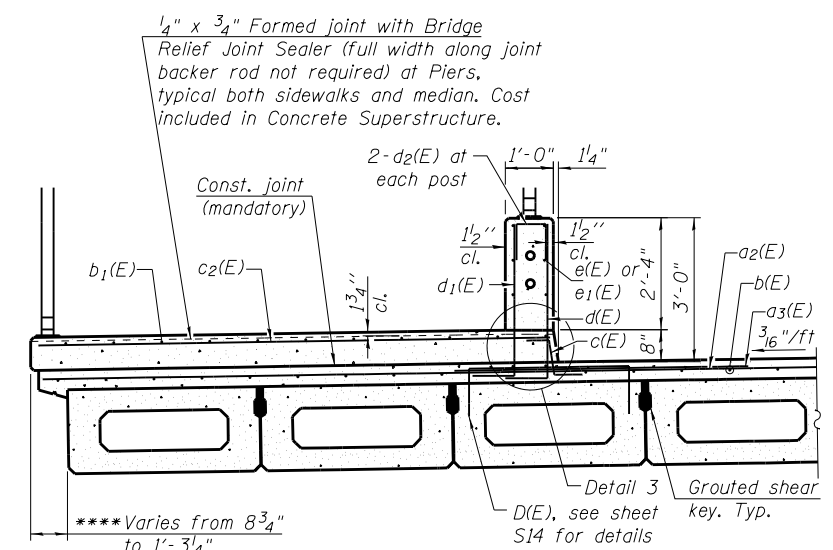


SECTION THRU NORTH SIDEWALK

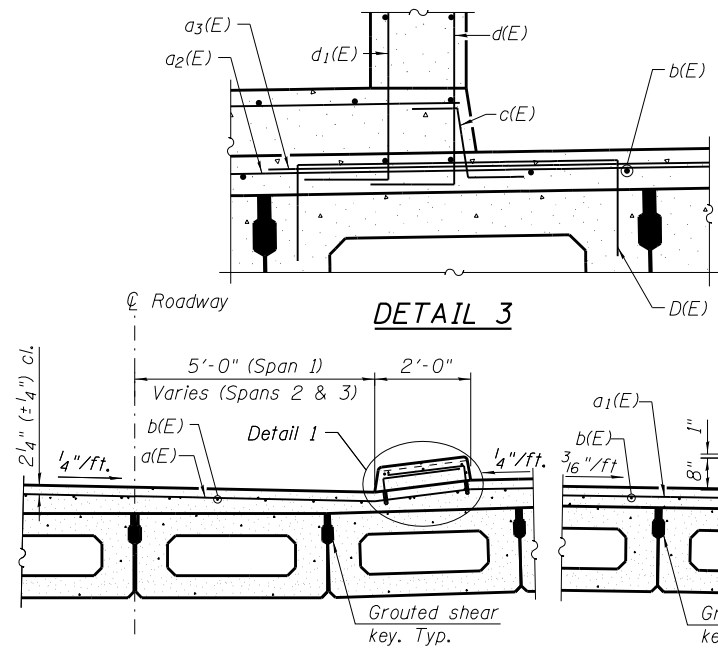


SECTION THRU MEDIAN

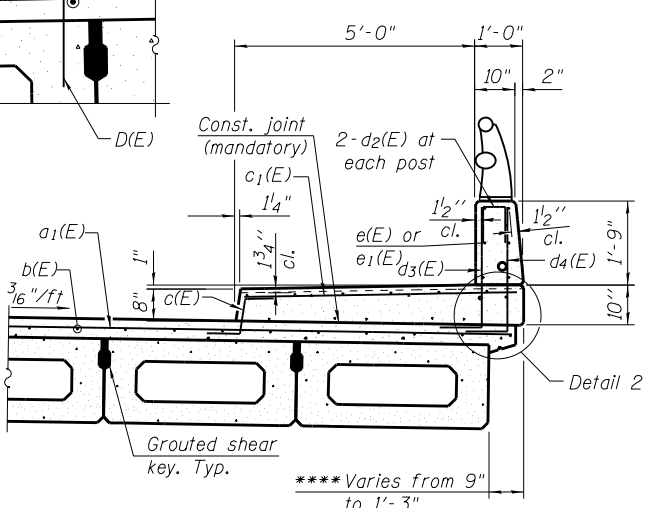

SECTION THRU SOUTH SIDEWALK

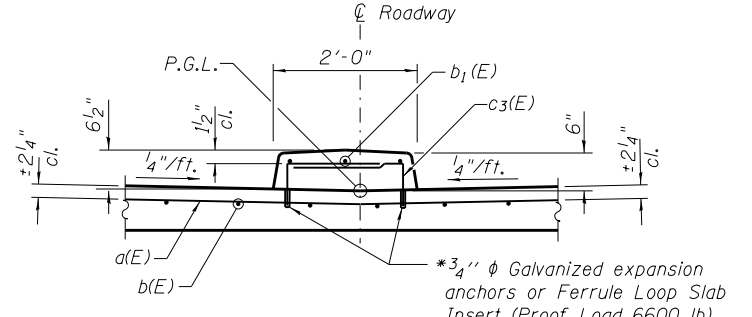

DETAIL 1
(at E. Abutment)

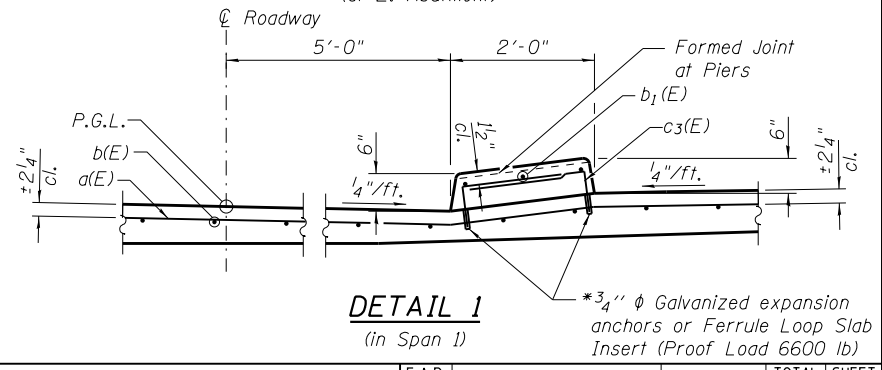

DETAIL 1
(in Span 1)

* The cost of expansion anchors/inserts is included in Reinforcement Bars, Epoxy Coated.
 **** Dimensions vary depending on beam tolerances.

USER NAME =	DESIGNED - LJ	REVISED
	CHECKED - EKM	REVISED
PLOT SCALE =	DRAWN - DR/PRH	REVISED
PLOT DATE	CHECKED - LJ	REVISED

**STATE OF ILLINOIS
 DEPARTMENT OF TRANSPORTATION**

**SUPERSTRUCTURE DETAILS I
 STRUCTURE NO. 022-0158**

SHEET NO. S12 OF S26 SHEETS

F.A.P. RT.:	SECTION	COUNTY	TOTAL SHEETS	SHEET NO.
307	131B-BR	DuPAGE	111	81
CONTRACT NO. 60V24				

ILLINOIS FED. AID PROJECT