



**EAST FACE**

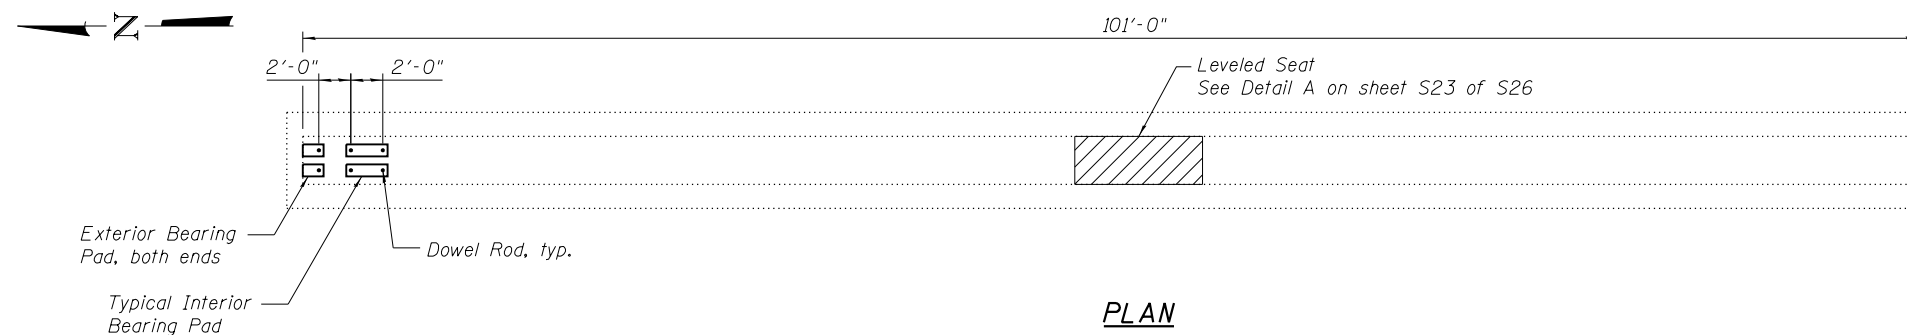

**PLAN**

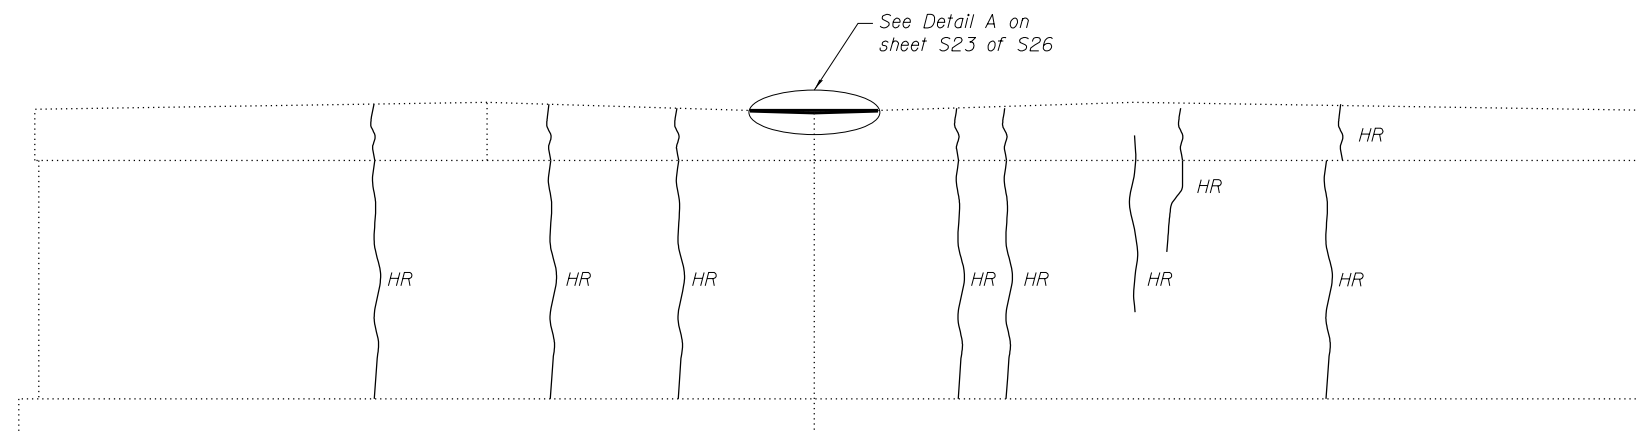

**WEST FACE**

**Legend:**

- Concrete Removal
- Structural Repair of Concrete (Depth Equal to or Less than 5 inches)
- 1'-6" Epoxy Crack Injection
- HR Hairline Crack - not to be sealed

**BILL OF MATERIAL**

Item	Unit	Total
Concrete Removal	Cu. Yd.	0.1
Epoxy Crack Injection	Foot	10
Structural Repair of Concrete (Depth Equal to or Less than 5 inches)	Sq. Ft.	2

**Notes:**

For section through the pier see Section B-B on sheet S12 of S26.  
 See sheet S15 of S26 for bearing pad details.  
 Burn or cut the existing dowel rods flush with existing bearing seat. Grind the existing dowel rods smooth and seal with epoxy. The cost of this work shall be included with Removal of Existing Superstructure.  
 Repairs shown are based upon observations performed in 2008 and are for Bidding Purposes only. Actual areas and quantities to be repaired shall be determined by the Engineer in the field at the time of construction.

USER NAME =	DESIGNED - LJ	REVISED
	CHECKED - EKM	REVISED
PLOT SCALE =	DRAWN - DR	REVISED
PLOT DATE =	CHECKED - LJ	REVISED

F.A.P. RTE.	SECTION	COUNTY	TOTAL SHEETS	SHEET NO.
307	131B-BR	DuPAGE	111	94
			CONTRACT NO. 60V24	
ILLINOIS FED. AID PROJECT				