


FINAL SURVEY NO.	SURVEYED AREAS CHECKED	BY	DATE

ORIGINAL SURVEY NO.	SURVEYED AREAS CHECKED	BY	DATE

FILE NAME = I:\7290\7290.18 - IL 64 Over Salt Creek\CAD\Cross Sheets\1318-Br\1318-Br.dgn

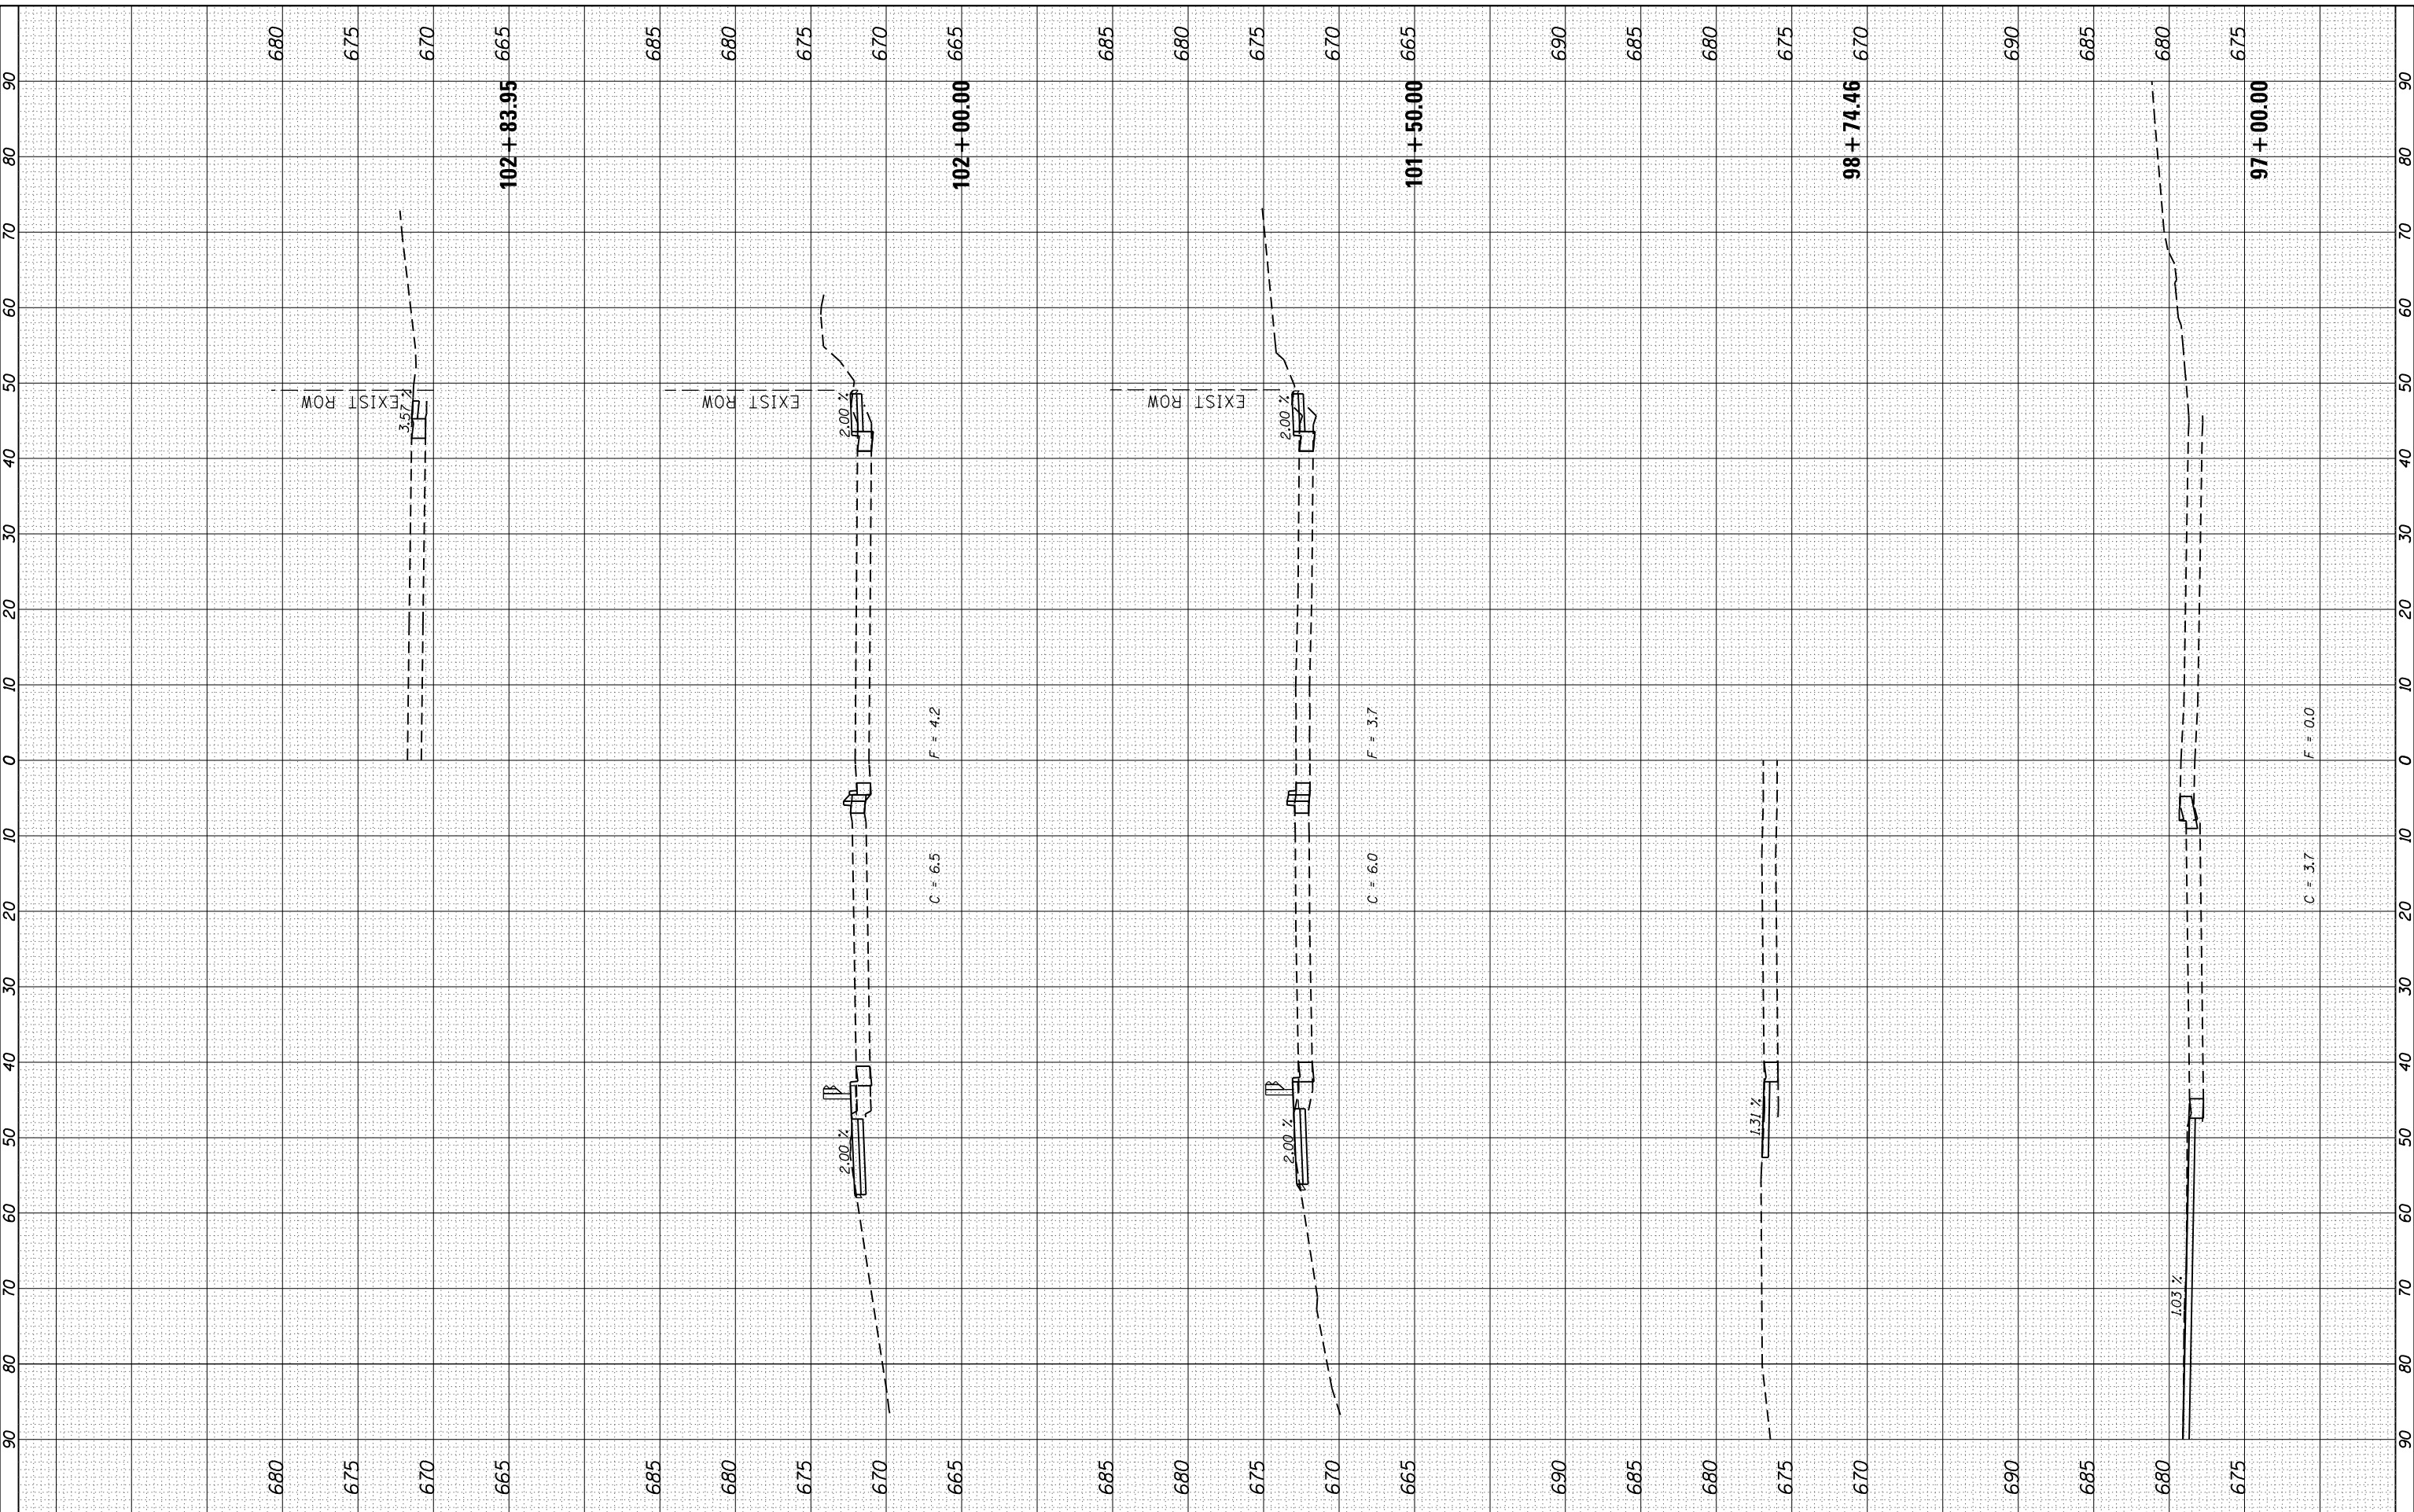

COLLINS ENGINEERS
 123 N. Rocker Dr.
 Suite 300
 Chicago, IL 60606
 Tel: (773) 331-7000
 Fax: (773) 331-7000
 www.collins-engineers.com

USER NAME = rge11
DESIGNED -
DRAWN -
PLOT SCALE = 20.0000' / 1"
CHECKED -
DATE = 10/24/2013

REVISÉD -
REVISÉD -
REVISÉD -
REVISÉD -

**STATE OF ILLINOIS
 DEPARTMENT OF TRANSPORTATION**

**ILLINOIS ROUTE 64 (NORTH AVE) OVER SALT CREEK
 CROSS SECTIONS**

SCALE: SHEET OF SHEETS STA. 97+00.00 TO STA. 102+83.95

F.A.P. RTE. 307	SECTION 1318-BR	COUNTY DuPAGE	TOTAL SHEETS 111	SHEET NO. 110
CONTRACT NO. 60V24			ILLINOIS FED. AID PROJECT	