



PLAN	SURVEYED	BY	DATE
NOTE BOOK NO.	PLOTTED		
	ALIGNMENT CHECKED		
	CADD FILE NAME		

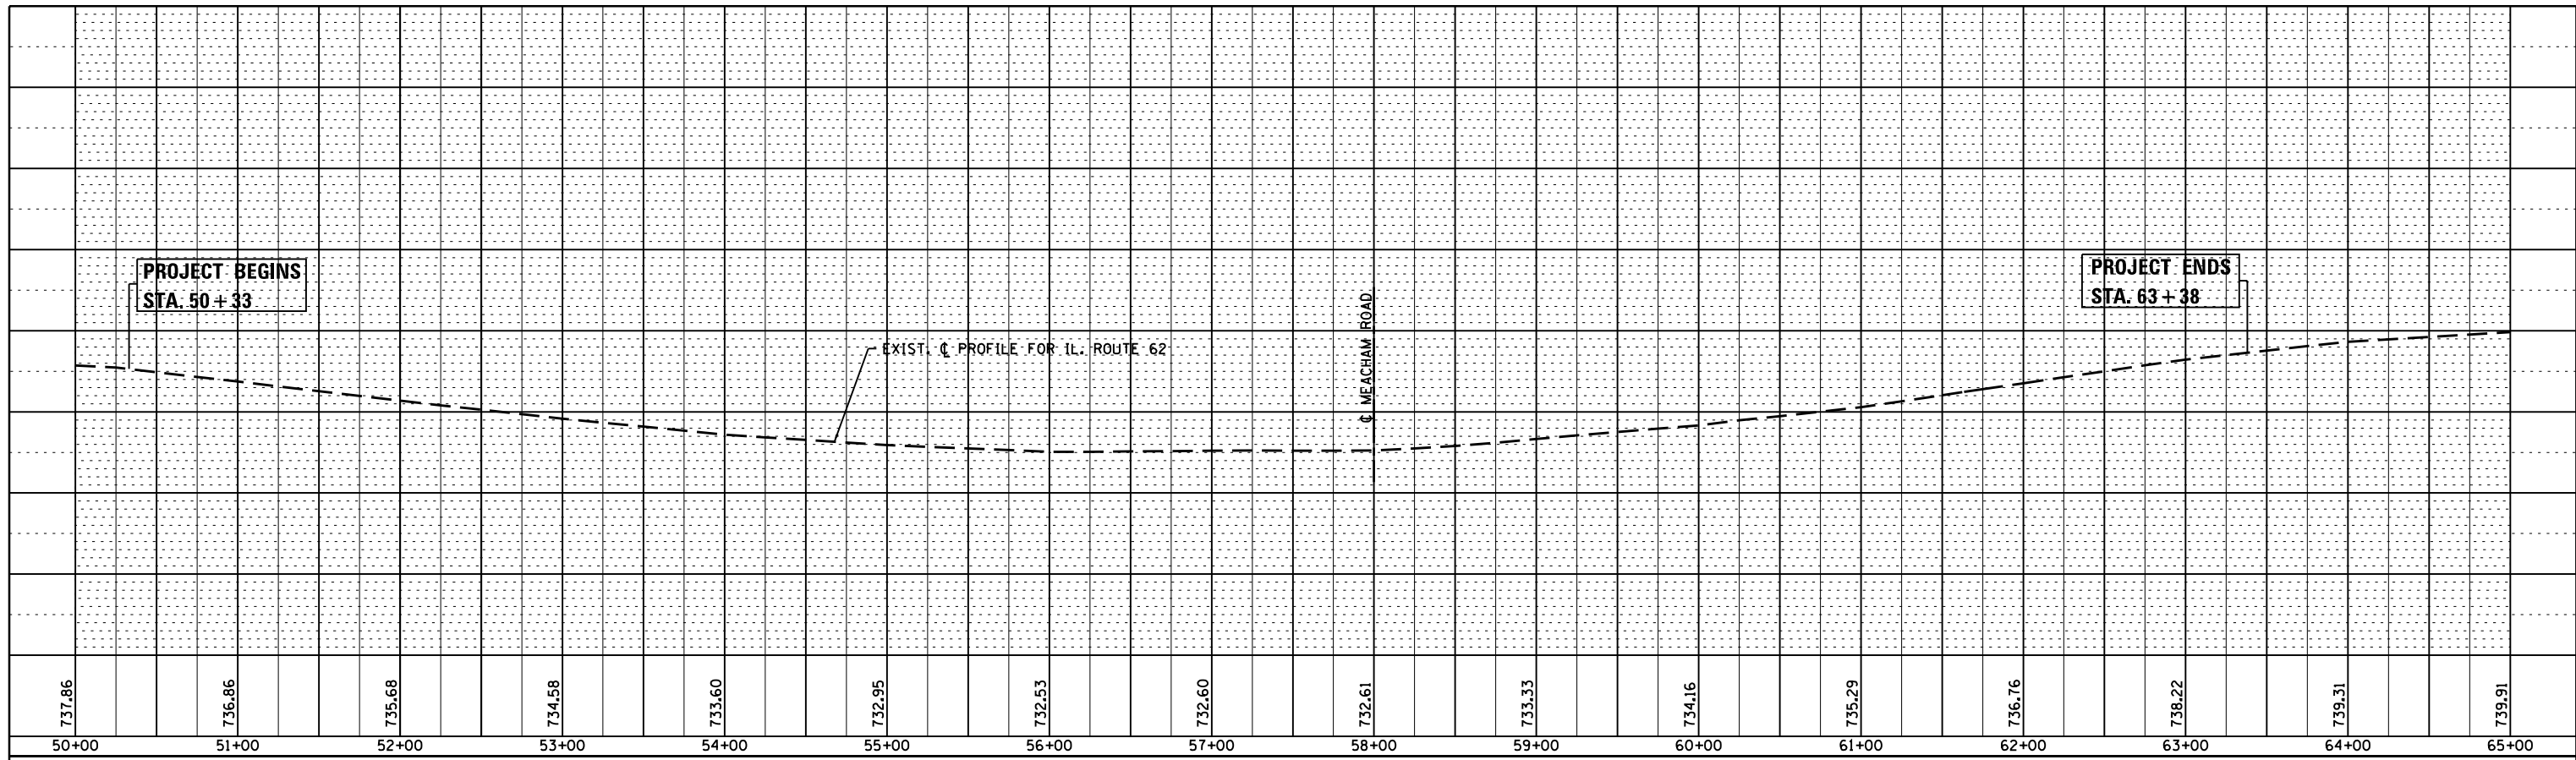

PROFILE	SURVEYED	BY	DATE
NOTE BOOK NO.	PLOTTED		
	GRADES CHECKED		
	STRUCTURE NOTATIONS CHECKED		

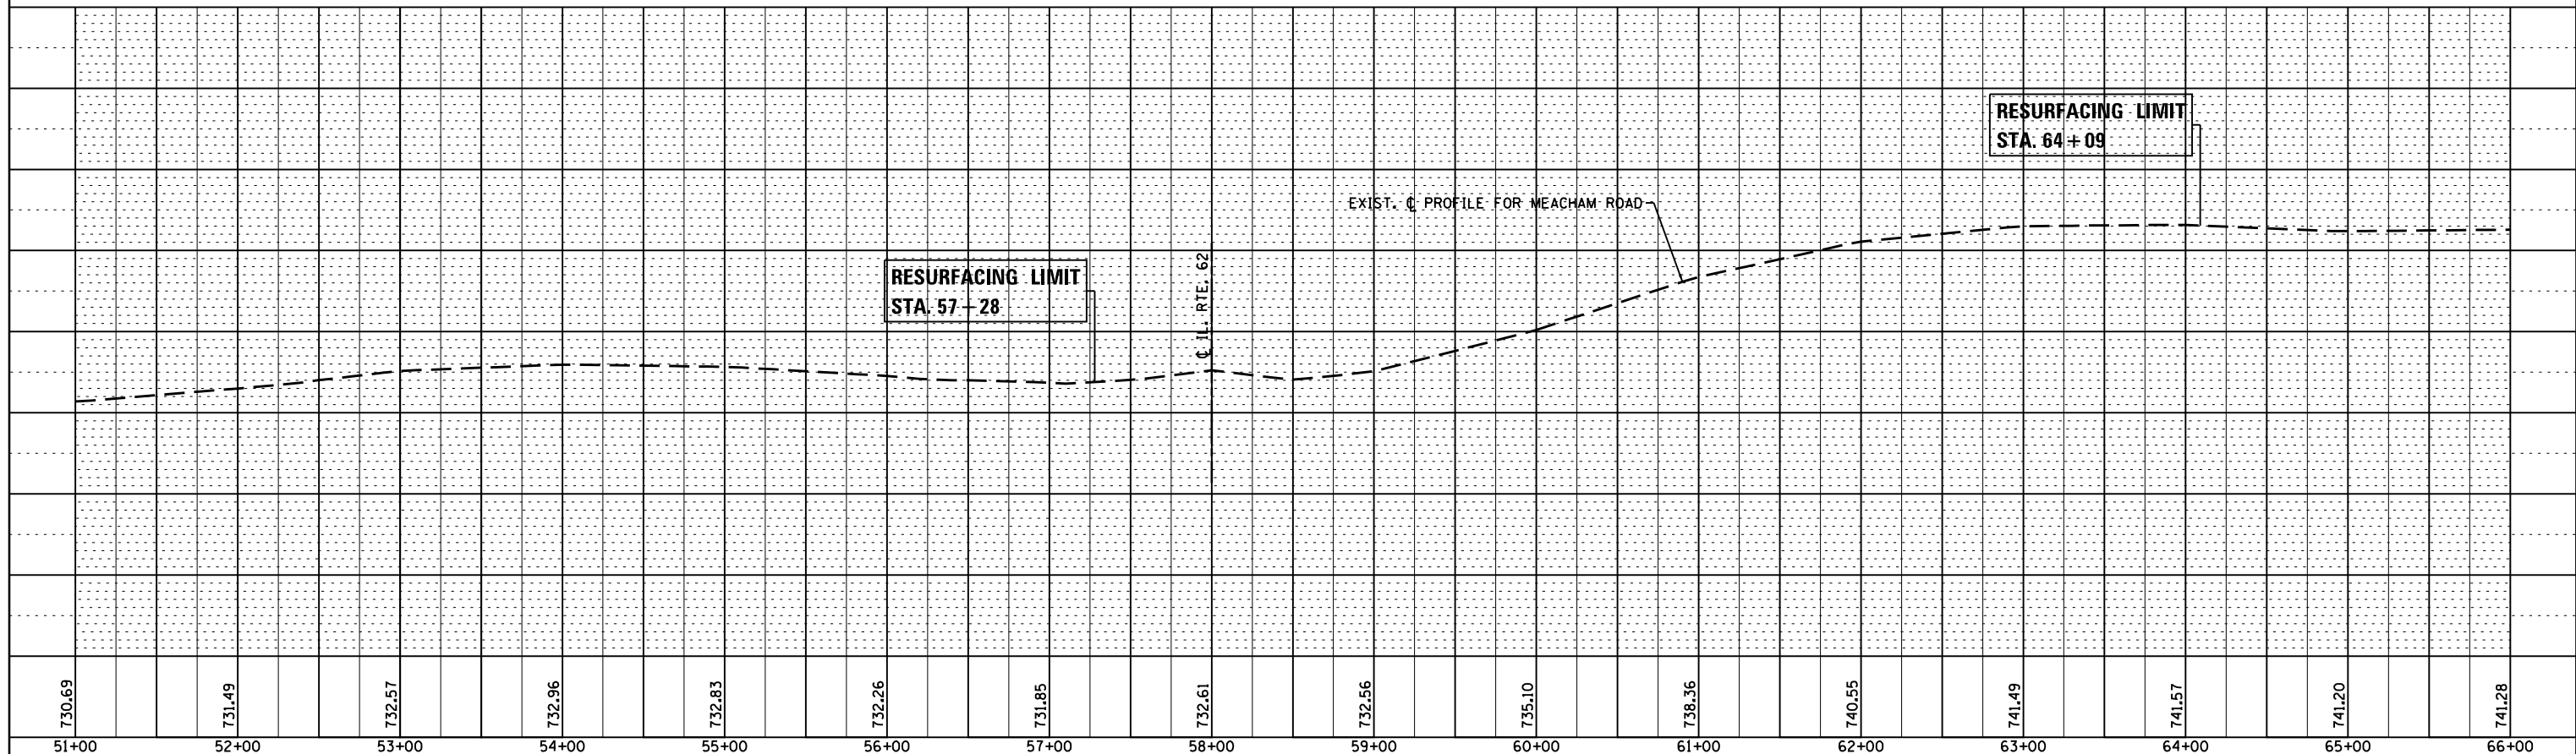

FILE NAME =	USER NAME = SMITHCJ	DESIGNED -	REVISED -	<b>STATE OF ILLINOIS</b> <b>DEPARTMENT OF TRANSPORTATION</b>	<b>EXISTING AND PROPOSED ROADWAY PROFILE</b> <b>IL. ROUTE 62 AT MEACHAM ROAD</b>			F.A.P. RTE.	SECTION	COUNTY	TOTAL SHEETS	SHEET NO.
c:\pwork\pwork\smithc\j\d0267315\p154511	shht-plnpr.f.dgn	DRAWN -	REVISED -		HOR. SCALE: 1" = 50'	339	116-RS-5	COOK	54	13		
Default	PLOT SCALE = 100.0000' / in.	CHECKED -	REVISED -		VER. SCALE: 1" = 5'	SHEET OF SHEETS STA. TO STA.			<b>CONTRACT NO. 60W05</b>			
	PLOT DATE = 10/18/2013	DATE -	REVISED -		ILLINOIS FED. AID PROJECT							