


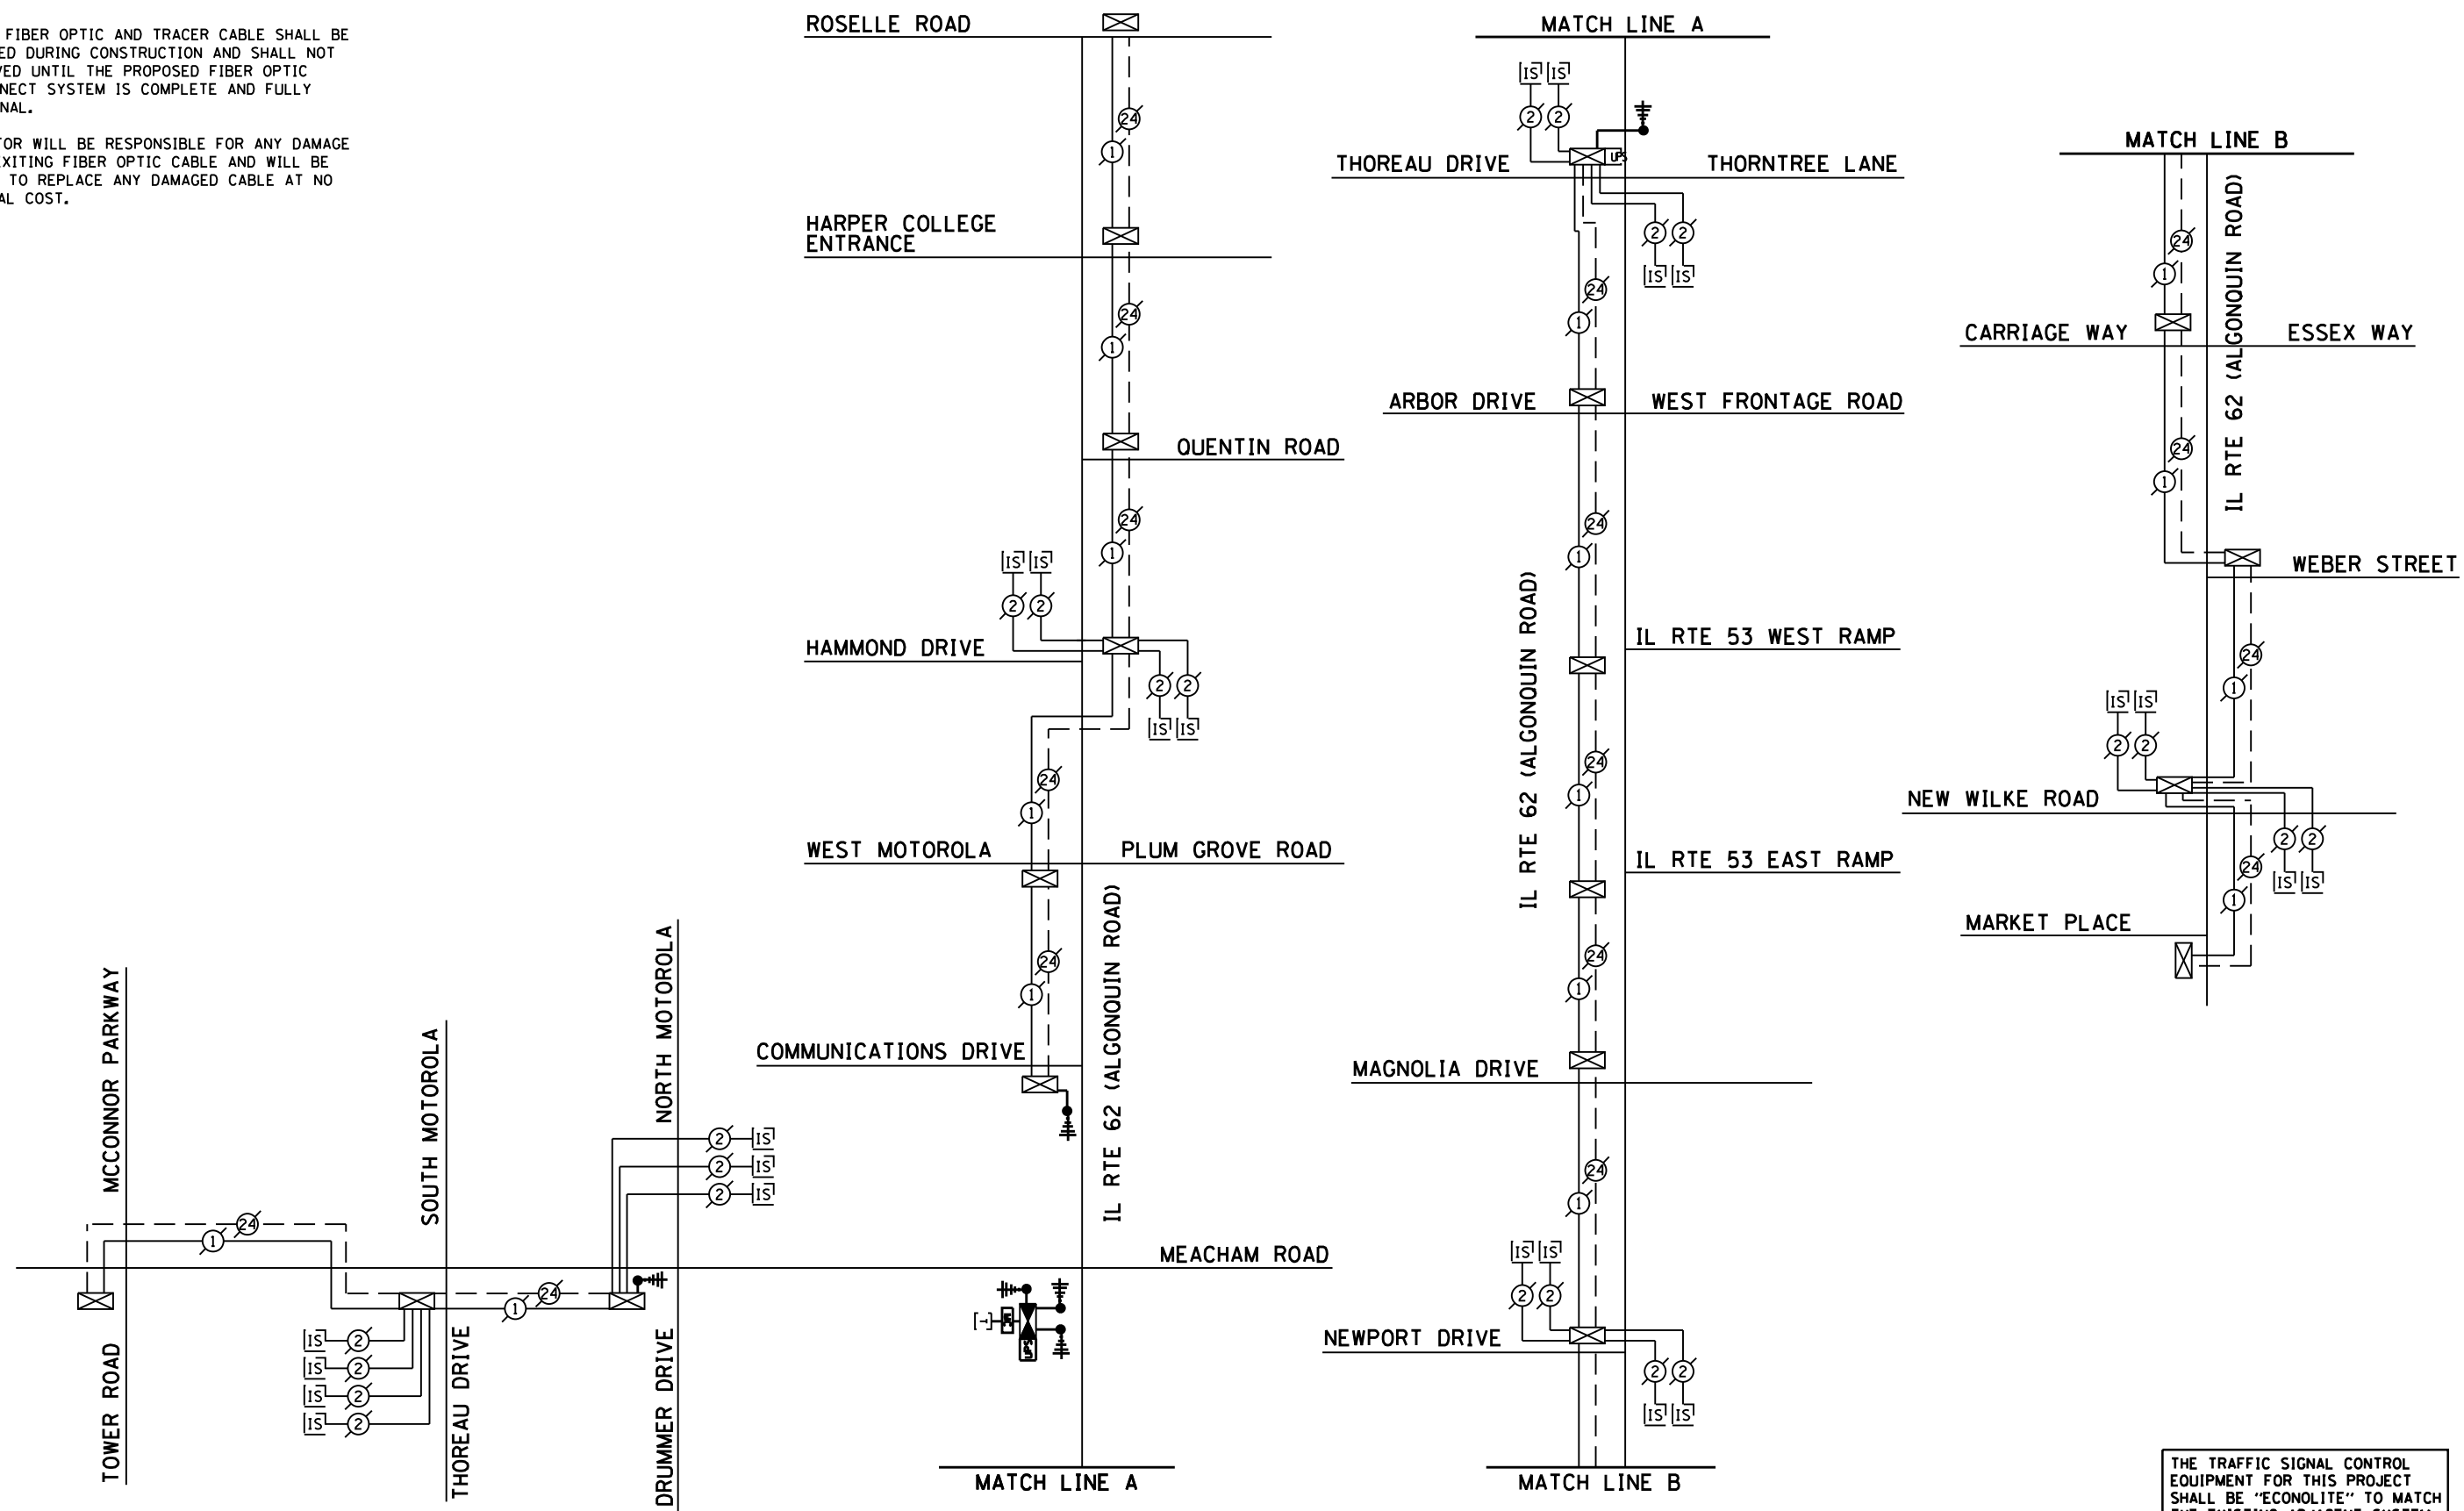

NOTES:

1. EXISTING FIBER OPTIC AND TRACER CABLE SHALL BE MAINTAINED DURING CONSTRUCTION AND SHALL NOT BE REMOVED UNTIL THE PROPOSED FIBER OPTIC INTERCONNECT SYSTEM IS COMPLETE AND FULLY OPERATIONAL.
2. CONTRACTOR WILL BE RESPONSIBLE FOR ANY DAMAGE TO THE EXISTING FIBER OPTIC CABLE AND WILL BE REQUIRED TO REPLACE ANY DAMAGED CABLE AT NO ADDITIONAL COST.



THE TRAFFIC SIGNAL CONTROL EQUIPMENT FOR THIS PROJECT SHALL BE "ECONOLITE" TO MATCH THE EXISTING ADJACENT SYSTEM.

FILE NAME = c:\pwwork\pwwork\smithc\j\d0267315\PI5451-sh-t-ts.dgn	USER NAME = SMITHCJ	DESIGNED - PKG	REVISED -	STATE OF ILLINOIS DEPARTMENT OF TRANSPORTATION	TEMPORARY INTERCONNECT SCHEMATIC ILLINOIS ROUTE 62 (ALGONQUIN ROAD) AT MEACHAM ROAD				F.A.P. RTE. 339	SECTION 116-RS-5	COUNTY COOK	TOTAL SHEETS 54	SHEET NO. 38
	PLOT SCALE = 48.0000' / in.	CHECKED - PKG	REVISED -		N.T.S.	SHEET NO.	OF SHEETS	STA.	TO STA.	CONTRACT NO. 60W05			
PLOT DATE = 10/18/2013	DATE - 7/19/2013	REVISED -	REVISED -					FED. ROAD DIST. NO. - ILLINOIS FED. AID PROJECT					