


 

 
 

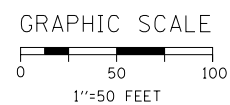
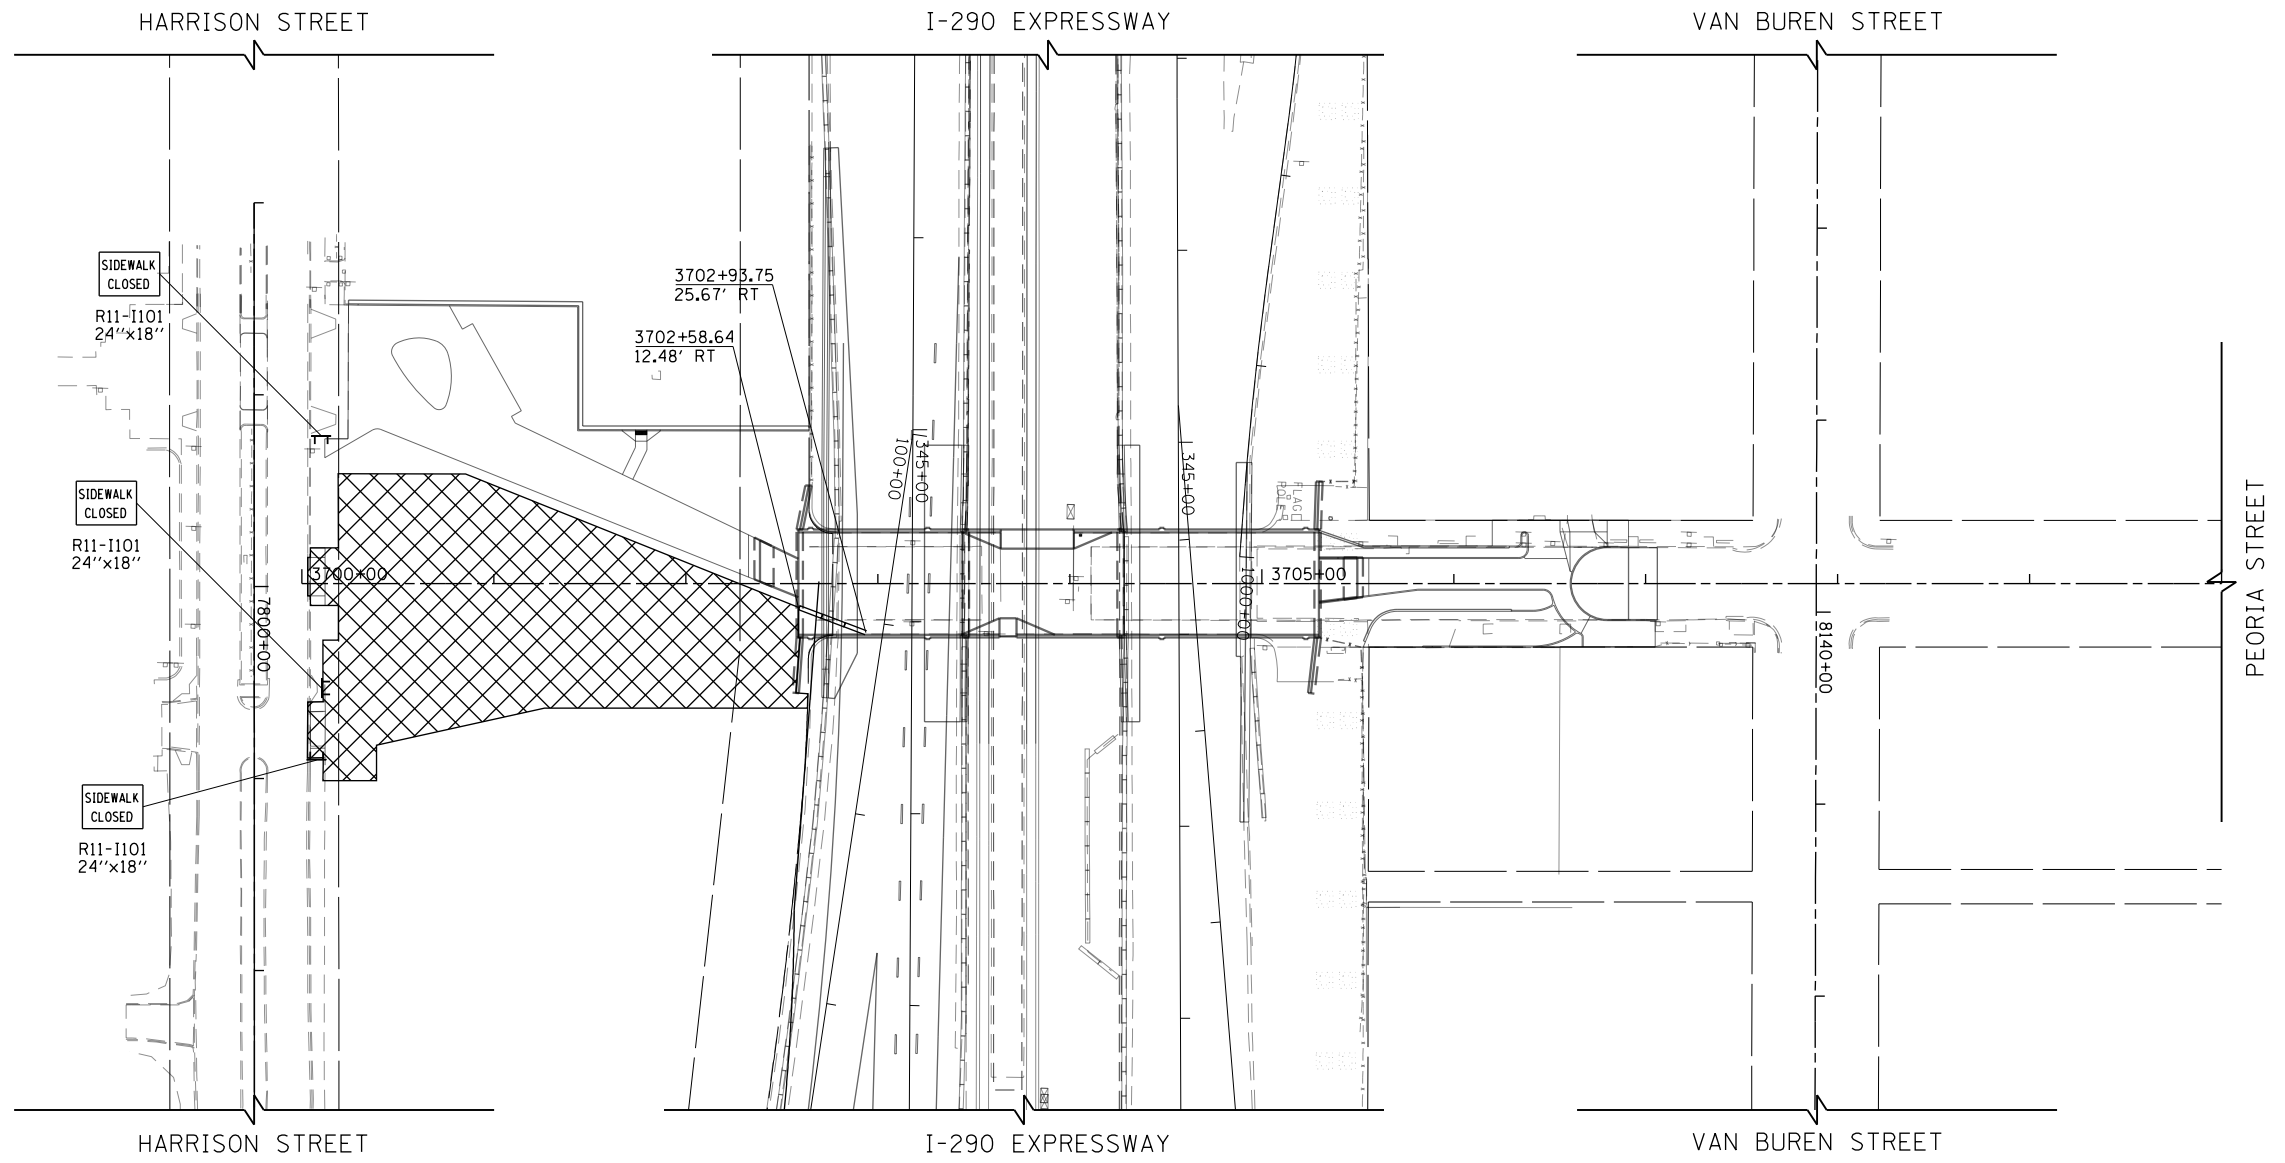




**LEGEND**

-  WORK ZONE
-  TEMPORARY IMPACT ATTENUATOR
-  TEMPORARY CONCRETE BARRIER
-  DIRECTION OF TRAFFIC FLOW
-  SIGN
-  ARROW BOARD
-  TYPE III BARRICADE
-  TYPE II BARRICADE OR DRUM WITH FLASHING LIGHT



FILE PATH = p:\388035\pmt\escomon\me\local\PECD000\Documents\01\_Americas\Transportation\60269938\_Circle\Phase\_1\1000\_CAD\006\_Roadway\_Sheets\60W29\_Sht-Staging-25.dgn



DI60W29-Sht-Staging-25.dgn
USER NAME = BAWtor1
PLOT SCALE = 100.0000' / in.
PLOT DATE = 10/28/2013

DESIGNED - JDJ	REVISED -
DRAWN - JTR	REVISED -
CHECKED - JMG	REVISED -
DATE - 10/30/2013	REVISED -

**STATE OF ILLINOIS  
DEPARTMENT OF TRANSPORTATION**

<b>SUGGESTED STAGES OF CONSTRUCTION AND TRAFFIC CONTROL PLAN</b>			
<b>PEORIA STREET STAGE 4</b>			
SCALE: 1"=50'	SHEET 1	OF 1 SHEETS	STA. 3700+00 TO STA. 3710+00

F.A.I. RTE.	SECTION	COUNTY	TOTAL SHEETS	SHEET NO.
90/94/290	2013-01R	COOK	356	59
CONTRACT NO. 60W29			ILLINOIS FED. AID PROJECT	